




FRONT ELEVATION
Scale 1:100

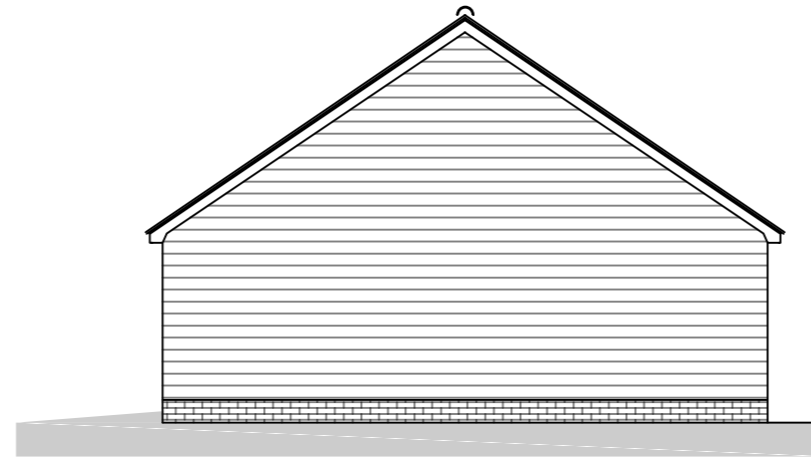


SIDE ELEVATION
Scale 1:100

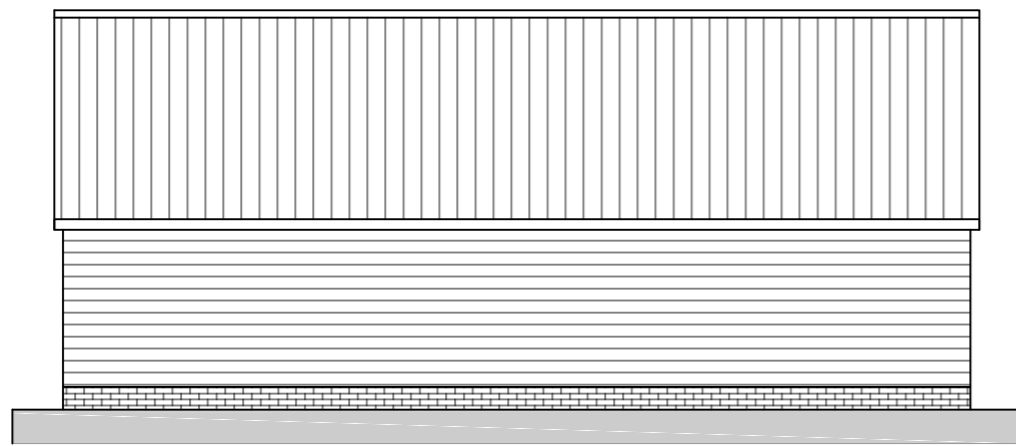


REAR ELEVATION
Scale 1:100

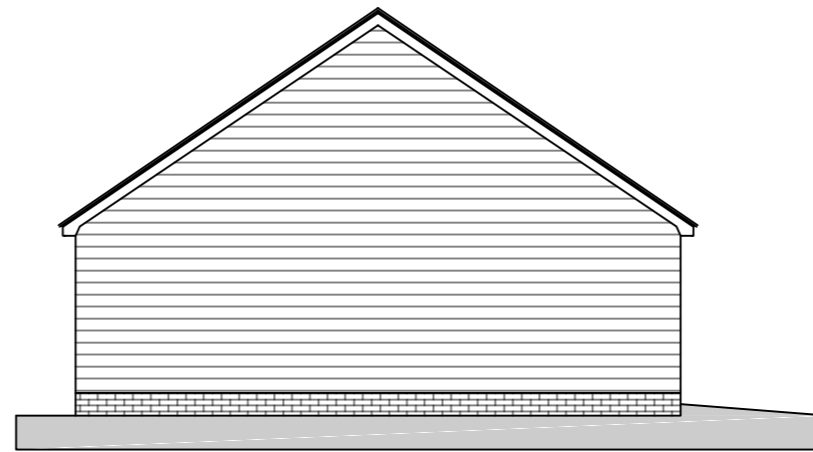

SIDE ELEVATION
Scale 1:100

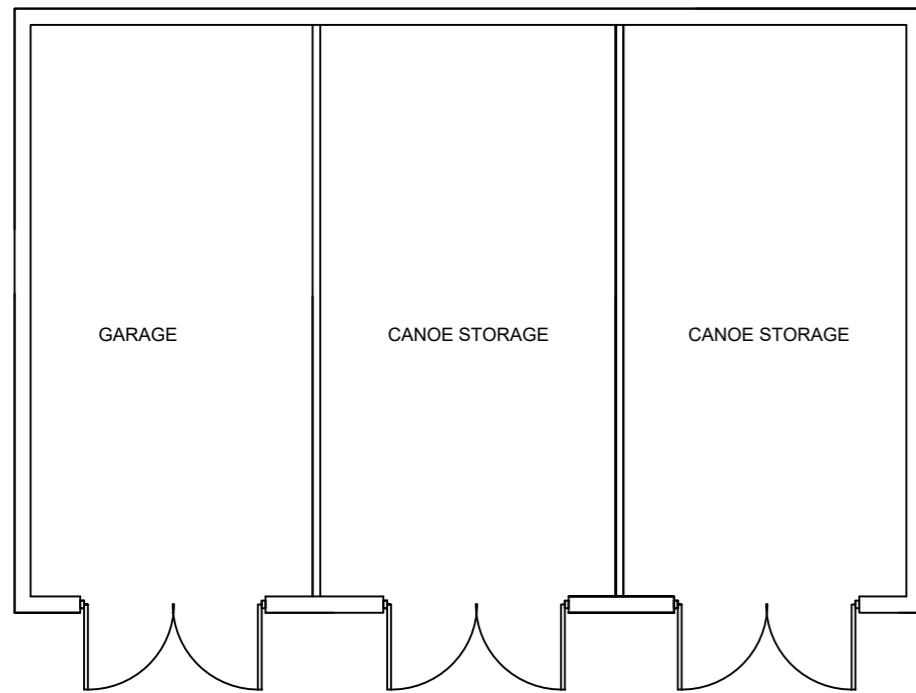

FLOOR PLAN
Scale 1:100

 

Rev	Date	Description
<p>LISA ALLARD MCIAT CHARTERED ARCHITECTURAL TECHNOLOGIST</p> <p>18 St Walstans Close, Costessey, Norwich, NR5 0TW t: 07504678013 e: lisaallard838@gmail.com</p>		
<p>Project Details</p> <p>Sea Scout Hall, The Street, Costessey, Norwich New Hall & Cart Lodge</p>		
<p>Client</p> <p>Costessey Sea Scouts</p>		
<p>Drawing</p> <p>Cart Lodge Proposed Plans & Elevations</p>		
<p>Date</p> <p>April 2023</p>		
<p>Scales</p> <p>1:100 @ A2</p>		<p>Drawn LA</p> <p>Checked</p>
<p>Drawing No.</p> <p>024/23/03</p>		<p>Issue</p> <p>PLANNING</p>
<p>All dimensions must be site checked and not scaled from this drawing</p>		