

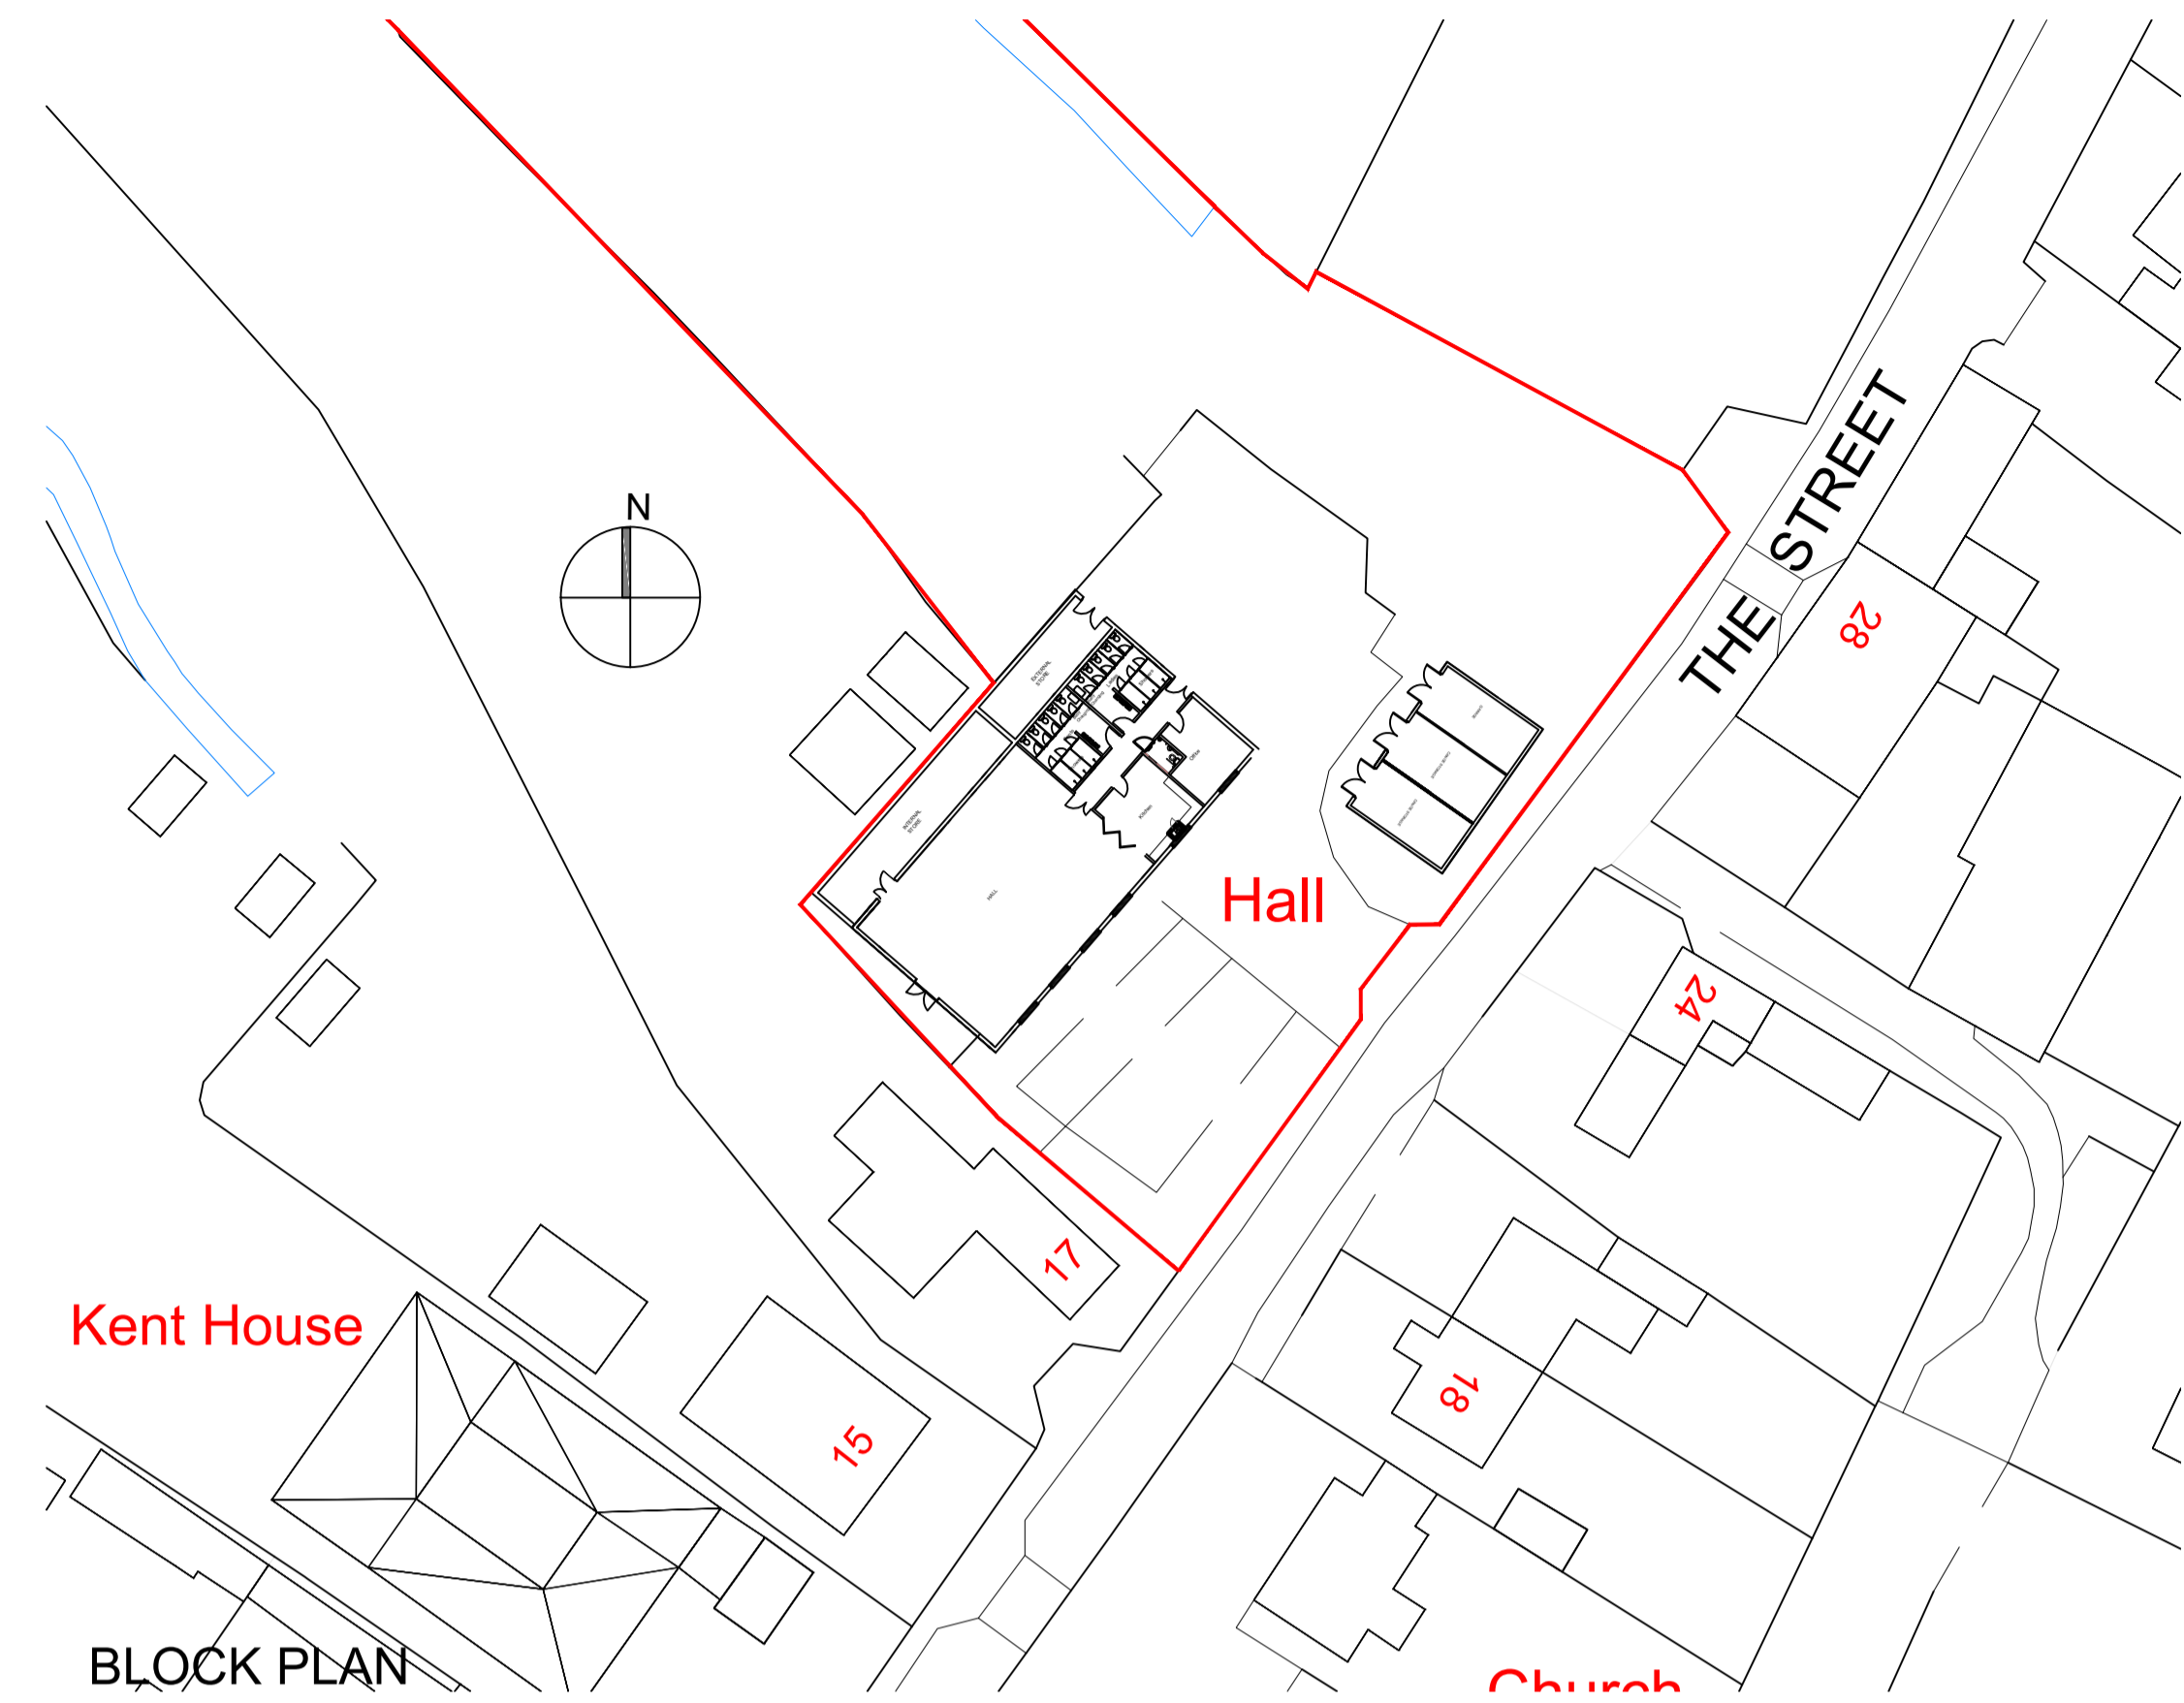



SEA SCOUT HALL
FLOOR PLAN
SCALE 1:100

 


BLOCK PLAN
SCALE 1:500

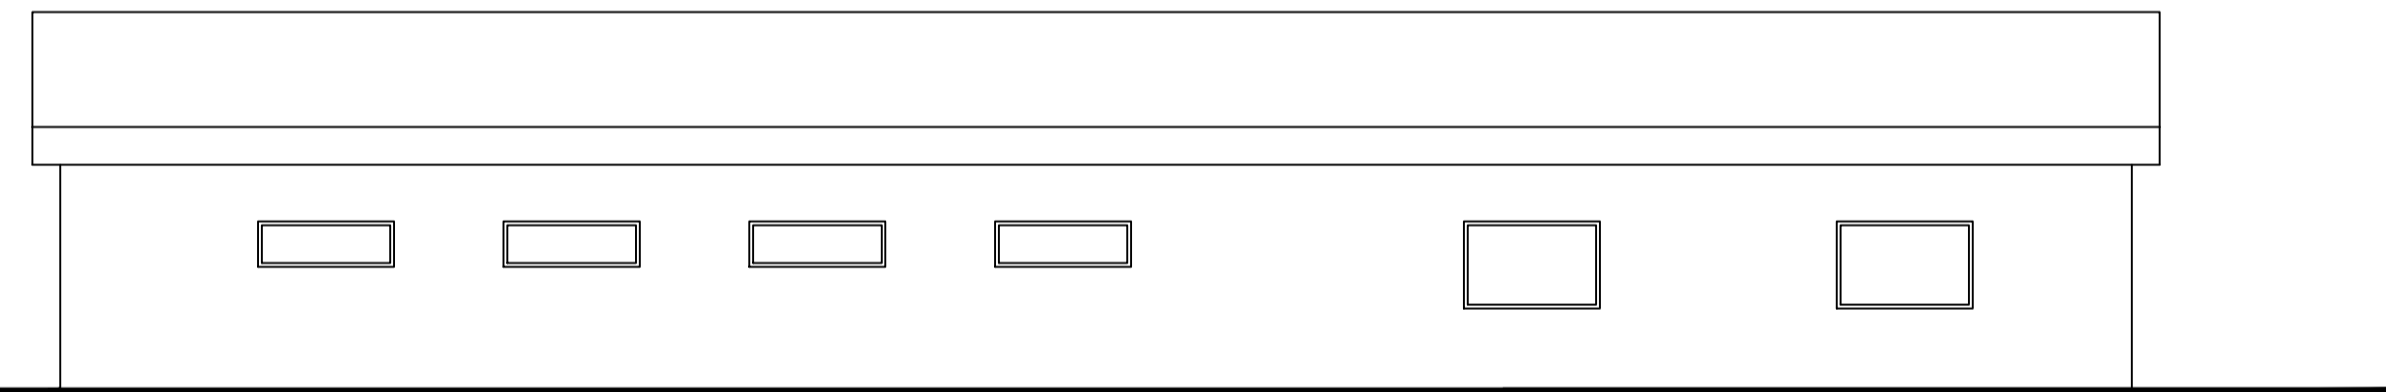


FRONT ELEVATION
SCALE 1:100

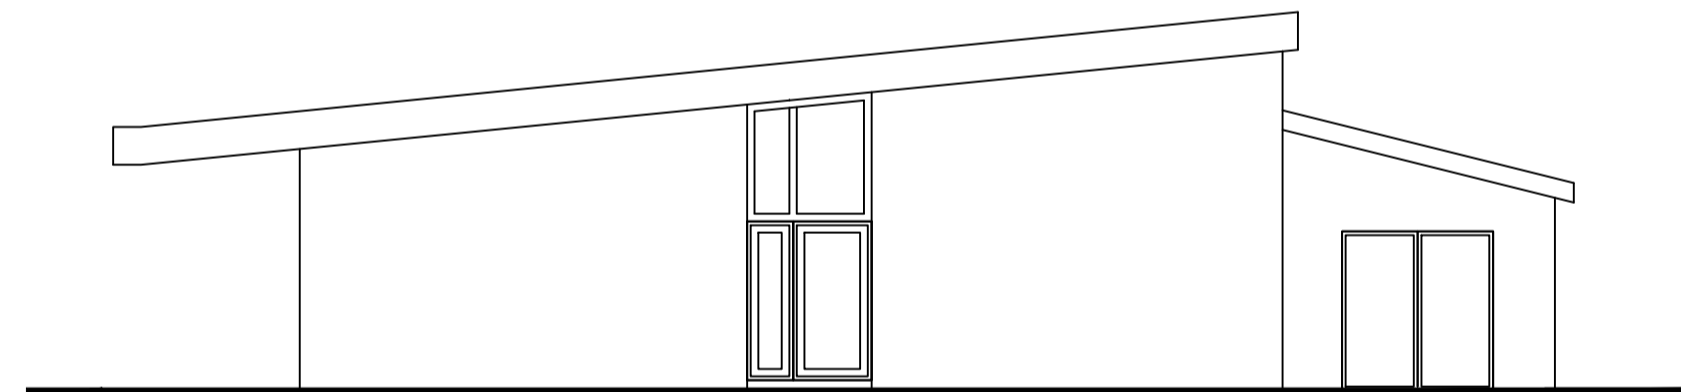

SIDE ELEVATION
SCALE 1:100

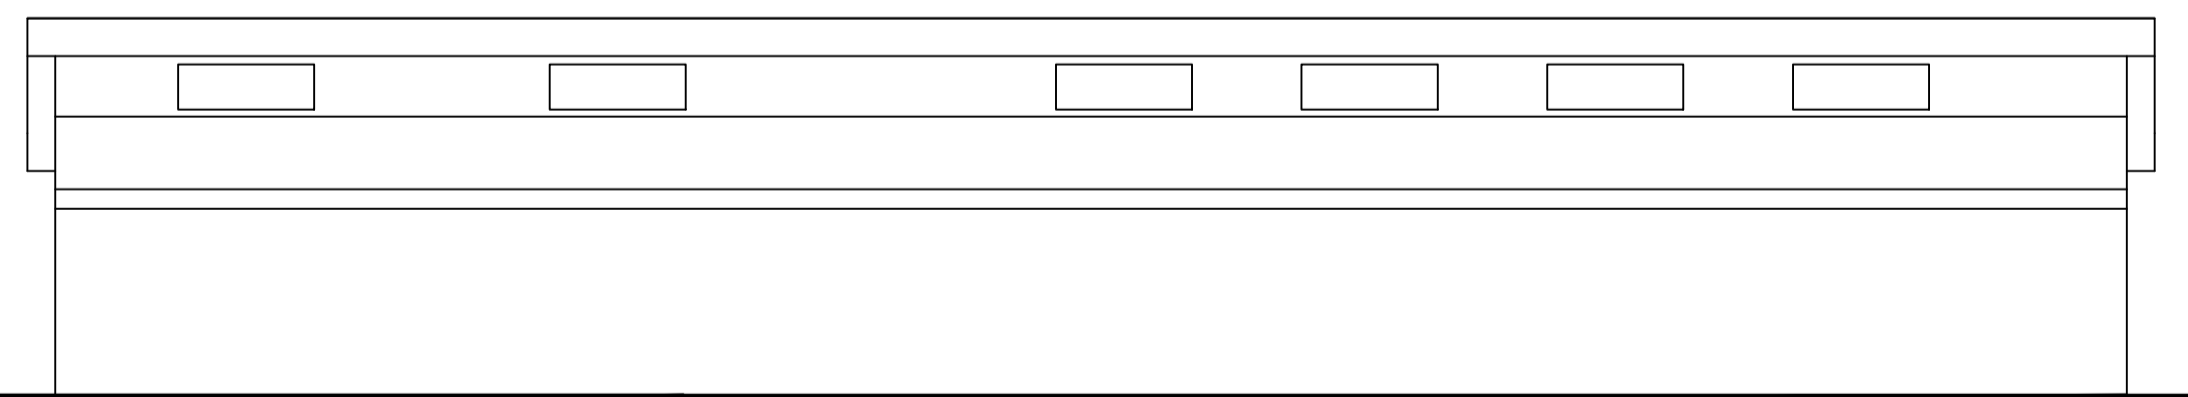

REAR ELEVATION
SCALE 1:100

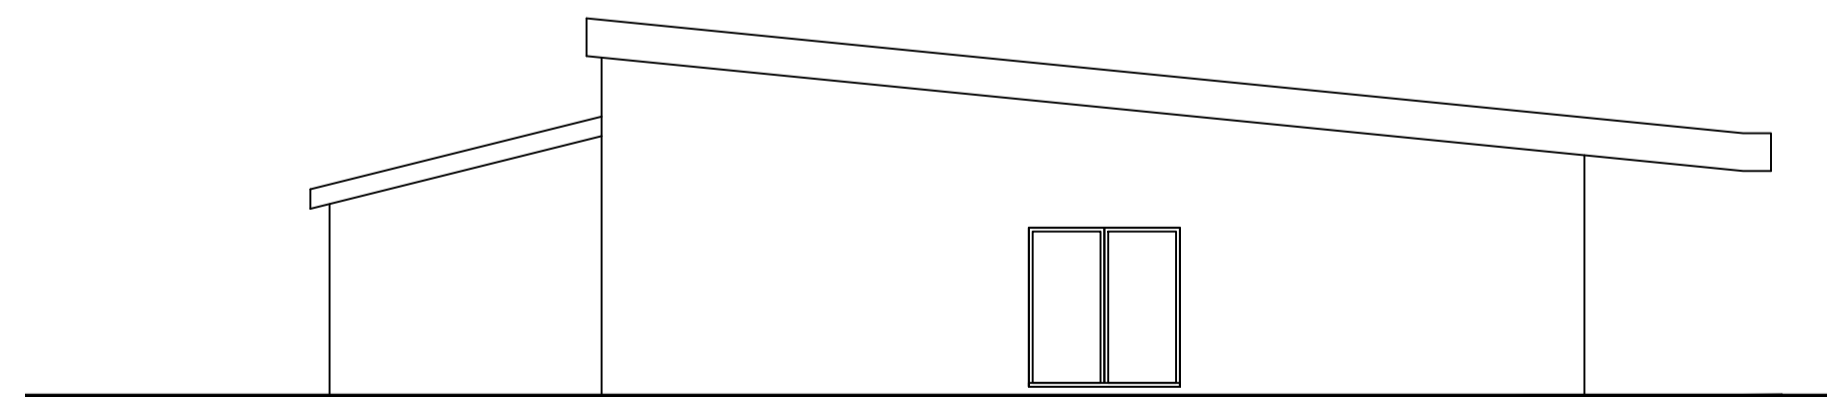

SIDE ELEVATION
SCALE 1:100

Rev	Date	Description
LISA ALLARD MCIAT CHARTERED ARCHITECTURAL TECHNOLOGIST 18 St Walstans Close, Costessey, Norwich, NR5 0TW t: 07504678013 e: isaallard838@gmail.com		
Project Details Sea Scout Hall, The Street, Costessey, Norwich New Hall & Cart Lodge		
Client Costessey Sea Scouts		
Drawing Sea Scout Hall - Proposed Floor Plans, Elevations & Block Plan		
Date April 2023		
Scales 1:100 & 1:500 @ A1		Drawn LA Checked
Drawing No. 024/23/02		Issue PLANNING
All dimensions must be site checked and not scaled from this drawing		