



HANNAH CRICKMORE BA hons. BTEC nat dip.  
THIMBLE LILY DESIGN  
25 Holton Road, Halesworth, Suffolk. IP19 8HF  
T: 01986 835 276 M: 07881 645 346


CLIENT: Mr and Mrs Newman  
SITE: Orchard Farm, Beddingfield Road, Beddingfield IP23 7LQ  
TITLE: Extension design  
DATE: February 2023  
DWG No: 1008/21/02 REV C  
SCALE: 1:100 @A3  
DRAWN BY: Hannah Crickmore

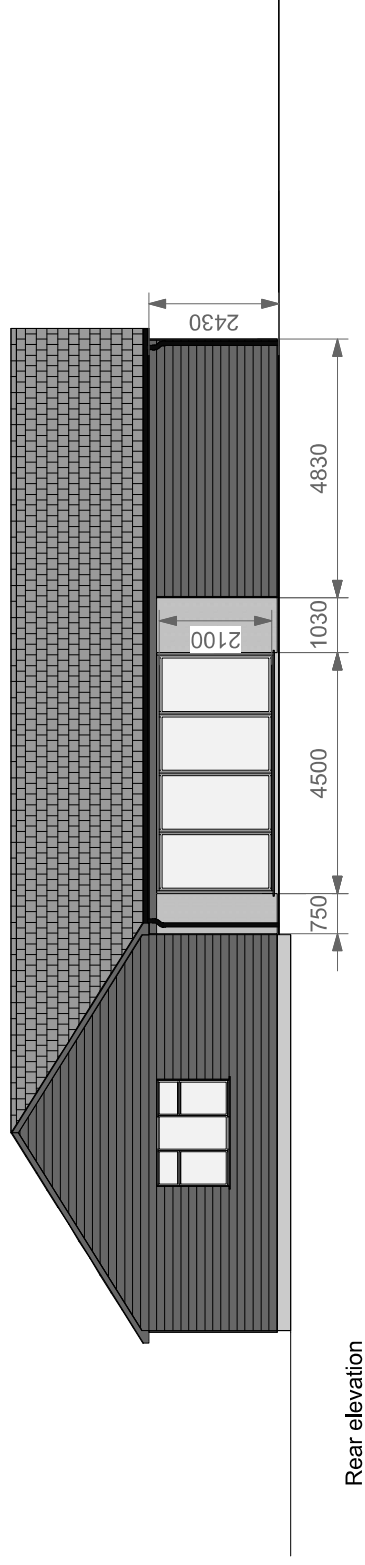

Rear elevation

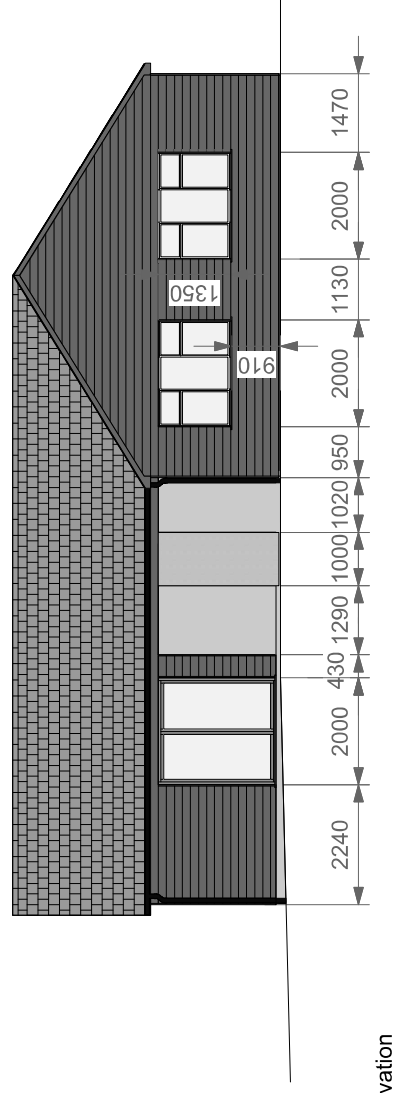

Rear side elevation

 

As existing