


Block Plan

1:500 Scale

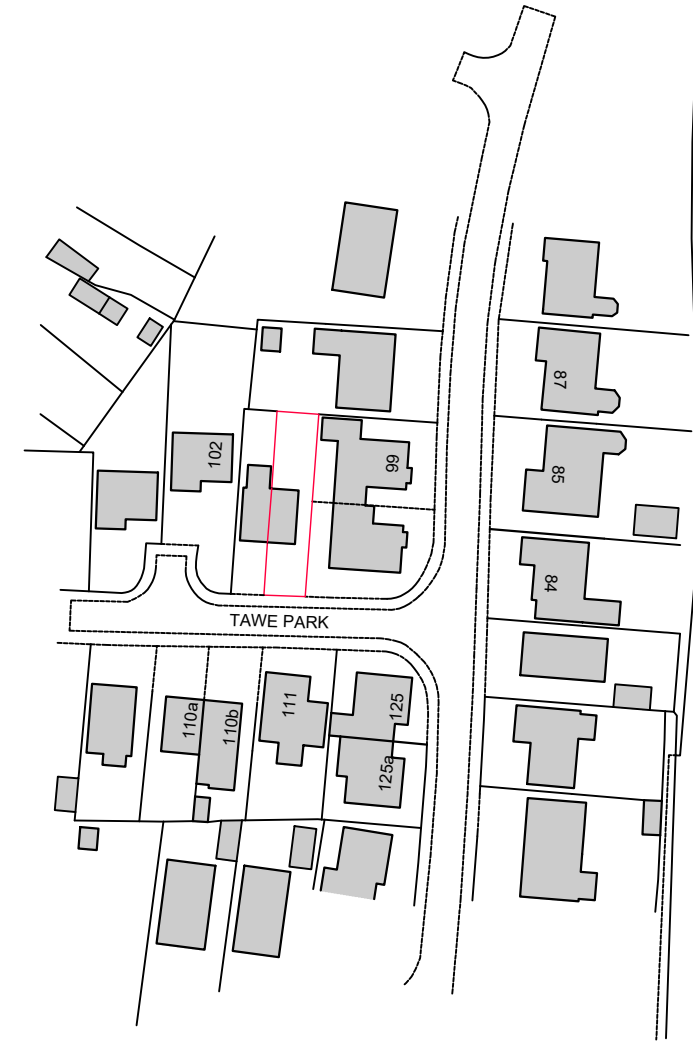

Location Plan

1:1250 Scale

This drawing is copyright and was produced to support a planning application. It therefore contains information commensurate to these purposes, drawn to industry standard tolerances. All dimensions should be checked on site and not scaled from the drawing. The originator accepts no liability should this drawing be used by any other person for any other purpose.

Designer Risk Assessment

In addition to everyday tasks that can be undertaken safely by a competent and experienced contractor, note the following:

- Proximity to public highways, neighbouring residential properties, retaining structures and overhead cables/trees
- Unknown underground services may cross the site and may require agreements with the relevant authorities
- All works to be in accordance with The Party Wall Act

- CDM + Building Regulations apply
- Any structure built before 2000 must have an appropriate asbestos survey and report prior to commencement of any works (including demolition and exploratory works)
- Structural Engineer's advice will be needed prior to commencement of any works (including demolition and exploratory works)

CLIENT
Graham + Jackie Morris

PROJECT
Works at 101A Tawe Park
Ystradgynlais
Swansea
SA9 1GW

DRAWING TITLE
Existing Block + Location Plans

DATE
March 2023


SCALE
As denoted

PAPER
A3


DRAWING REFERENCE
23-03-01

REV
00


PURPOSE
Planning

 

GROUND FLOOR PLAN

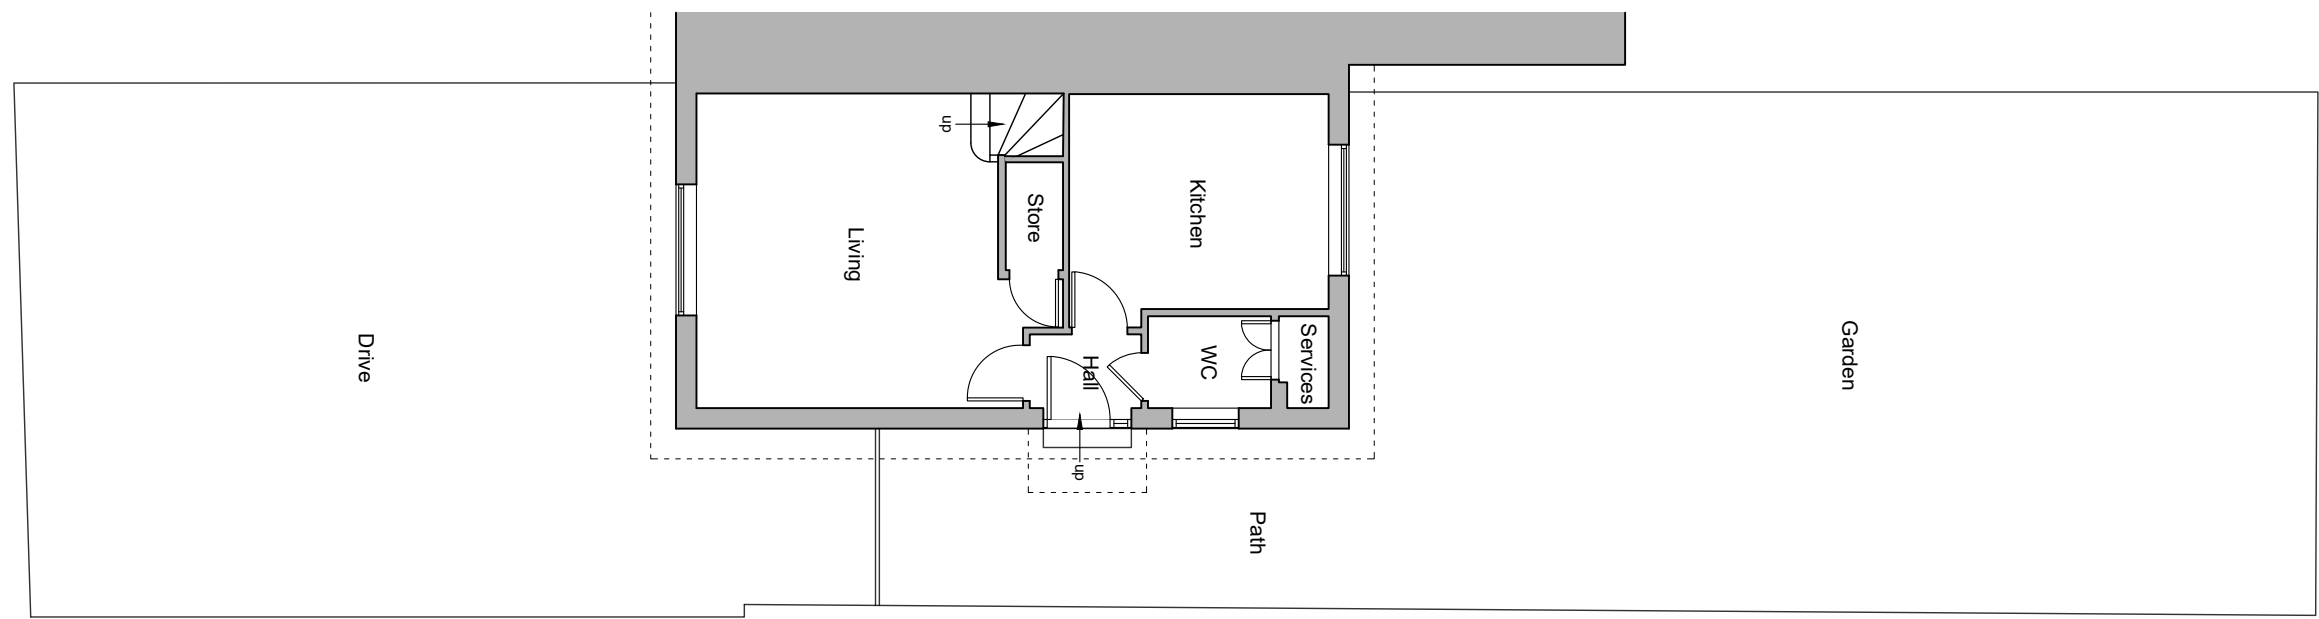

FIRST FLOOR PLAN

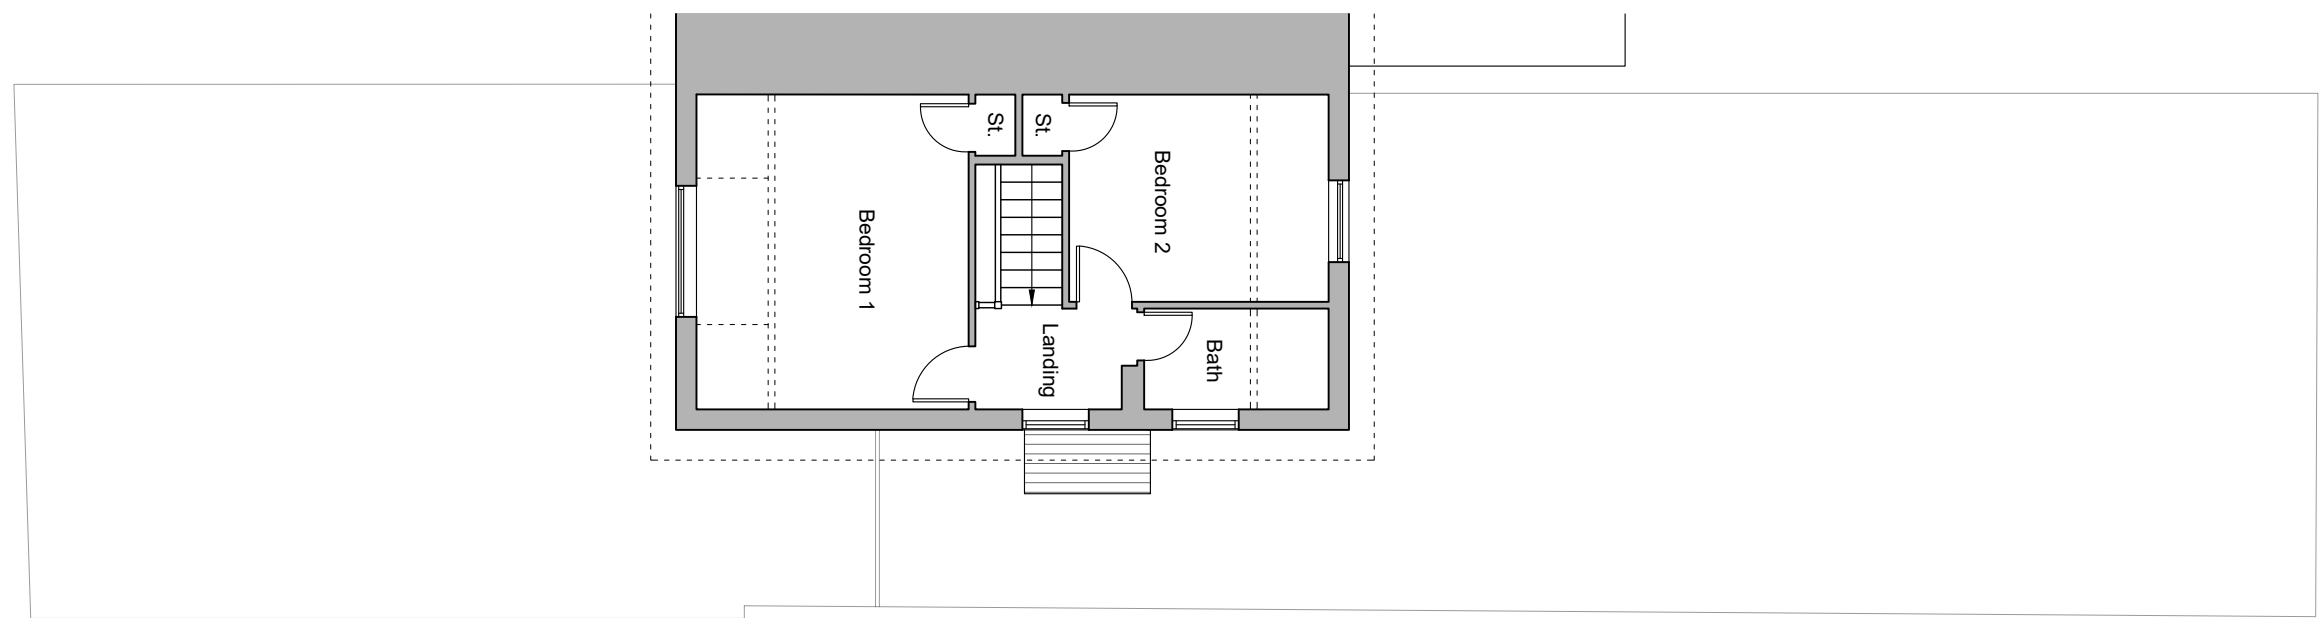

This drawing is copyright and was produced to support a planning application. It therefore contains information commensurate to these purposes, drawn to industry standard tolerances. All dimensions should be checked on site and not scaled from the drawing. The originator accepts no liability should this drawing be used by any other person for any other purpose.

Designer Risk Assessment

In addition to everyday tasks that can be undertaken safely by a competent and experienced contractor, note the following:

- Proximity to public highways, neighbouring residential properties, retaining structures and overhead cables/trees
- Unknown underground services may cross the site and may require agreements with the relevant authorities
- All works to be in accordance with The Party Wall Act

- CDM + Building Regulations apply
- Any structure built before 2000 must have an appropriate asbestos survey and report prior to commencement of any works (including demolition and exploratory works)
- Structural Engineer's advice will be needed prior to commencement of any works (including demolition and exploratory works)

CLIENT
Graham + Jackie Morris

PROJECT
Works at 101A Tawe Park
Ystradgynlais
Swansea
SA9 1GW

DRAWING TITLE
Existing Ground + First Floor Plans

DATE
March 2023


SCALE
1:100

PAPER
A3


DRAWING REFERENCE
23-03-02

REV
00

PURPOSE
Planning

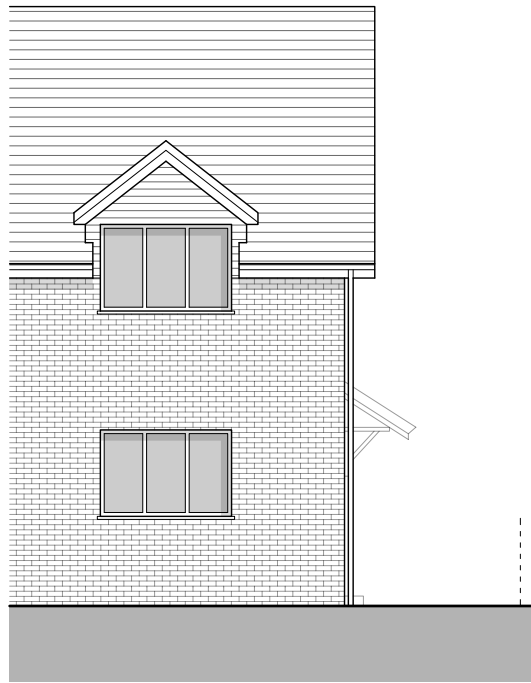

FRONT ELEVATION

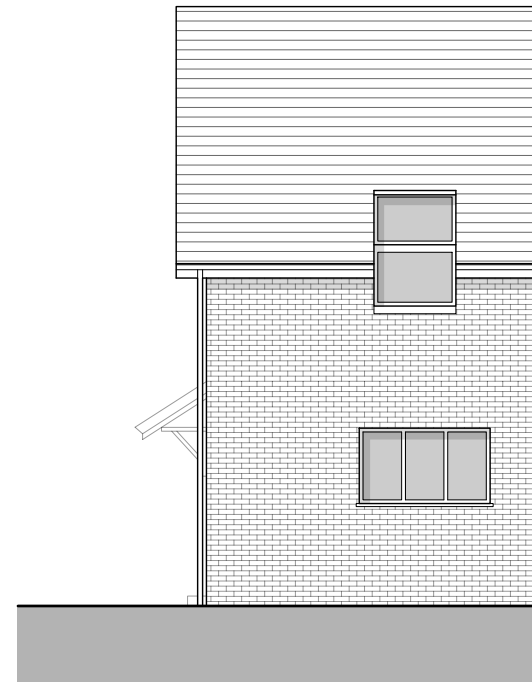

REAR ELEVATION



SIDE ELEVATION

This drawing is copyright and was produced to support a planning application. It therefore contains information commensurate to these purposes, drawn to industry standard tolerances. All dimensions should be checked on site and not scaled from the drawing. The originator accepts no liability should this drawing be used by any other person for any other purpose.

Designer Risk Assessment

In addition to everyday tasks that can be undertaken safely by a competent and experienced contractor, note the following:

- Proximity to public highways, neighbouring residential properties, retaining structures and overhead cables/trees
- Unknown underground services may cross the site and may require agreements with the relevant authorities
- All works to be in accordance with The Party Wall Act

- CDM + Building Regulations apply
- Any structure built before 2000 must have an appropriate asbestos survey and report prior to commencement of any works (including demolition and exploratory works)
- Structural Engineer's advice will be needed prior to commencement of any works (including demolition and exploratory works)

CLIENT
Graham + Jackie Morris

PROJECT
Works at 101A Tawe Park
Ystradgynlais
Swansea
SA9 1GW

DRAWING TITLE
Existing Elevations

DATE
March 2023


SCALE
1:100

PAPER
A3


DRAWING REFERENCE
23-03-03

REV
00

PURPOSE
Planning

 

Block Plan
1:500 Scale

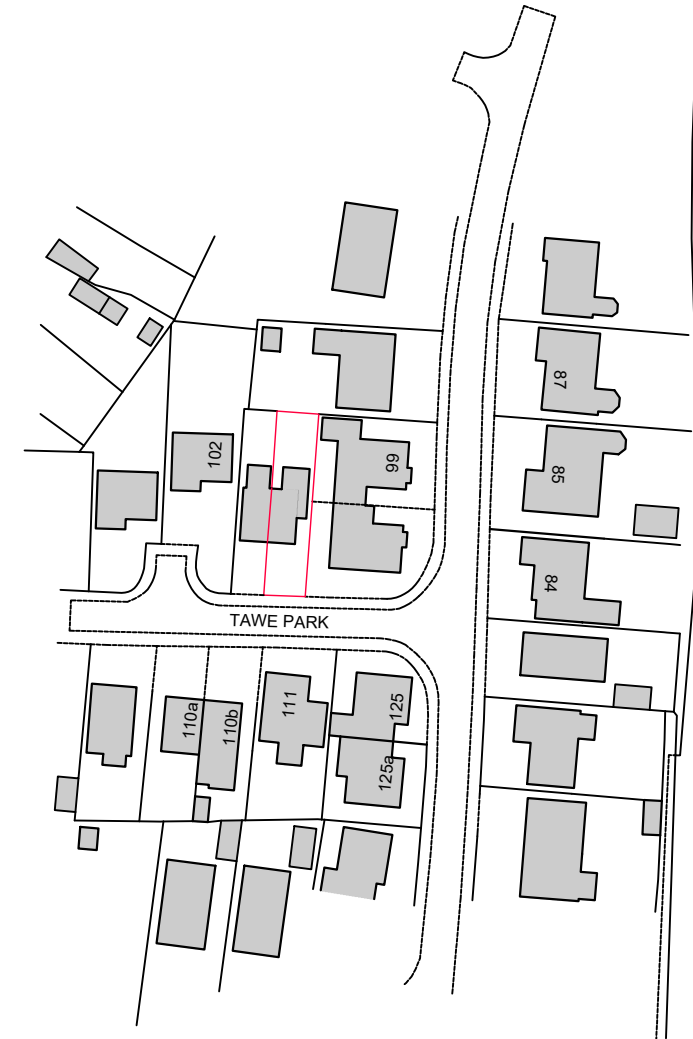

Location Plan
1:1250 Scale

This drawing is copyright and was produced to support a planning application. It therefore contains information commensurate to these purposes, drawn to industry standard tolerances. All dimensions should be checked on site and not scaled from the drawing. The originator accepts no liability should this drawing be used by any other person for any other purpose.

Designer Risk Assessment

In addition to everyday tasks that can be undertaken safely by a competent and experienced contractor, note the following:

- Proximity to public highways, neighbouring residential properties, retaining structures and overhead cables/trees
- Unknown underground services may cross the site and may require agreements with the relevant authorities
- All works to be in accordance with The Party Wall Act

- CDM + Building Regulations apply
- Any structure built before 2000 must have an appropriate asbestos survey and report prior to commencement of any works (including demolition and exploratory works)
- Structural Engineer's advice will be needed prior to commencement of any works (including demolition and exploratory works)

CLIENT
Graham + Jackie Morris

PROJECT
Works at 101A Tawe Park
Ystradgynlais
Swansea
SA9 1GW

DRAWING TITLE
Proposed Block + Location Plans

DATE
March 2023


SCALE
As denoted

PAPER
A3


DRAWING REFERENCE
23-03-04

REV
00


PURPOSE
Planning

 

GROUND FLOOR PLAN

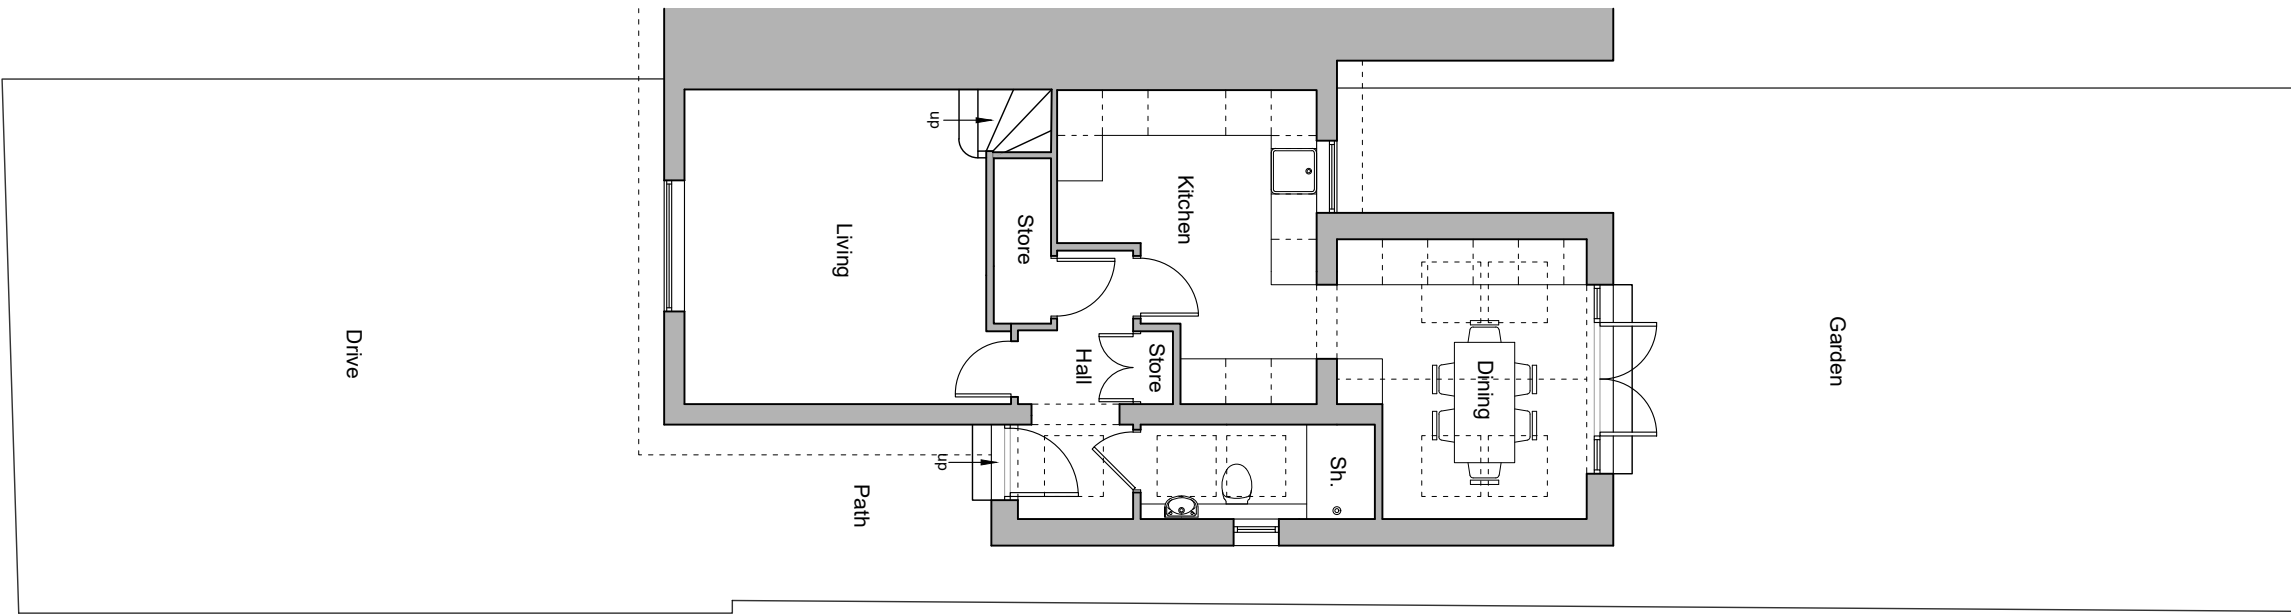

FIRST FLOOR PLAN

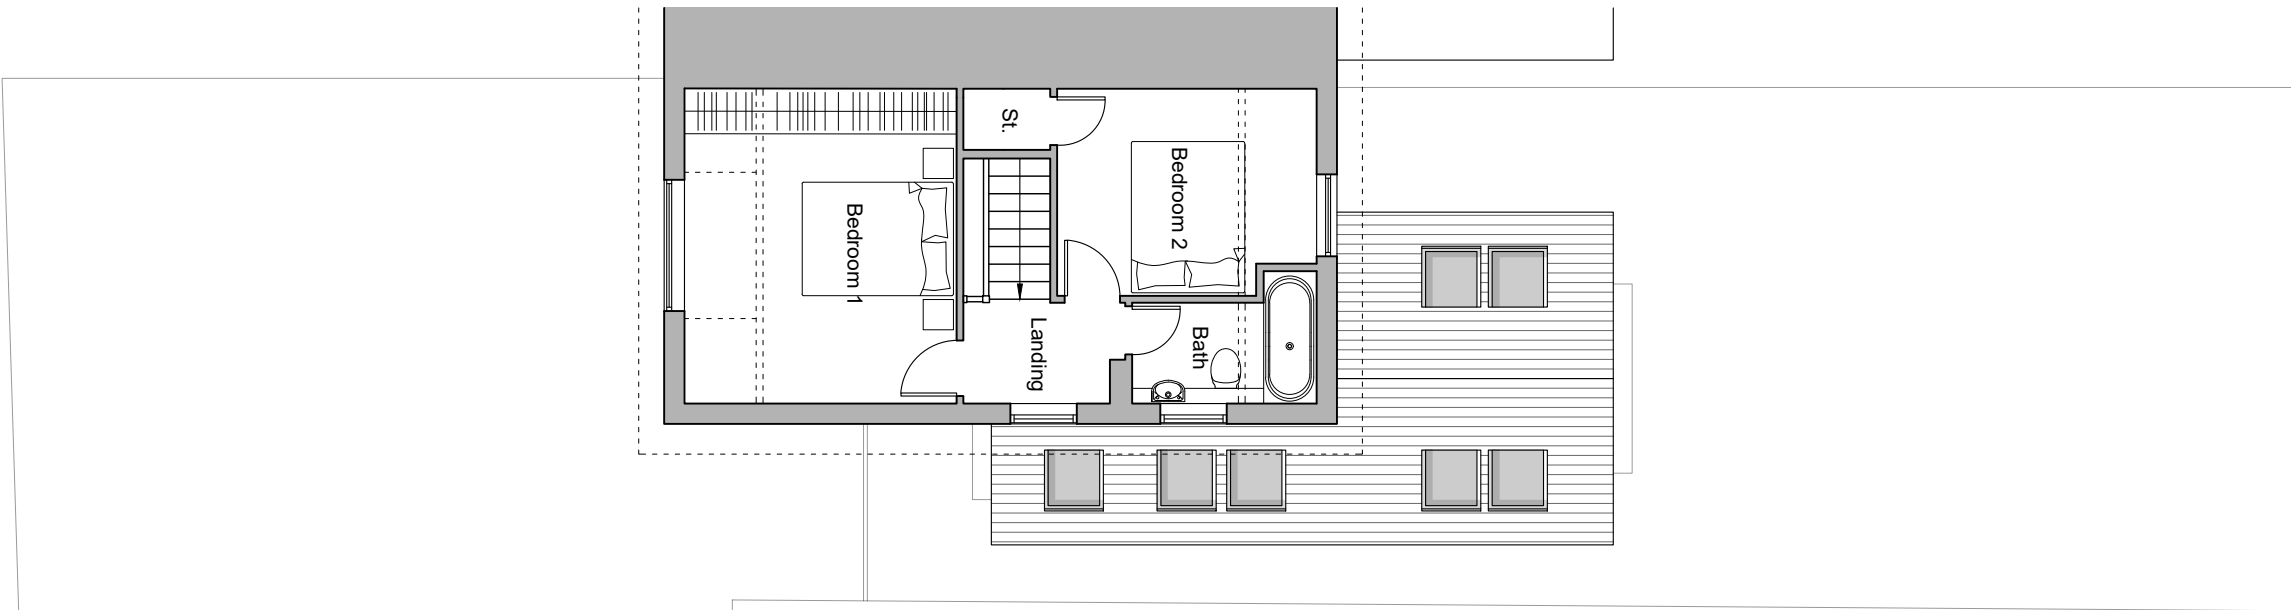

This drawing is copyright and was produced to support a planning application. It therefore contains information commensurate to these purposes, drawn to industry standard tolerances. All dimensions should be checked on site and not scaled from the drawing. The originator accepts no liability should this drawing be used by any other person for any other purpose.

Designer Risk Assessment

In addition to everyday tasks that can be undertaken safely by a competent and experienced contractor, note the following:

- Proximity to public highways, neighbouring residential properties, retaining structures and overhead cables/trees
- Unknown underground services may cross the site and may require agreements with the relevant authorities
- All works to be in accordance with The Party Wall Act

- CDM + Building Regulations apply
- Any structure built before 2000 must have an appropriate asbestos survey and report prior to commencement of any works (including demolition and exploratory works)
- Structural Engineer's advice will be needed prior to commencement of any works (including demolition and exploratory works)

CLIENT
Graham + Jackie Morris

PROJECT
Works at 101A Tawe Park
Ystradgynlais
Swansea
SA9 1GW

DRAWING TITLE
Proposed Ground + First Floor Plans

DATE
March 2023


SCALE
1:100

PAPER
A3

DRAWING REFERENCE
23-03-05

REV
02

PURPOSE
Planning

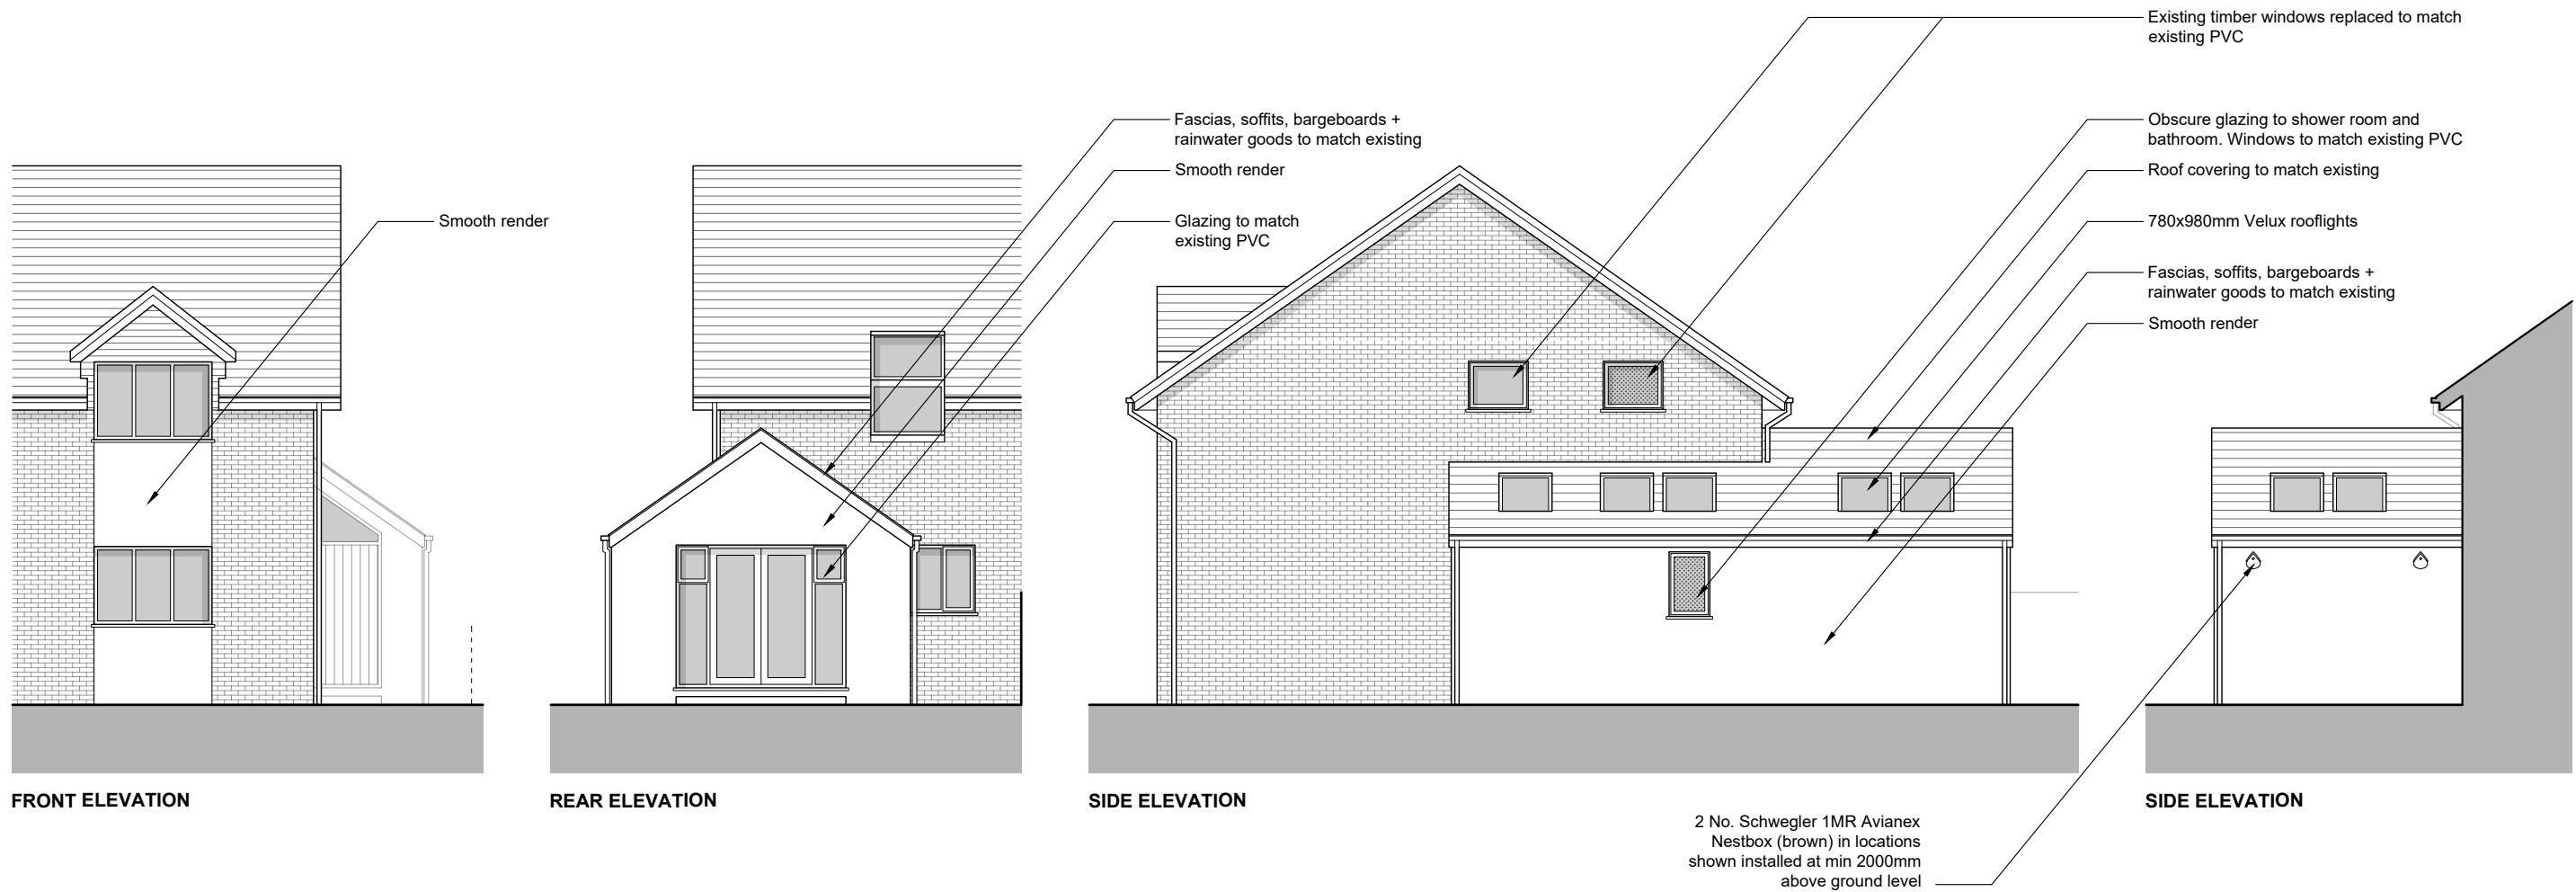

This drawing is copyright and was produced to support a planning application. It therefore contains information commensurate to these purposes, drawn to industry standard tolerances. All dimensions should be checked on site and not scaled from the drawing. The originator accepts no liability should this drawing be used by any other person for any other purpose.

Designer Risk Assessment

In addition to everyday tasks that can be undertaken safely by a competent and experienced contractor, note the following:

- Proximity to public highways, neighbouring residential properties, retaining structures and overhead cables/trees
- Unknown underground services may cross the site and may require agreements with the relevant authorities
- All works to be in accordance with The Party Wall Act

- CDM + Building Regulations apply
- Any structure built before 2000 must have an appropriate asbestos survey and report prior to commencement of any works (including demolition and exploratory works)
- Structural Engineer's advice will be needed prior to commencement of any works (including demolition and exploratory works)

CLIENT
Graham + Jackie Morris

PROJECT
Works at 101A Tawe Park
Ystradgynlais
Swansea
SA9 1GW

DRAWING TITLE
Proposed Elevations

DATE
March 2023

SCALE
1:100

PAPER
A3

DRAWING REFERENCE
23-03-06

REV
03

PURPOSE
Planning