




EXISTING FRONT ELEVATION

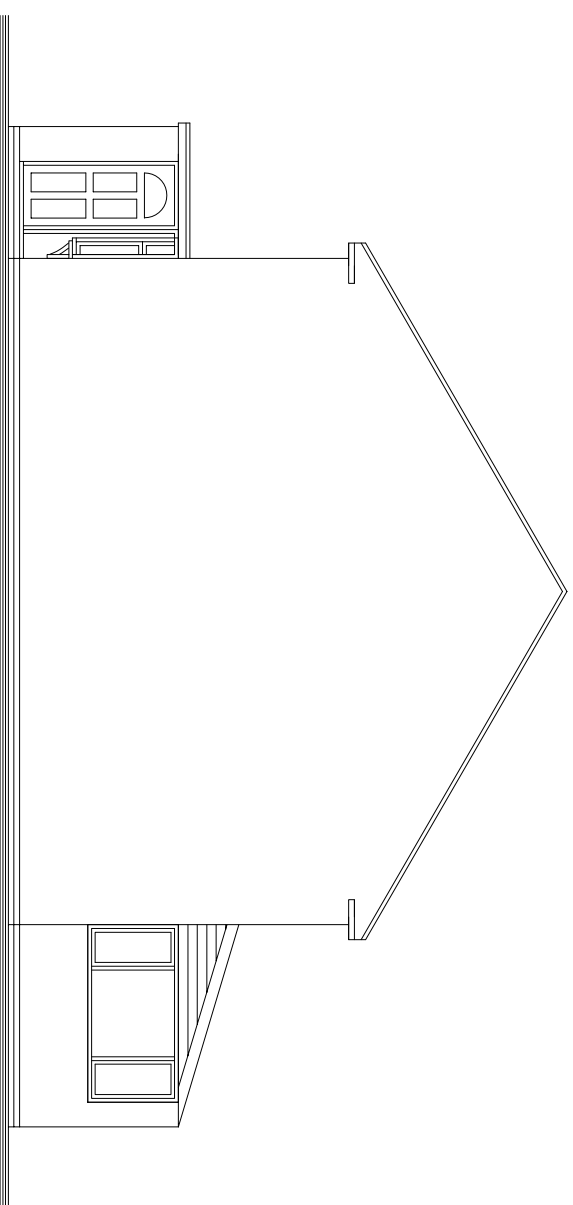


EXISTING SIDE ELEVATION

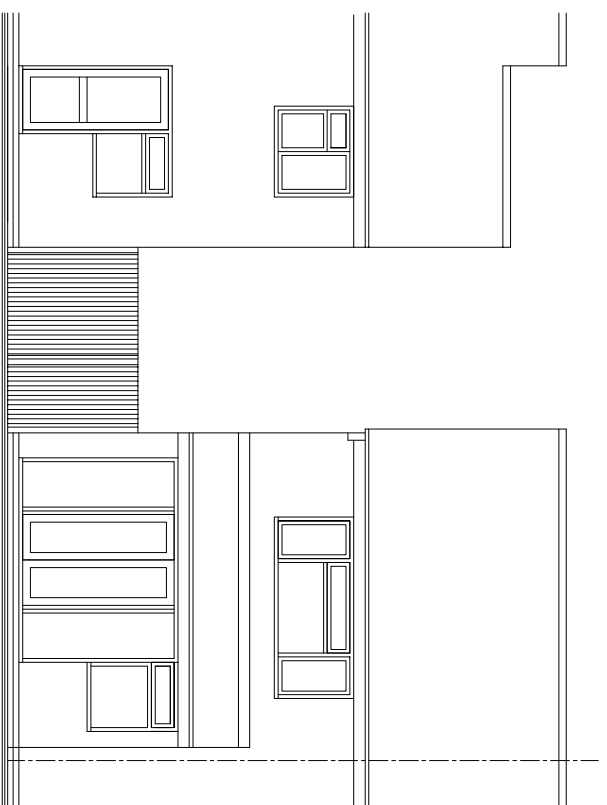

EXISTING REAR ELEVATION

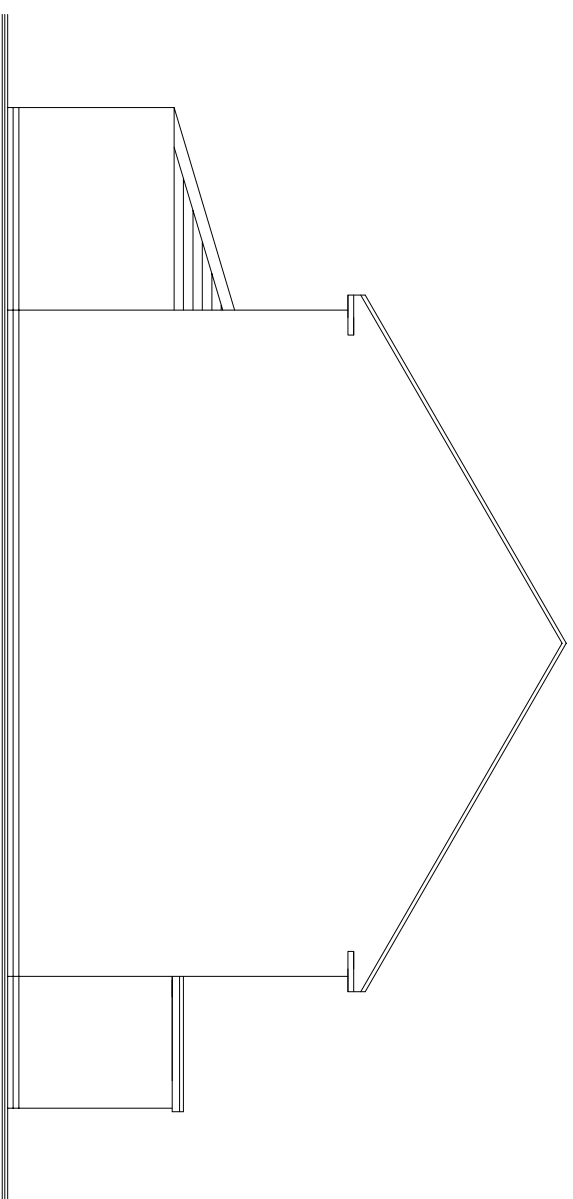

EXISTING SIDE ELEVATION

CLIENT Mr and Mrs T Waterfield		DESCRIPTION OF WORKS Proposed single storey side and rear extensions.	
JOB Proposed works for: 40 Savin Close, Cropwell Bishop, Nottingham, NG12 3DZ		SHEET TITLE Existing elevations	
RDS Design Services (Bingham) Ltd. 1 Belony Close, Bingham, Notts. NG13 8TP web - www.rdsdesignservices.co.uk email - rdsdesignservices@live.co.uk Office - 01949 838128 Mob - 07980640454			
		job ref. 22-042	date Feb 2023
fig. no. 02		scale 1:100 @ A3	