


Agricultural Building for
Change of Use to Flexible
Commercial Use

Curtilage to Building
following Change of Use
(area no greater than area of
building)

Shed used for
Class E(g)(iii)
(Industrial
Processes) and
B8 (Storage and
Distribution)

TYTHBY
GRANGE

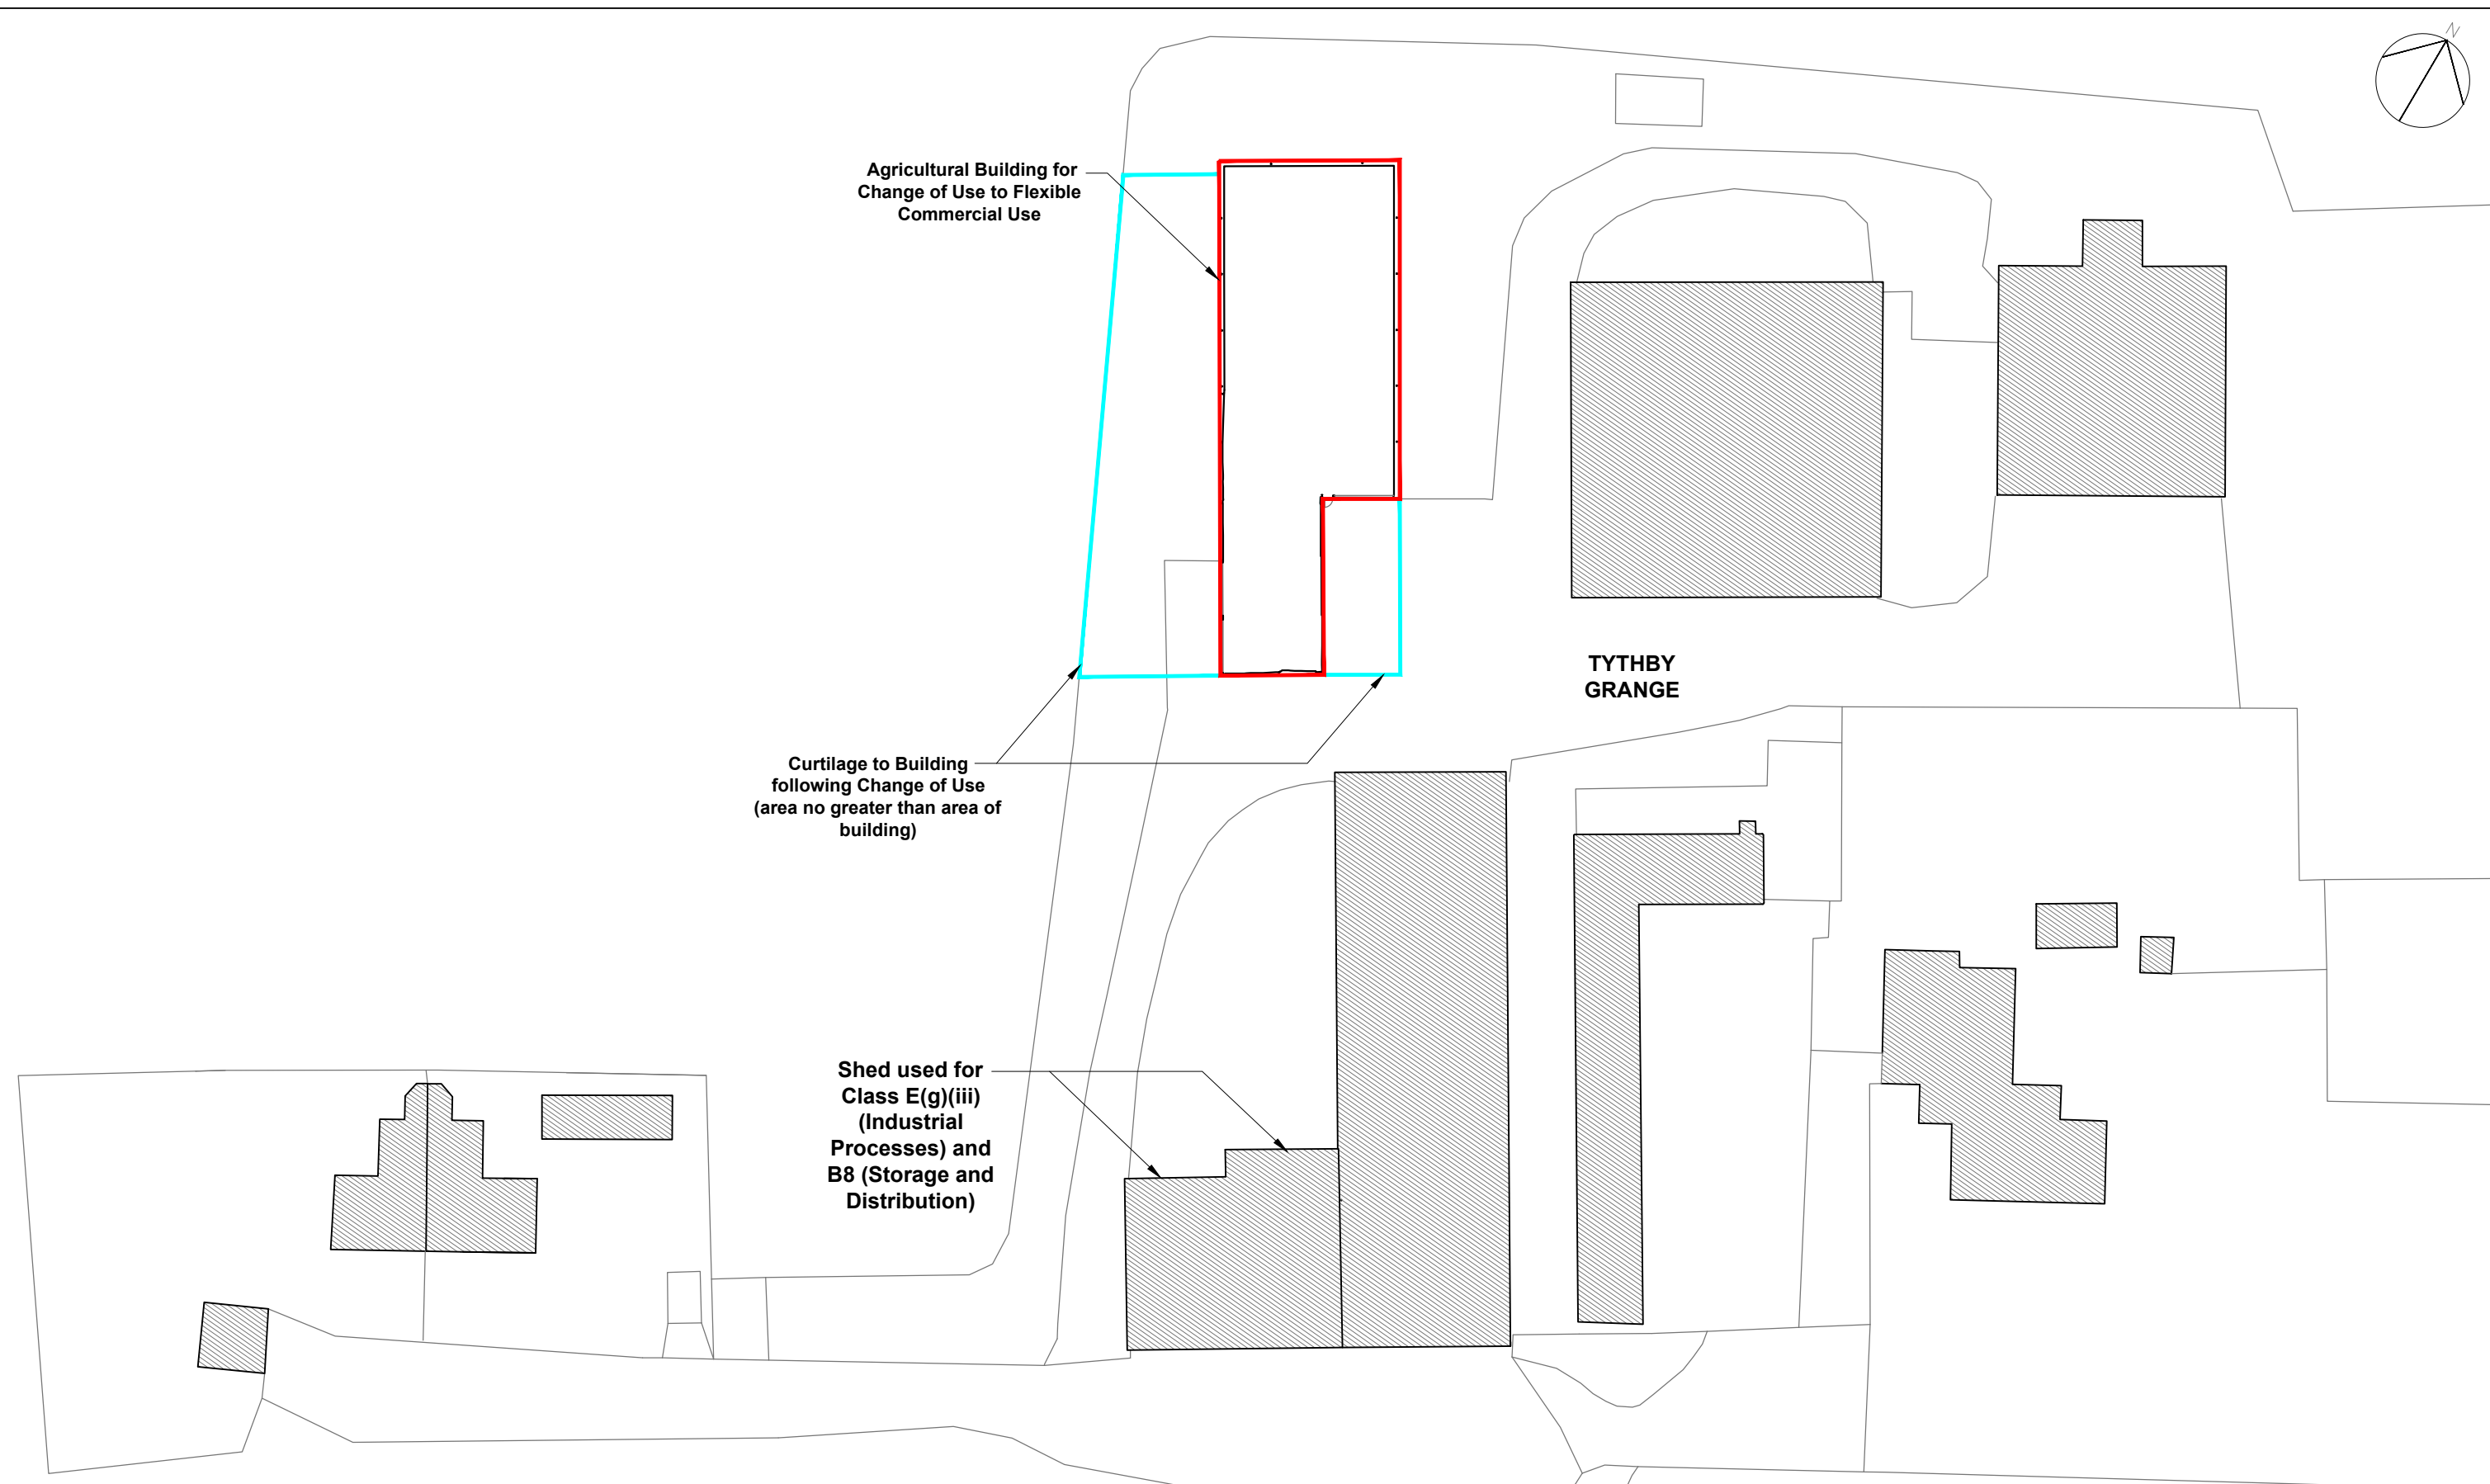

guyforman
ARCHITECT & PLANNERS

The Old Mill - Chapel Hill - Lincolnshire - LN4 4QB
guy@guyformanarchitects.com
Office: 01526 268181

Tythby Grange, Tithby
Change of Use of Agricultural Building to Class E(g)(iii) & B8 Uses

Site Plan

Do not scale off this drawing - All dimensions and setting out to be verified on site. If in doubt contact the originator for clarification. The contents of this drawing are covered by copyright and remain the property of Guy Forman Architect. The drawing is issued on the condition that it is not copied, reproduced, retained or disclosed to any unauthorised person, either wholly or in part without the consent in writing of Guy Forman Architect.

Rev	Description	Date	By	Chk
For Information				
Scale:	1:500 @ A3	Date:	21/04/23	Drawn:
			GC	Checked:
			GF	
Drawing No.:				Rev:
2314R-PLN-E-01				-