
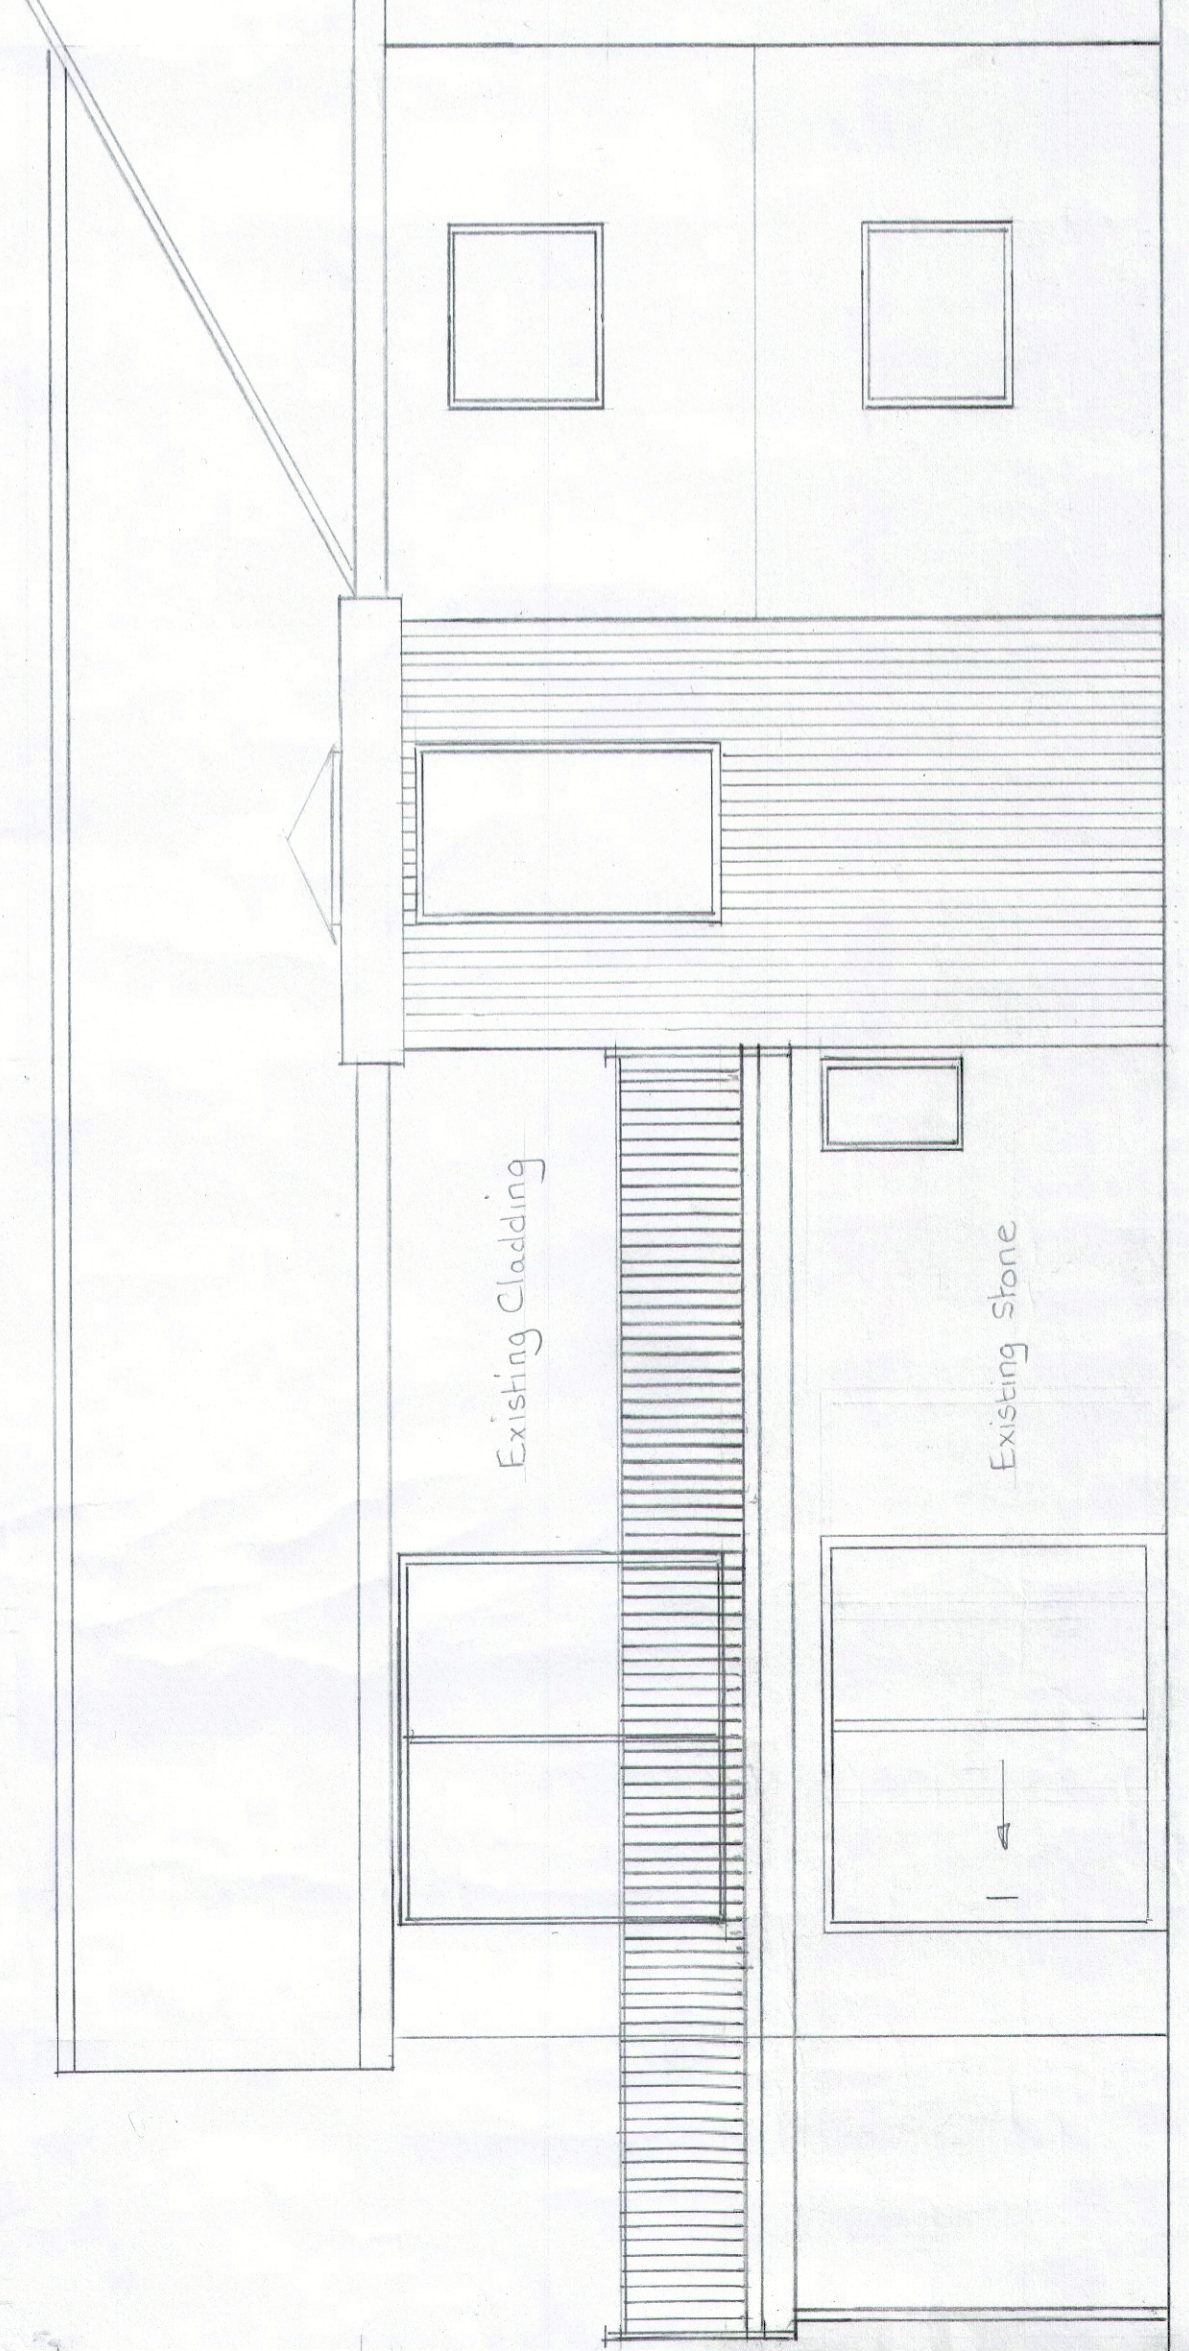



Proposed floor plan

Proposed porch to front
 Mr & Mrs R Dunbar
 6 Millfield Place
 East Ord
 Berwick-upon-tweed
 TD15 2LY
 Scale 1:50
 November 2022

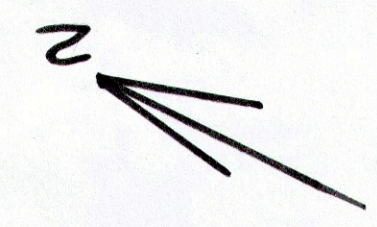

Proposed front elevation

Planning Specification
 Walls; Vertical timber Cladding
 Windows/doors; UPVC - Anthracite
 Roof lights; UPVC - Anthracite
 Rainwater goods; UPVC - Anthracite
 Fascias/Soffits; UPVC - Anthracite
 Roof covering; Fibreglass

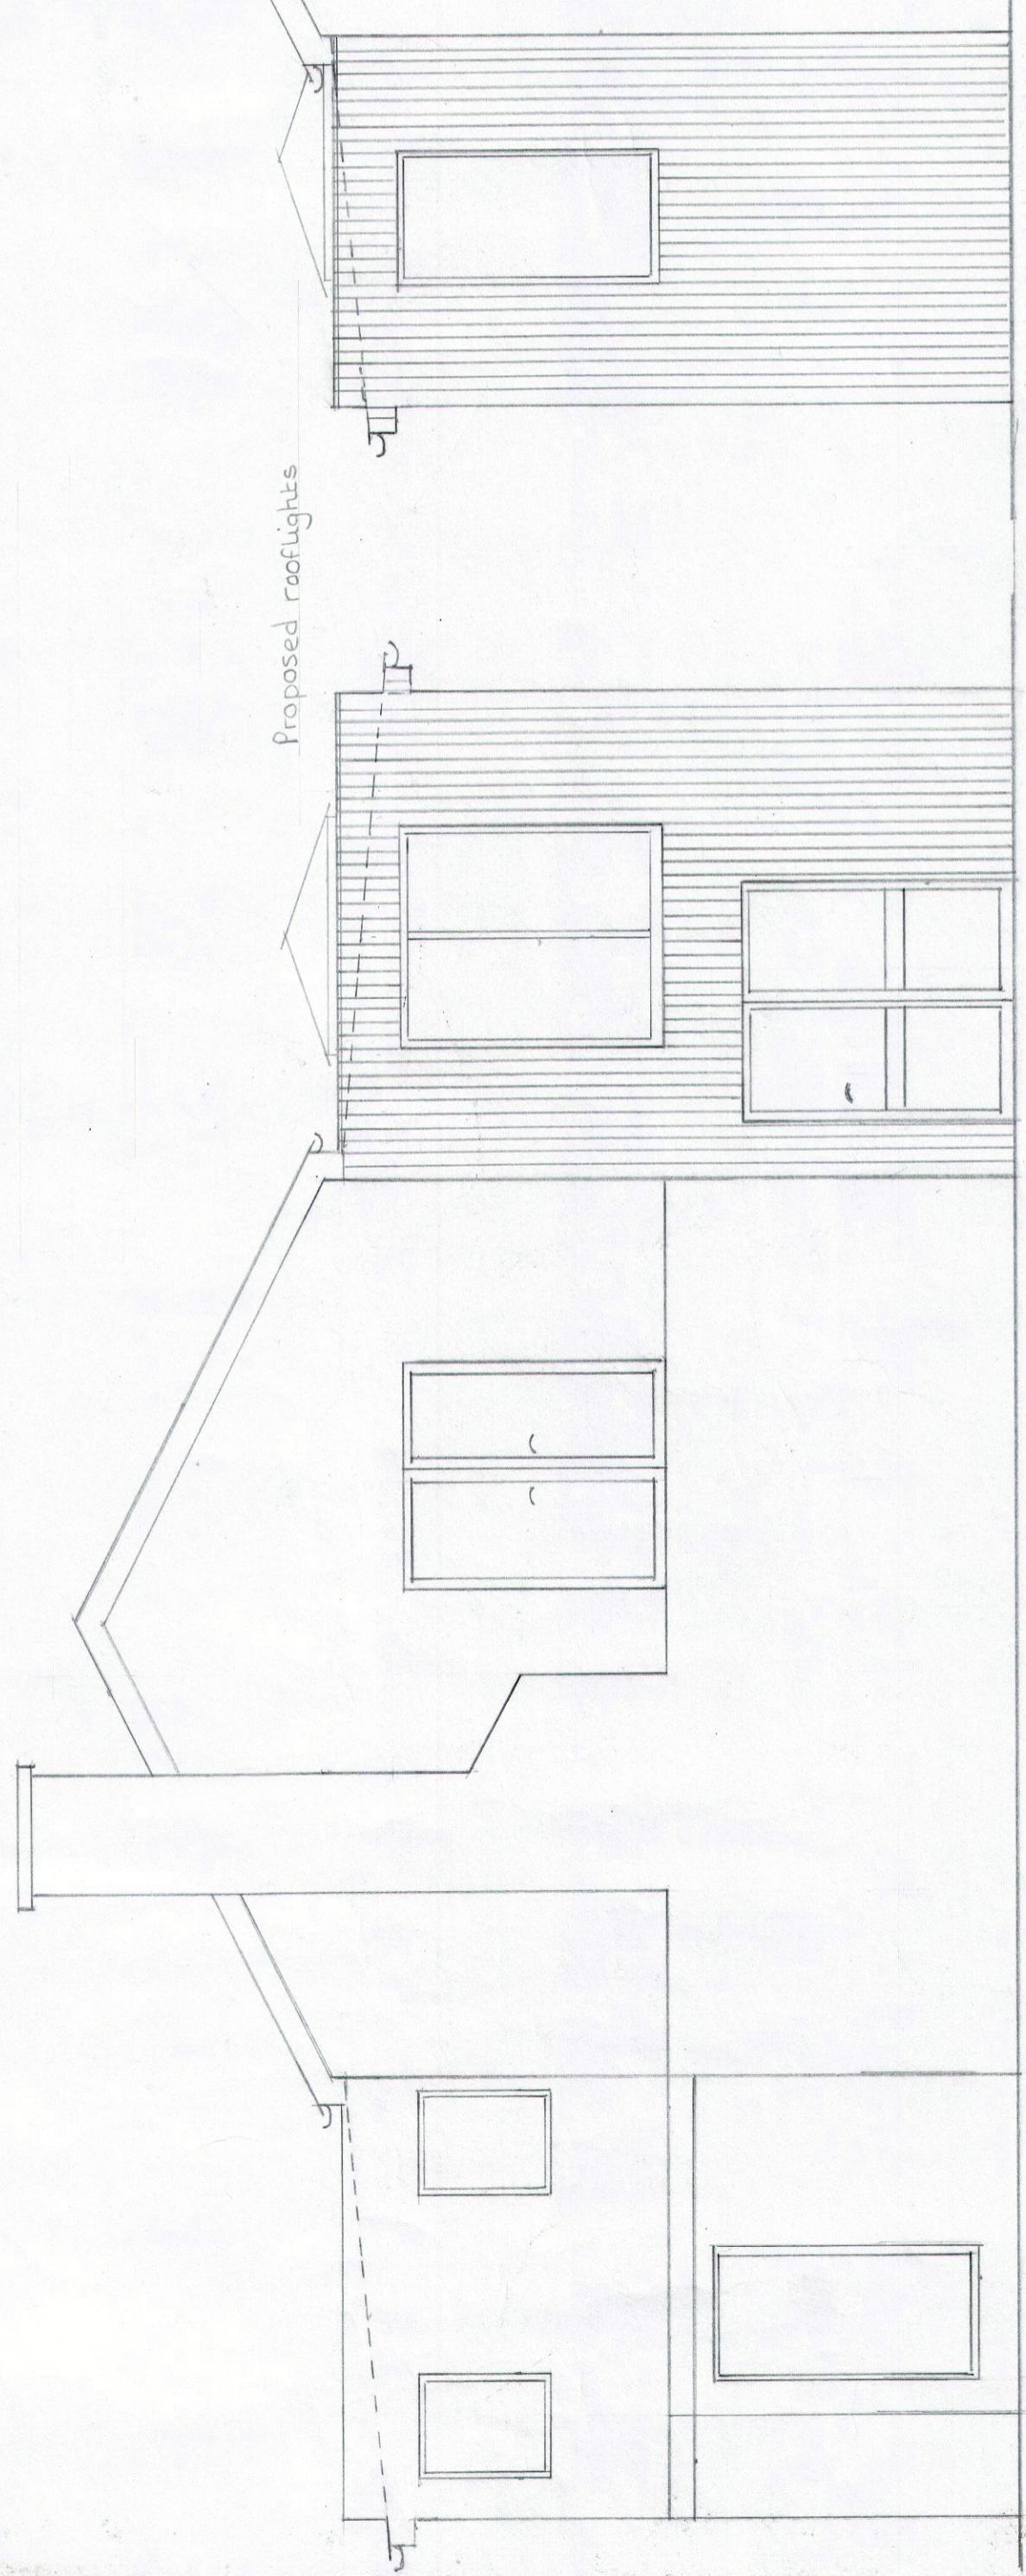

Proposed Side elevation

Proposed part side elevation