






Existing front elevation

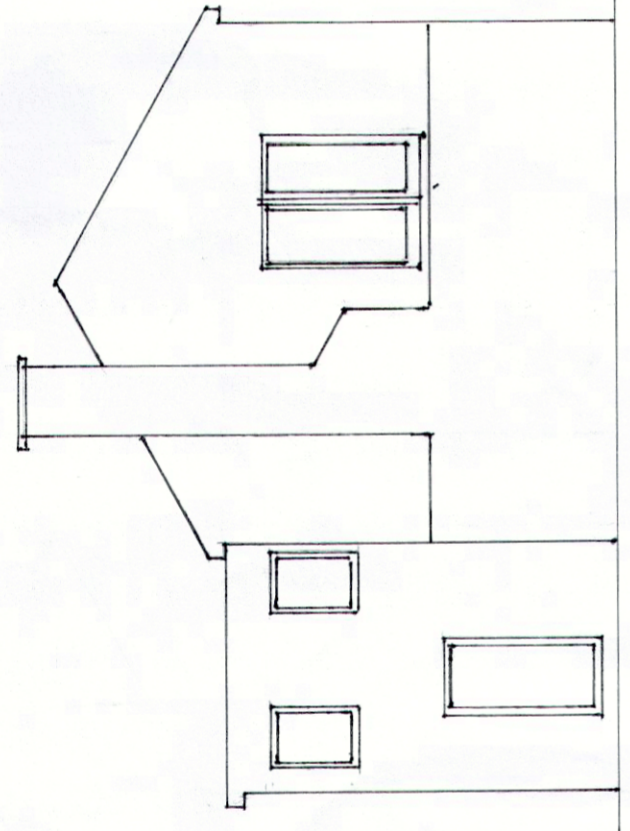


Existing side elevation

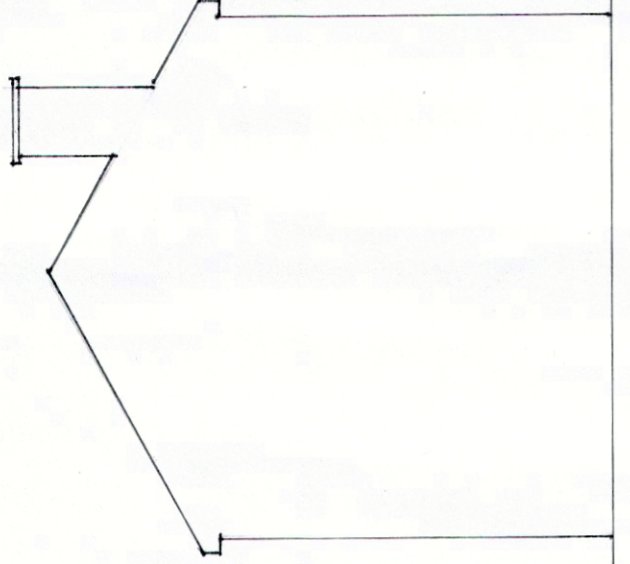

Existing side elevation

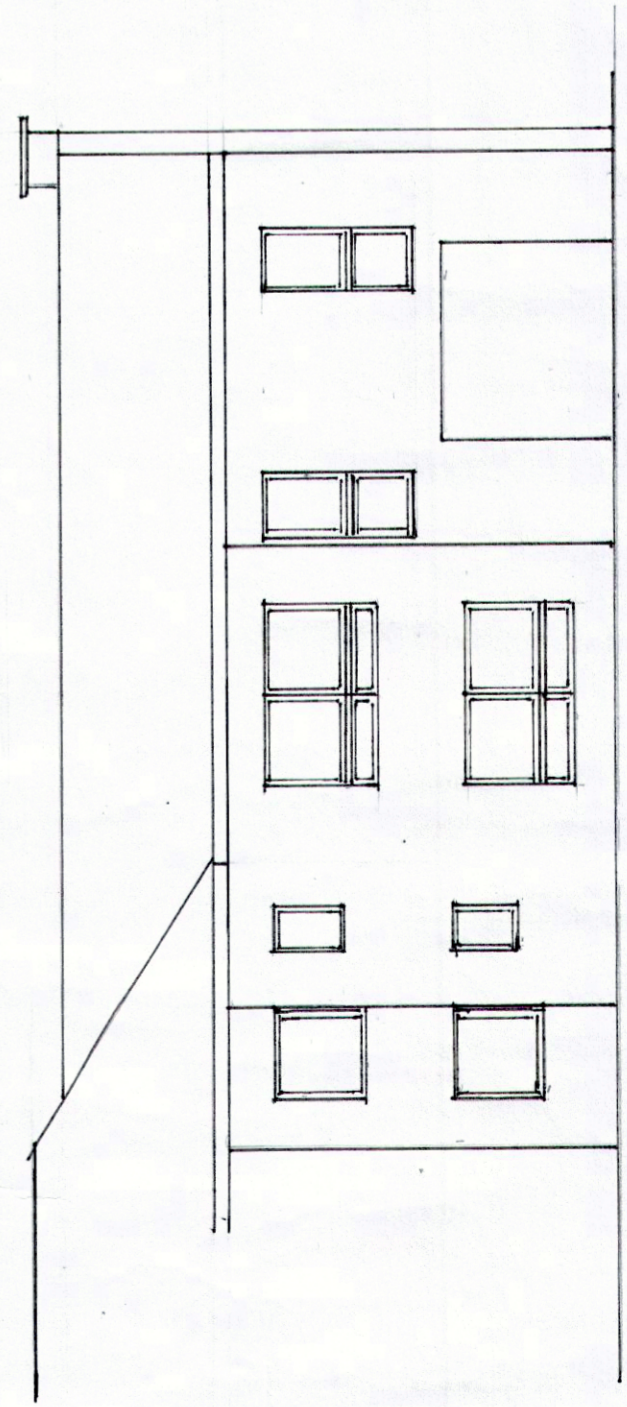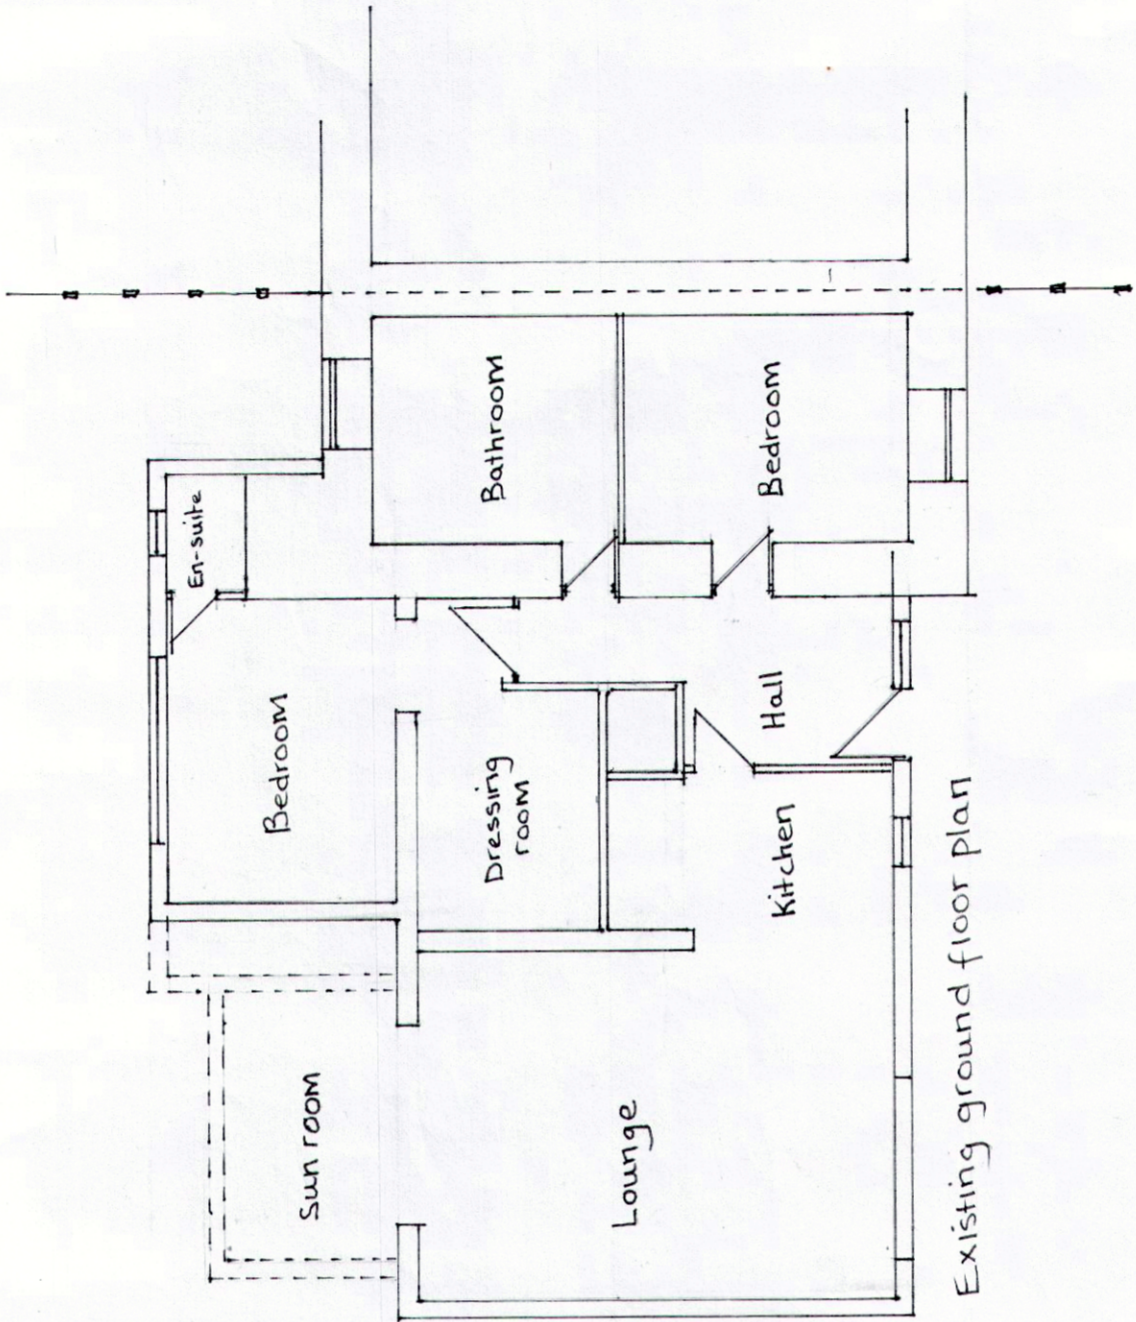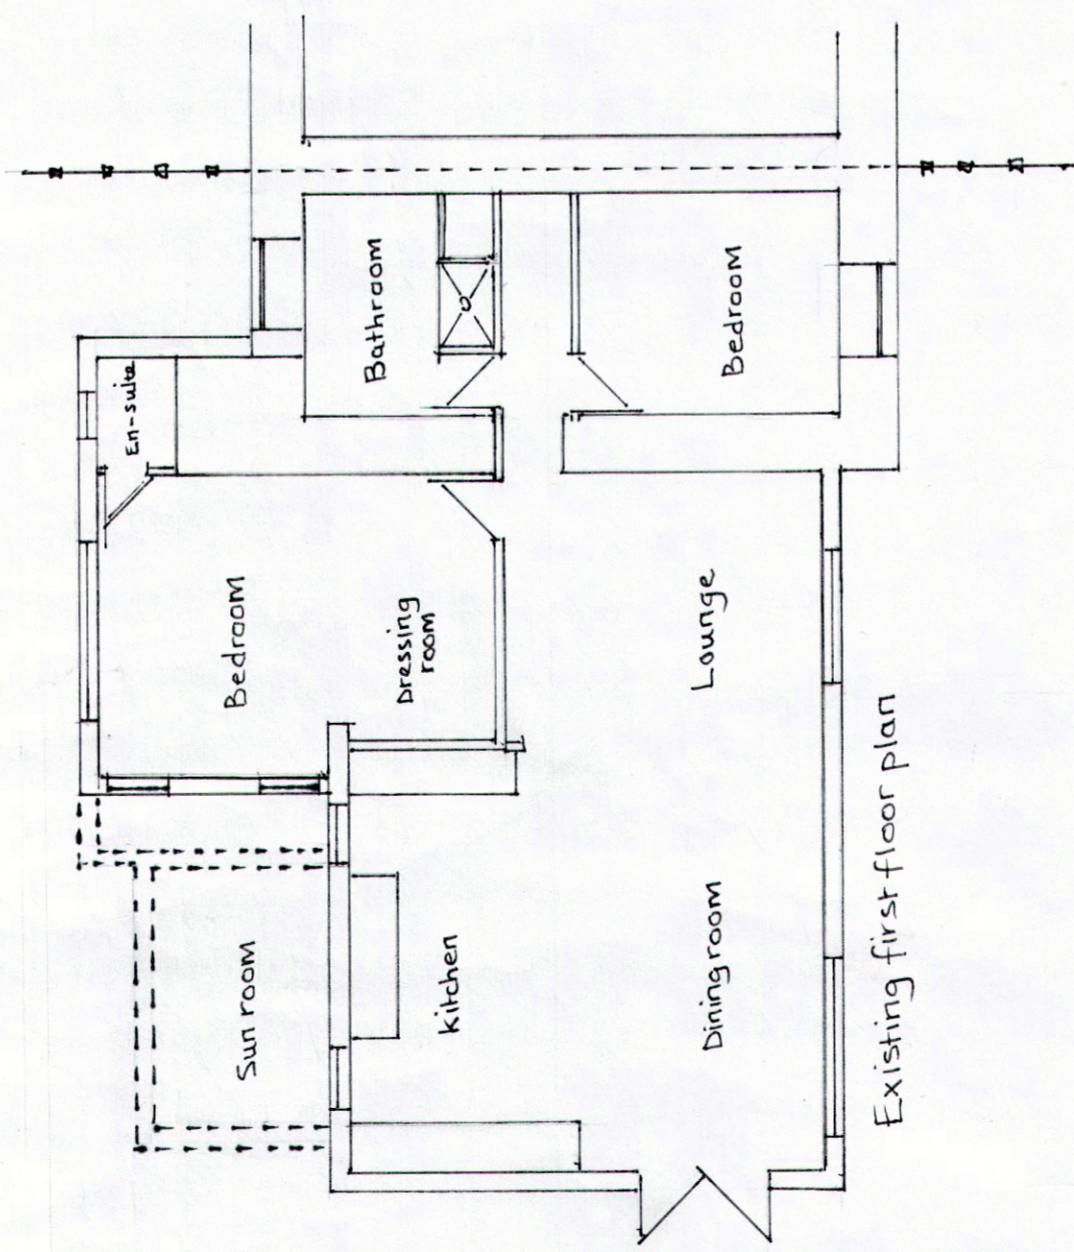

Existing rear elevation

 

Proposed porch to front
Mr & Mrs R Dunbar
6 Millfield Place
East Ord
Berwick-upon-tweed
TB15 2LY
Scale 1:100
November 2022