
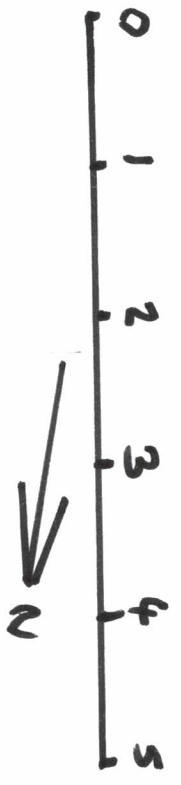


Floor Plan

0 1 2 3 4 5

Proposed Lodge  
 Mr & Mrs R Dunbar  
 6 Merfield Place  
 East Ord  
 Berwick - upon-tweed  
 TD15 2LY

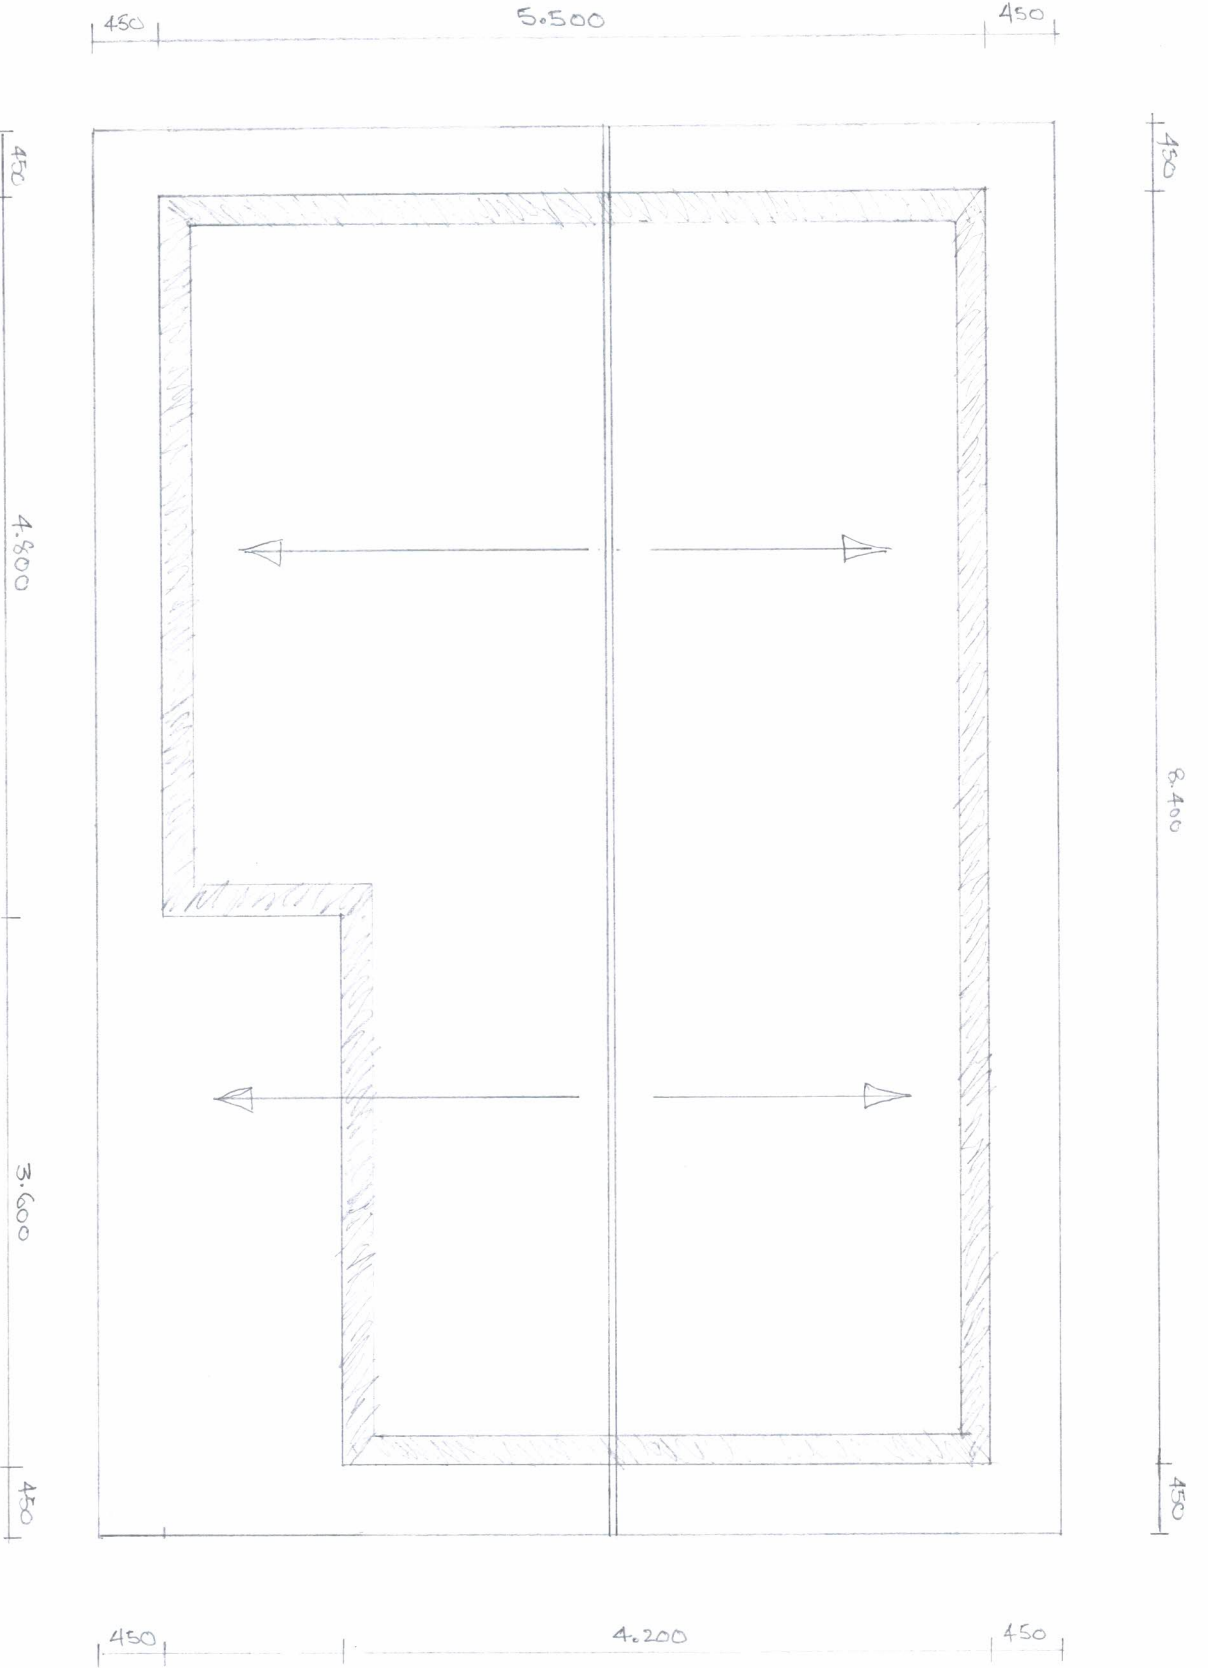


ROOF PLAN

Sheet 2 of 5


SCALE 1:50



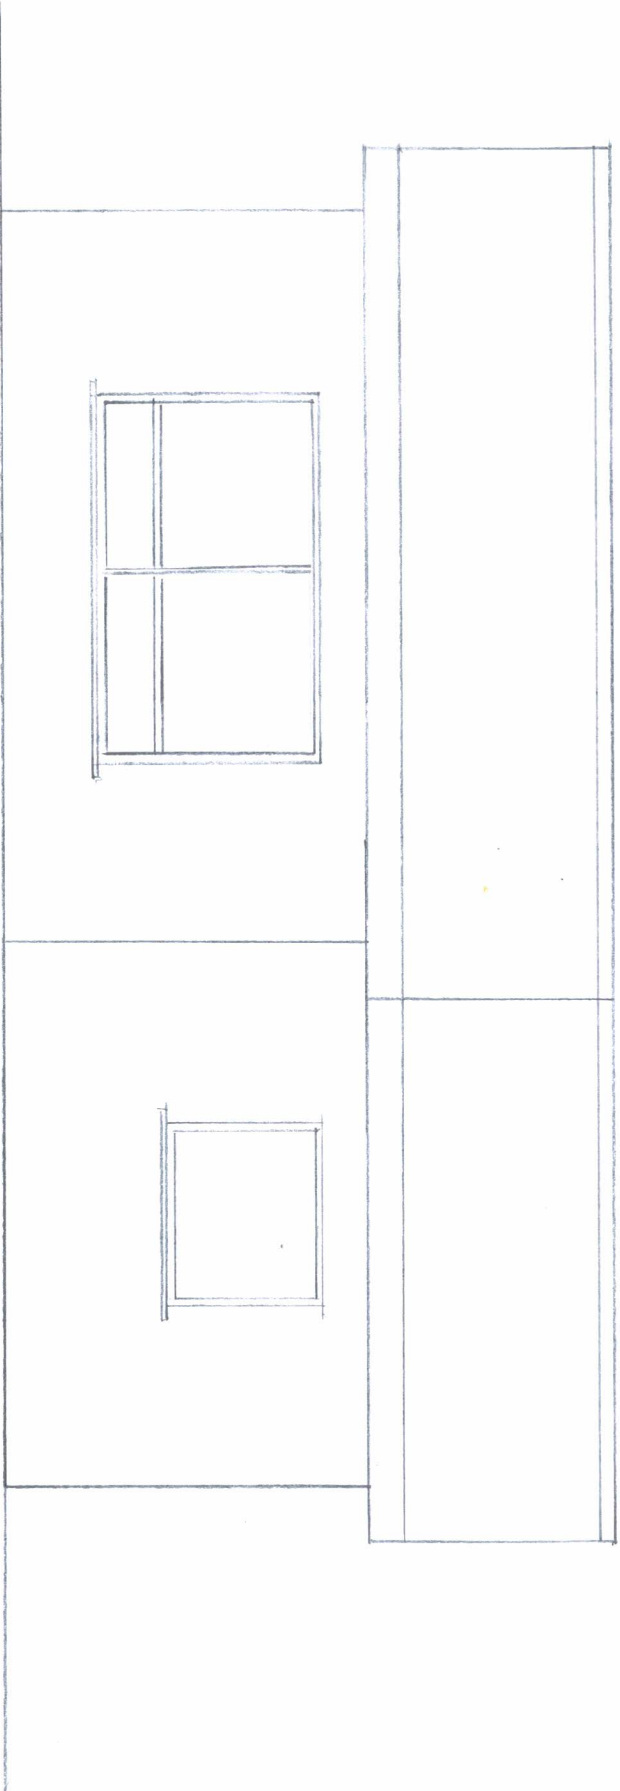

FRONT ELEVATION




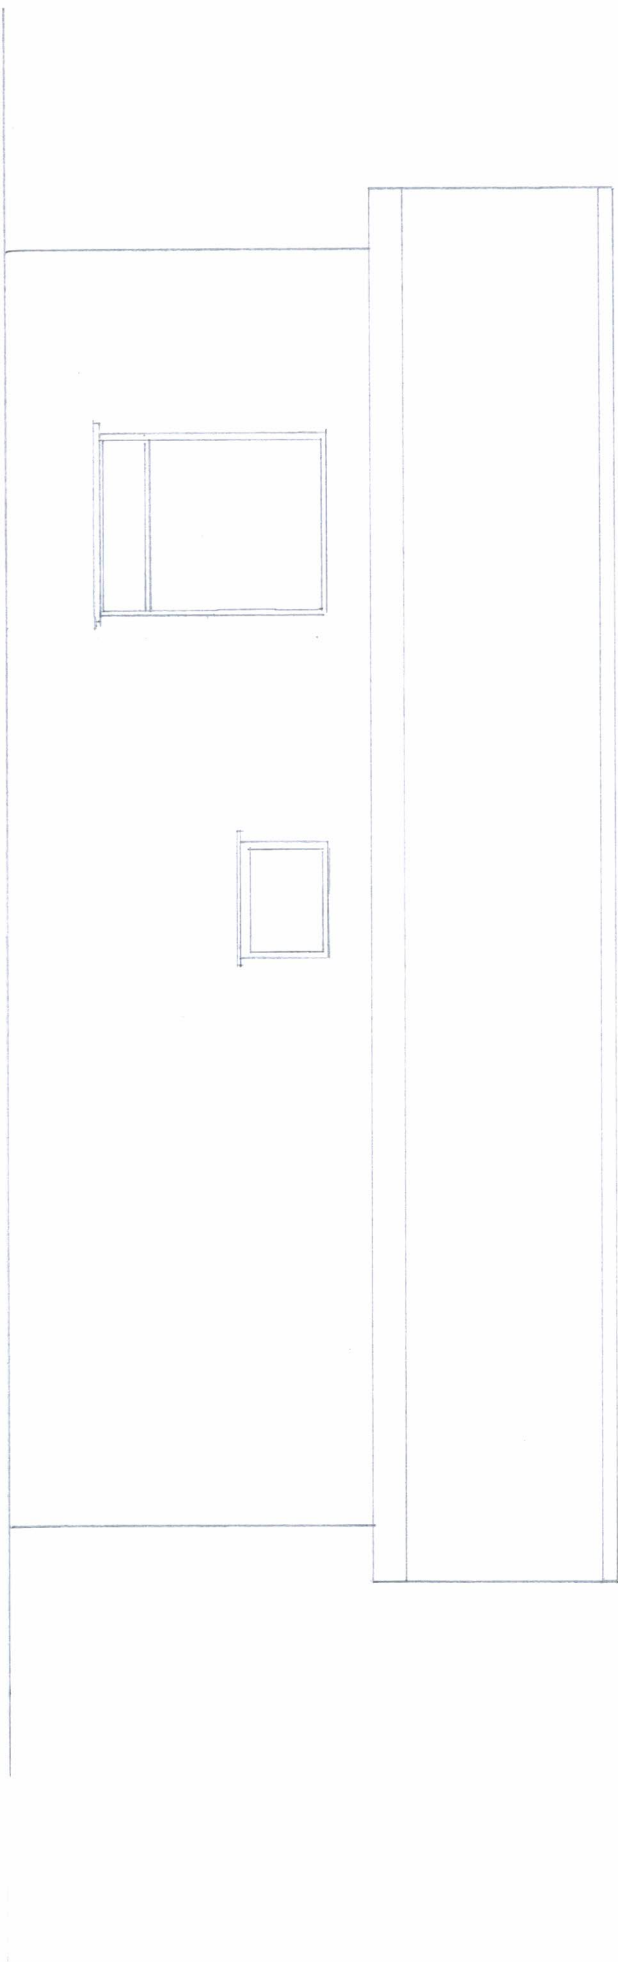

0 1 2 3 4 5

Rear elevation

Planning Specification  
 Walls ; Timber Cladding  
 Roof ; Black roof tiles  
 Fascias/Soffits ; UPVC - Anthracite  
 Rainwater goods ; UPVC - Anthracite  
 Windows/Doors ; UPVC - Anthracite  
 Drains to conned into existing

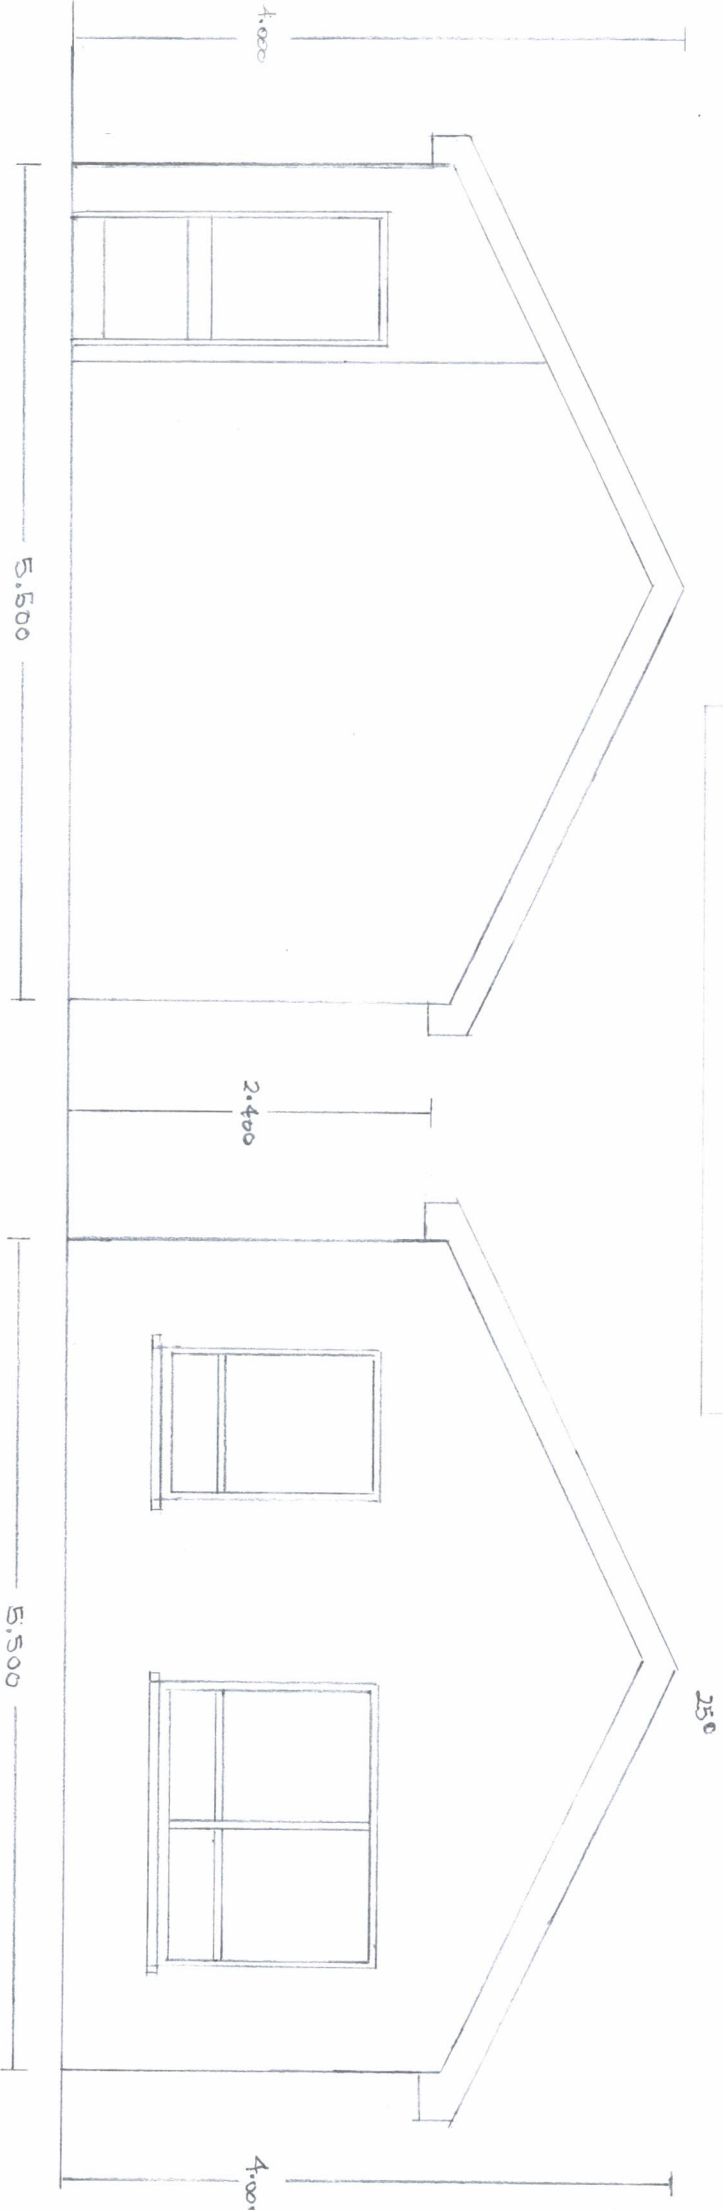

SIDE ELEVATION