



DO NOT SCALE FROM THIS DRAWING
 Except for planning purposes
 Copyright reserved

Revisions		
Rev. No.	Date	Revision
-	--	--

Notes

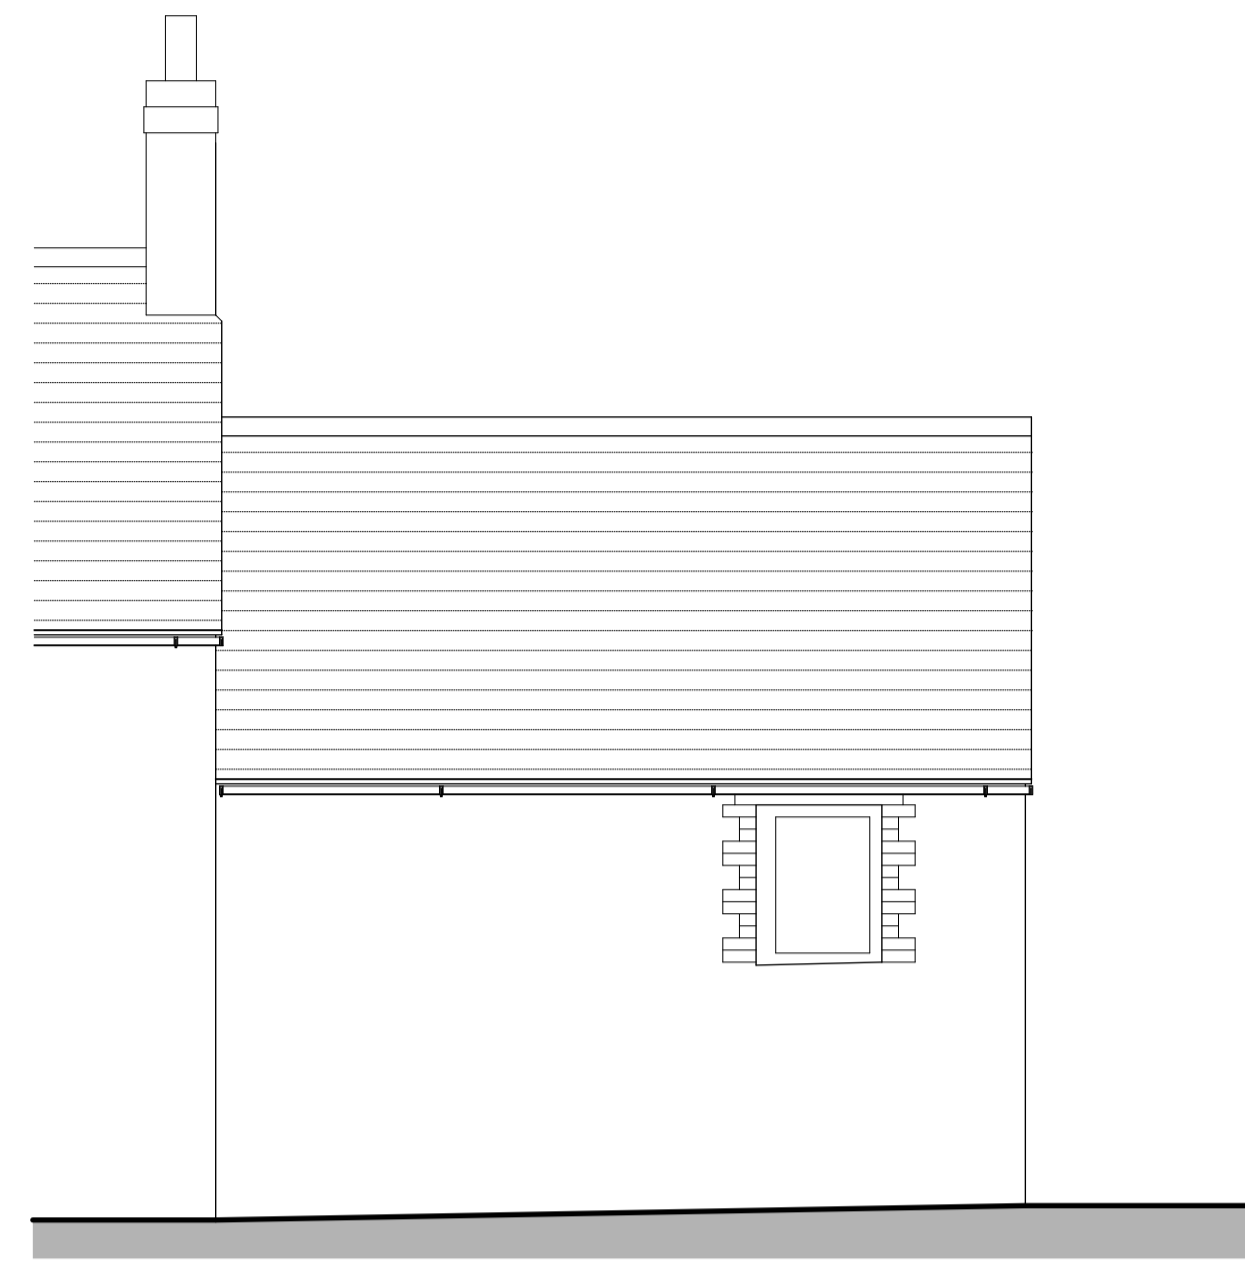


NORTH ELEVATION (FRONT)

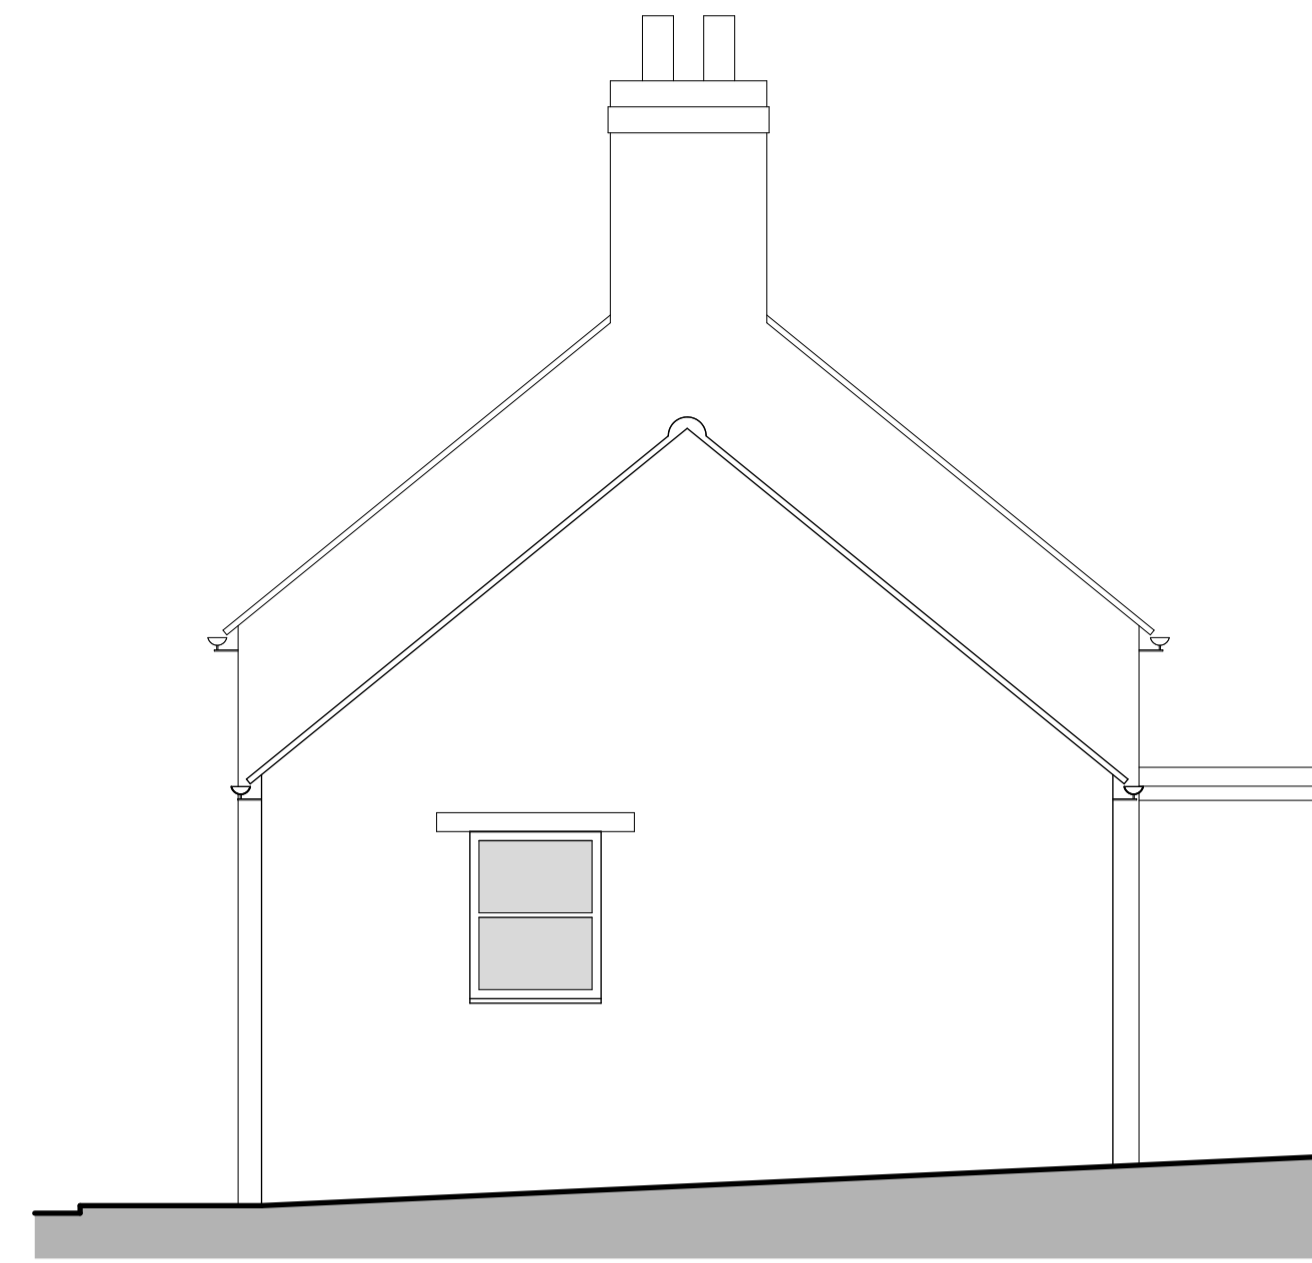


WEST ELEVATION (SIDE)



SOUTH ELEVATION (REAR)

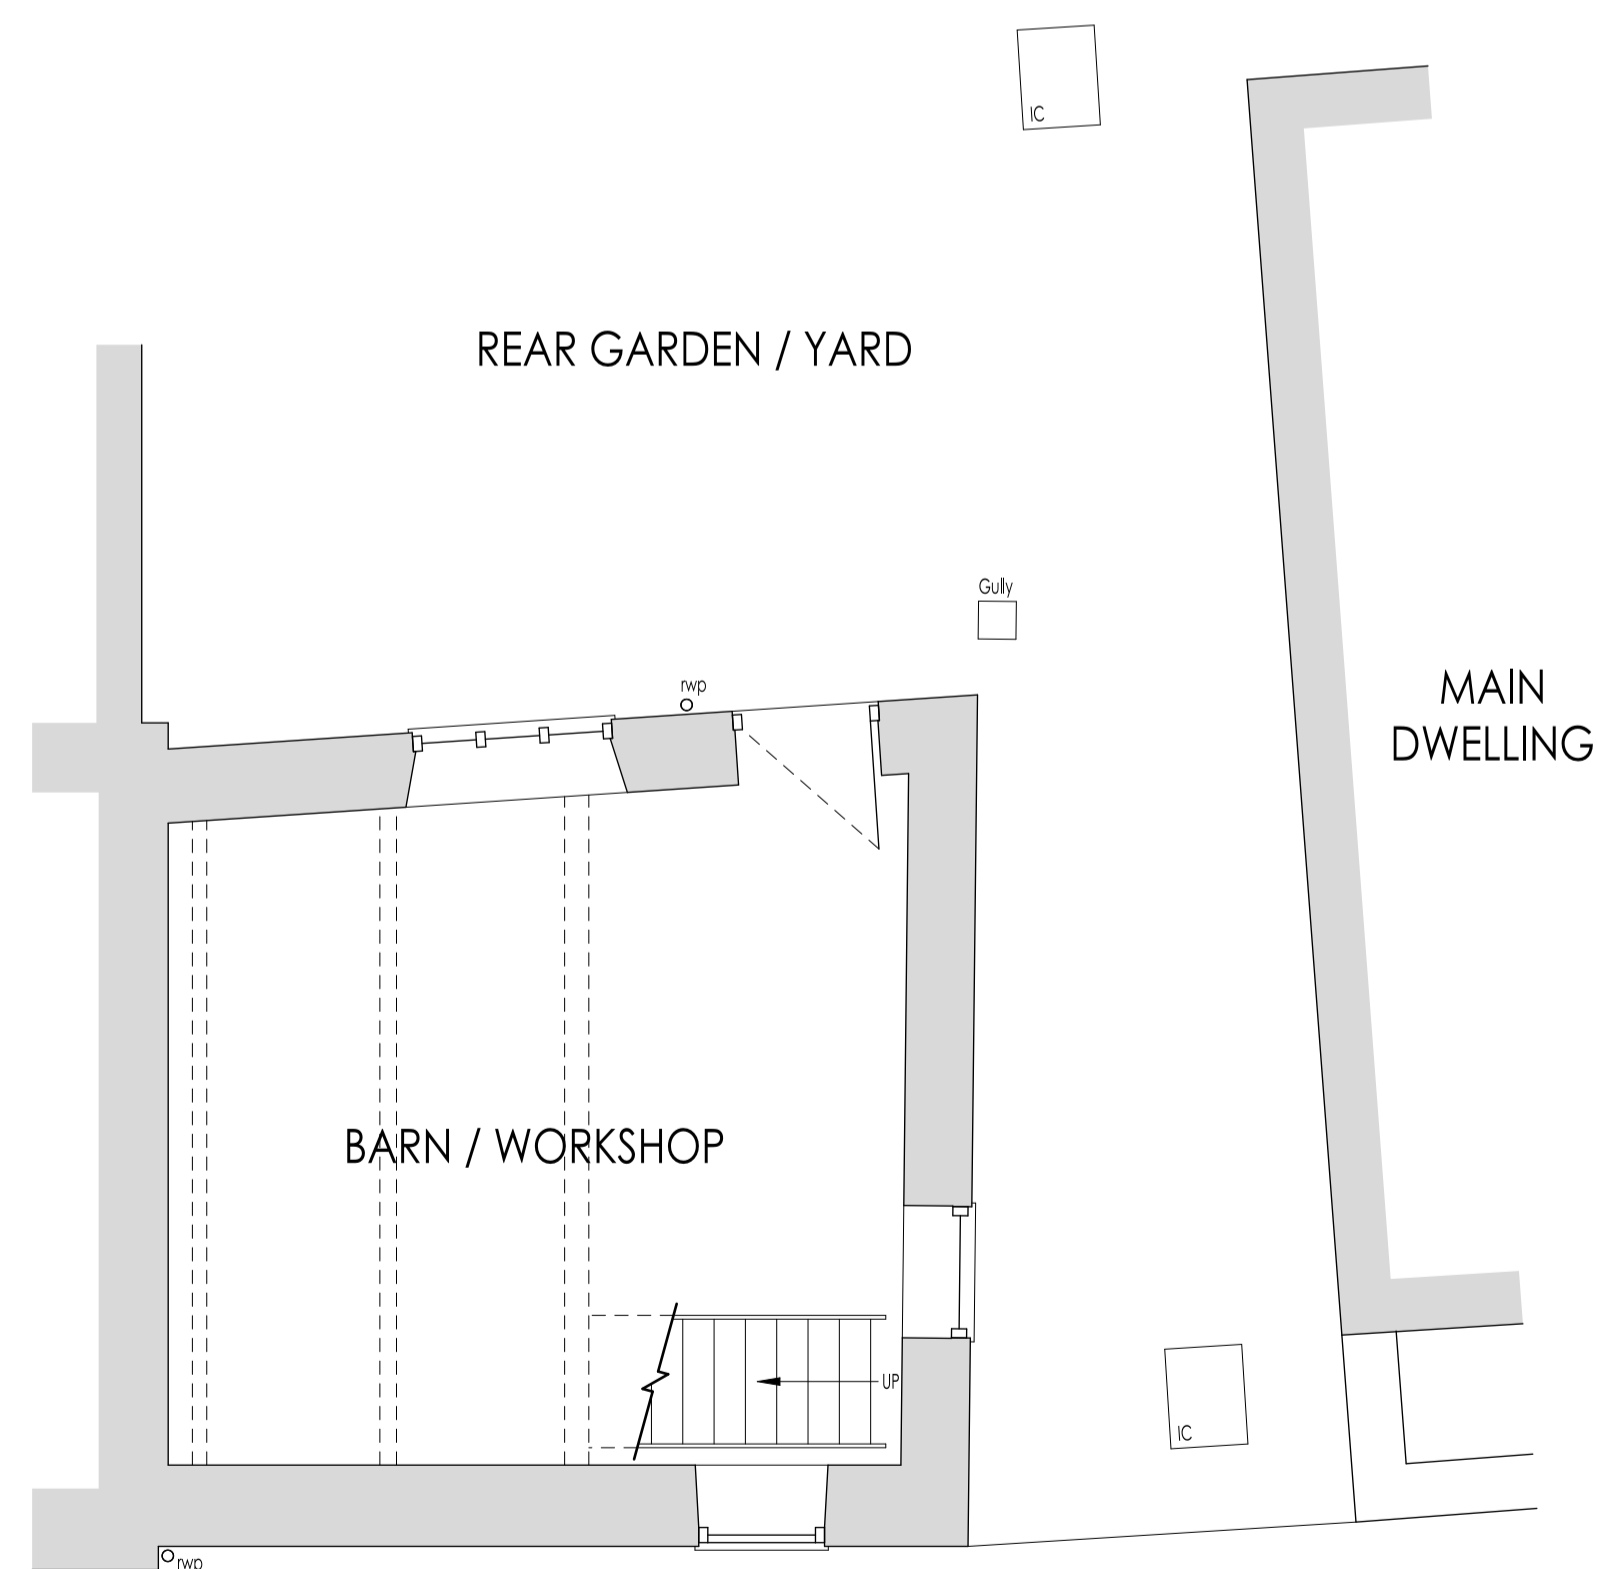

GROUND FLOOR PLAN

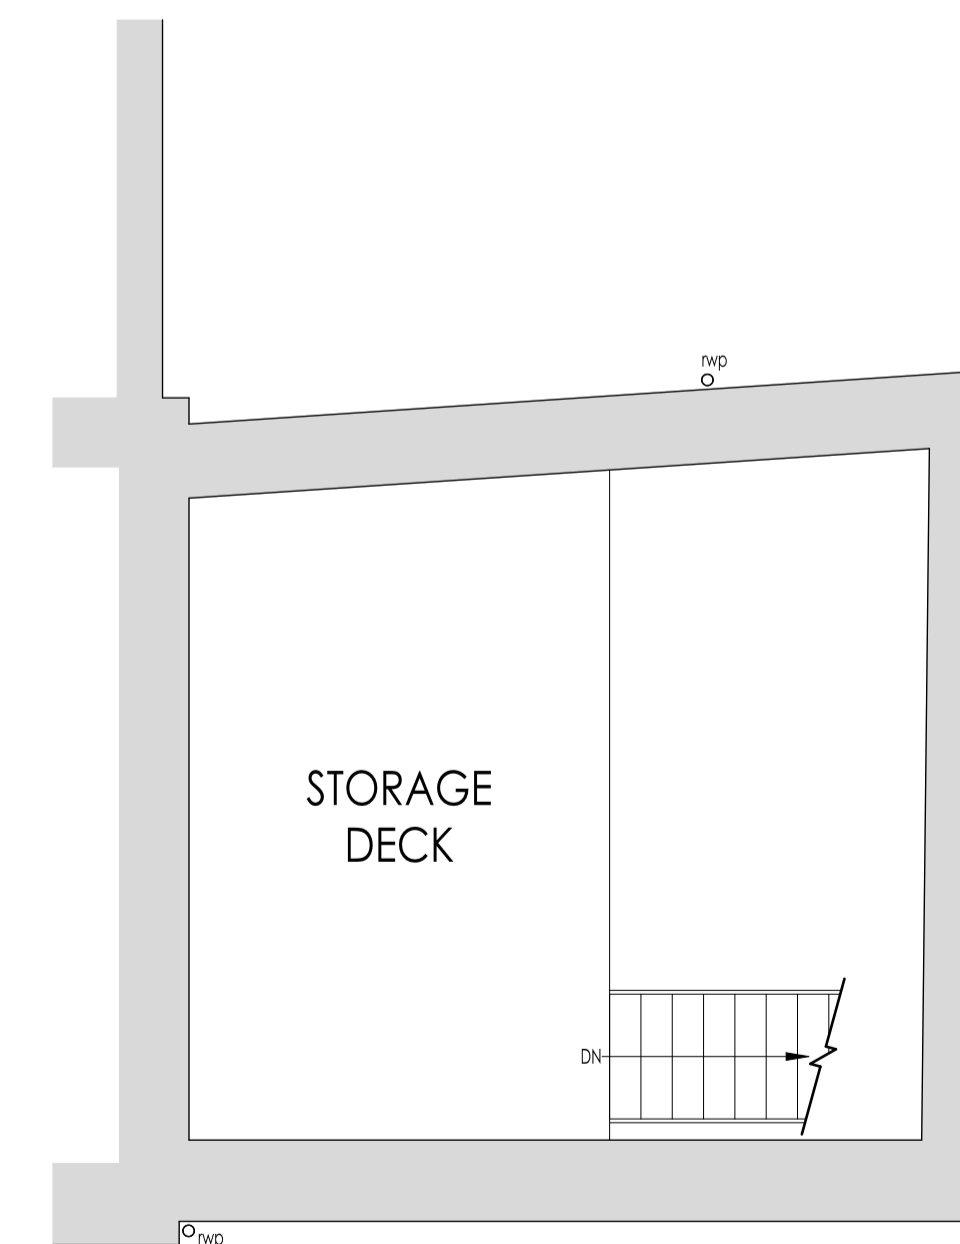

FIRST FLOOR PLAN

PLANNING



Job Title
**CONVERSION & ALTERATIONS AT
 12 CHURCH STREET, ISHAM,
 KETTERING**

Drawing Scale / Sheet Size 1:50 @ A1	Issue Date 29/03/2023	Drawn By ALB
---	--------------------------	-----------------

Drawing Title EXISTING BUILDING	Drawing Number 103/020
---	----------------------------------

CAD File Name
 D:\Langton Architecture Dropbox\Project Folders\Church Street_12, Isham\103-001_Edg building