

EXISTING FRONT ELEVATION


MR & MRS BRIGGS
 11 SAXON WOOD ROAD
 CHESWICK GREEN
 SOLIHULL,
 B90 4JN

DRAWING No 1
 SCALE :- 1 : 50 on A4 Sheet

0 1 2 METRES

PROPOSED EXTENSION TO
 THE SIDE, FRONT CANOPY
 ROOF AND RE-SITE FENCE.

ORTY DESIGN
 MOB :- 0774522253

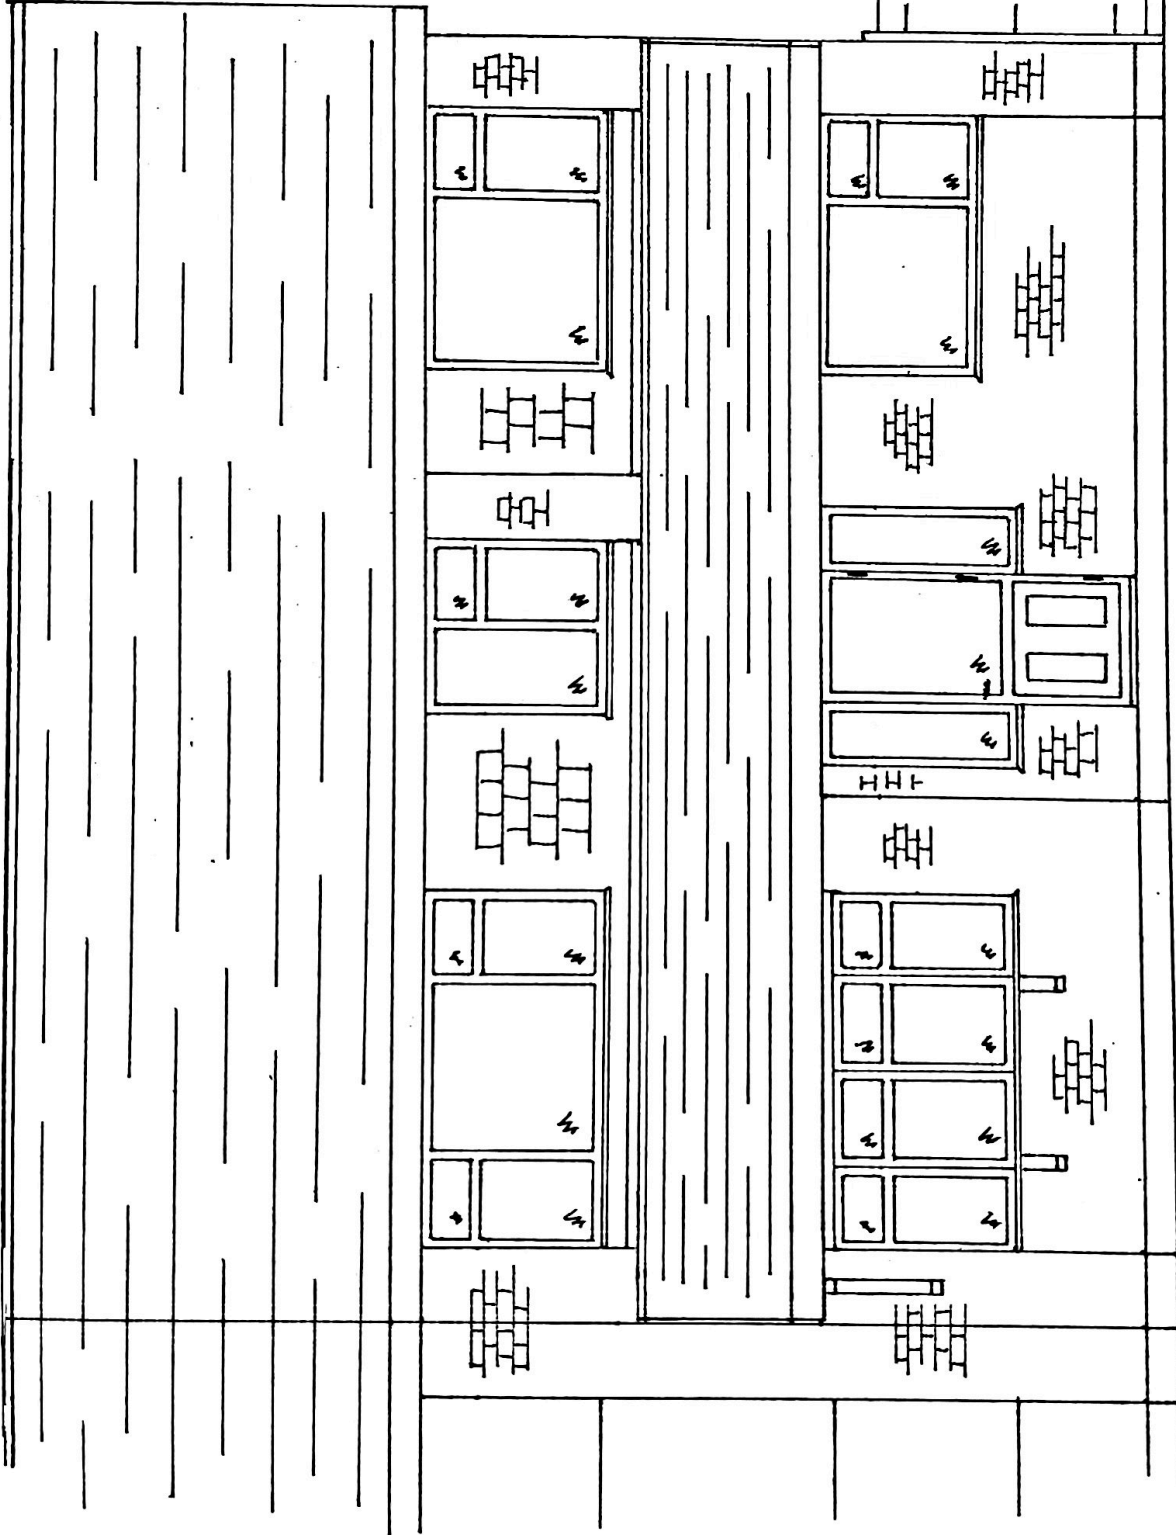

PROPOSED FRONT ELEVATION

DRAWING No 2
 SCALE :- 1 : 50 on A4 Sheet



PROPOSED EXTENSION TO
 THE SIDE, FRONT CANOPY
 ROOF AND RE-SITE FENCE.

MR & MRS BRIGGS
 11 SAXON WOOD ROAD
 CHESWICK GREEN
 SOLIHULL.
 B90 4JN

ORTY DESIGN
 MOB :- 0774522253