



**NOTES:**

© THIS DRAWING IS COPYRIGHT AND REMAINS THE PROPERTY OF RPS DESIGN GROUP LTD.  
DO NOT SCALE FROM THIS DRAWING OTHER THAN FOR THE PURPOSE OF PLANNING - ALL DIMENSIONS TO BE CHECKED ON SITE

 


Existing Front Elevation  
(north-eastern)  
Scale 1:100

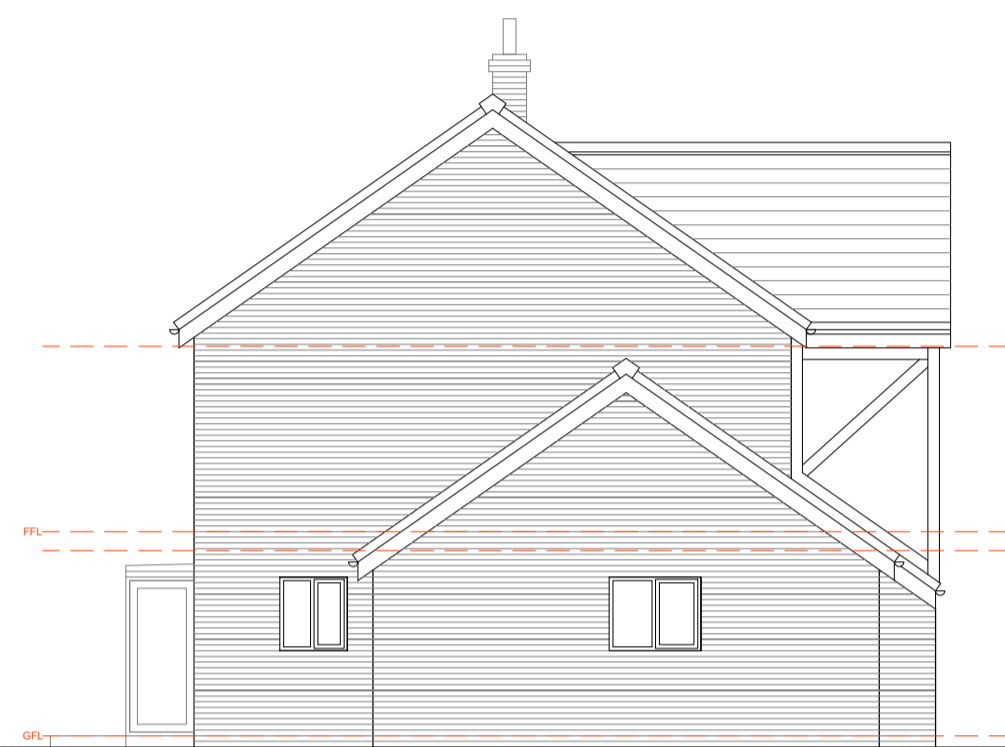


Existing Side Elevation  
(south-eastern)  
Scale 1:100




Existing Rear Elevation  
(south-western)  
Scale 1:100

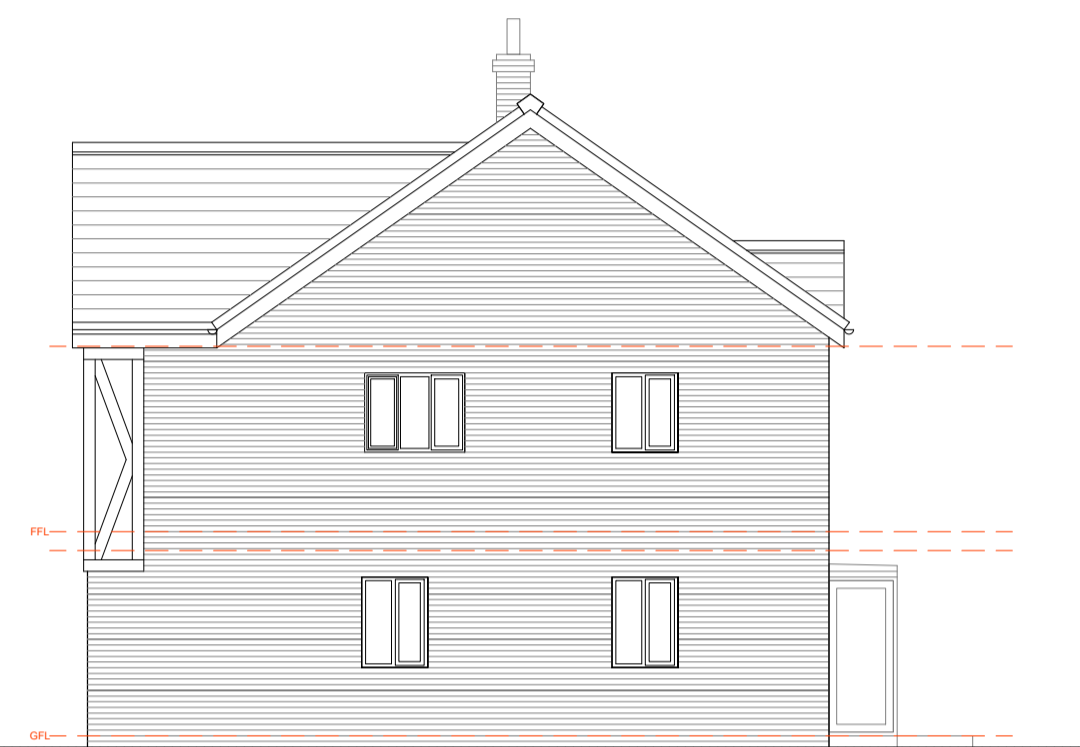


Existing Side Elevation  
(north-western)  
Scale 1:100

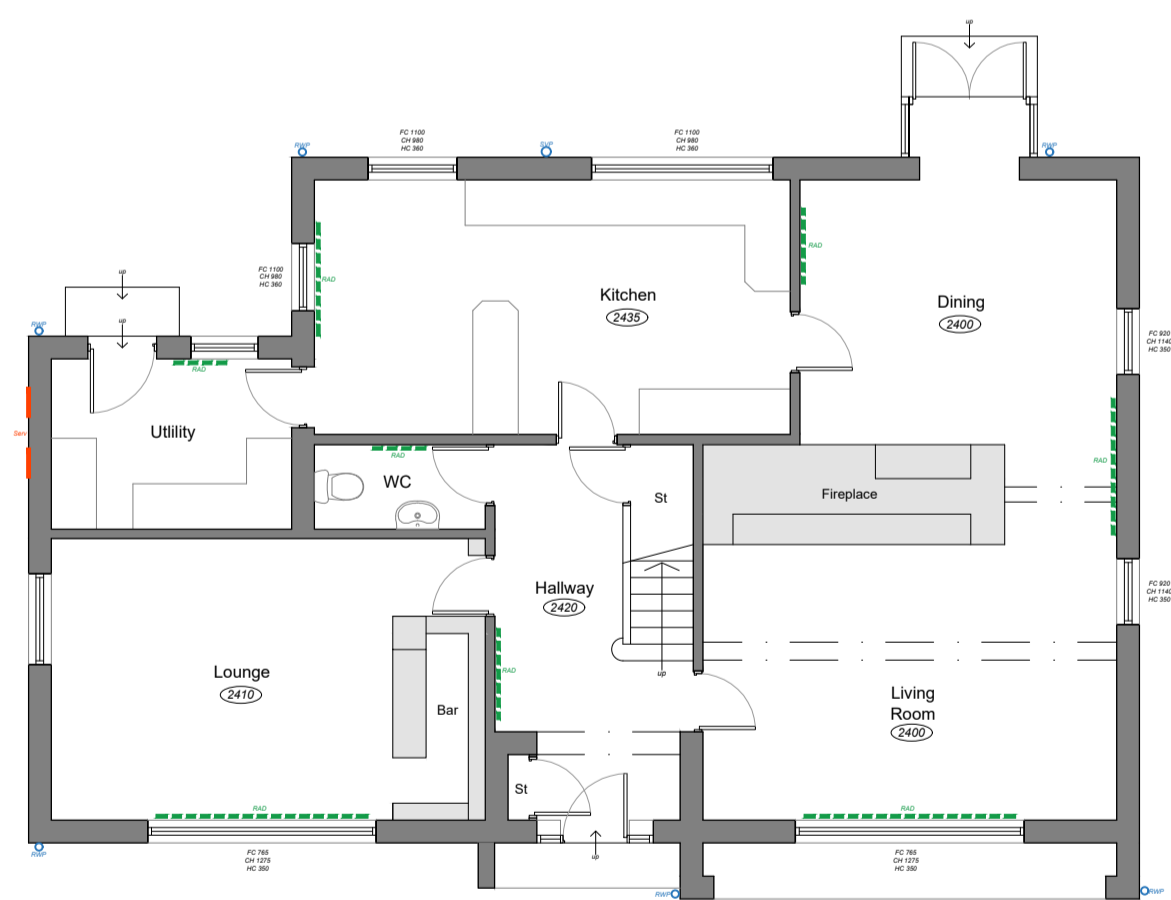

Existing Ground Floor Plan  
Scale 1:100

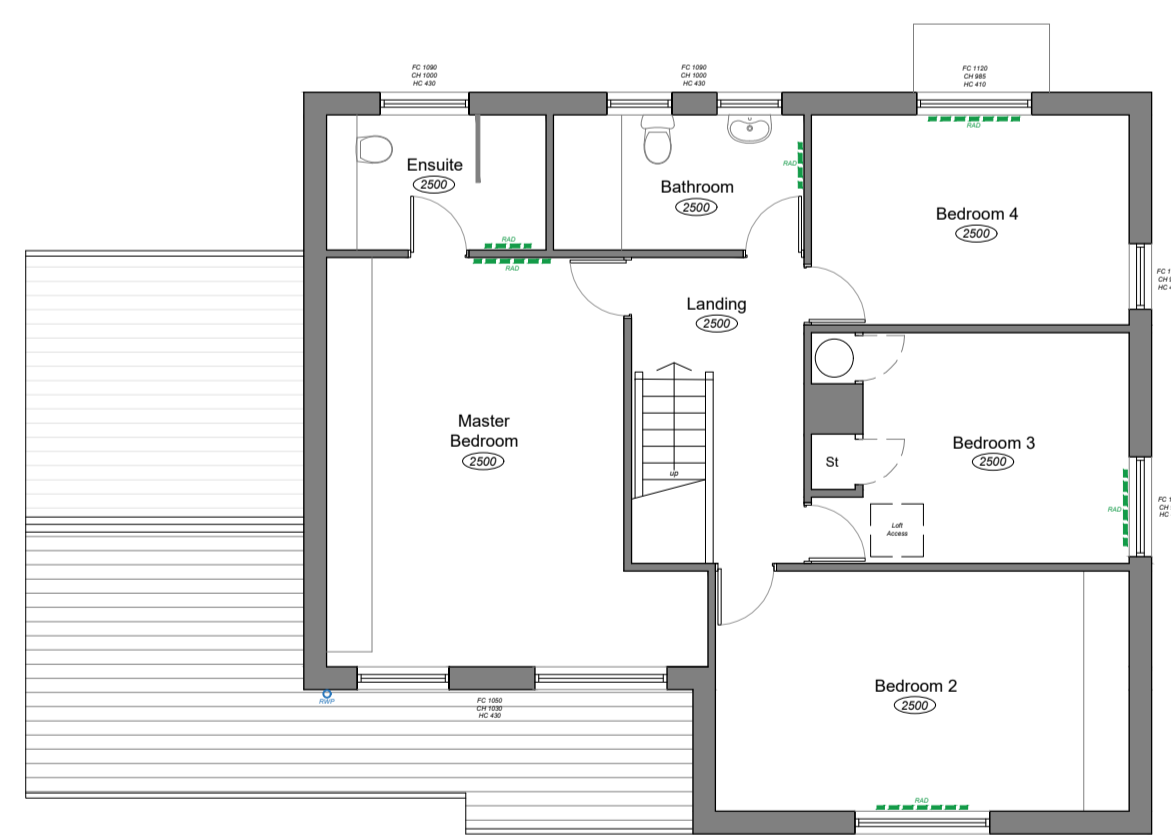

Existing First Floor Plan  
Scale 1:100

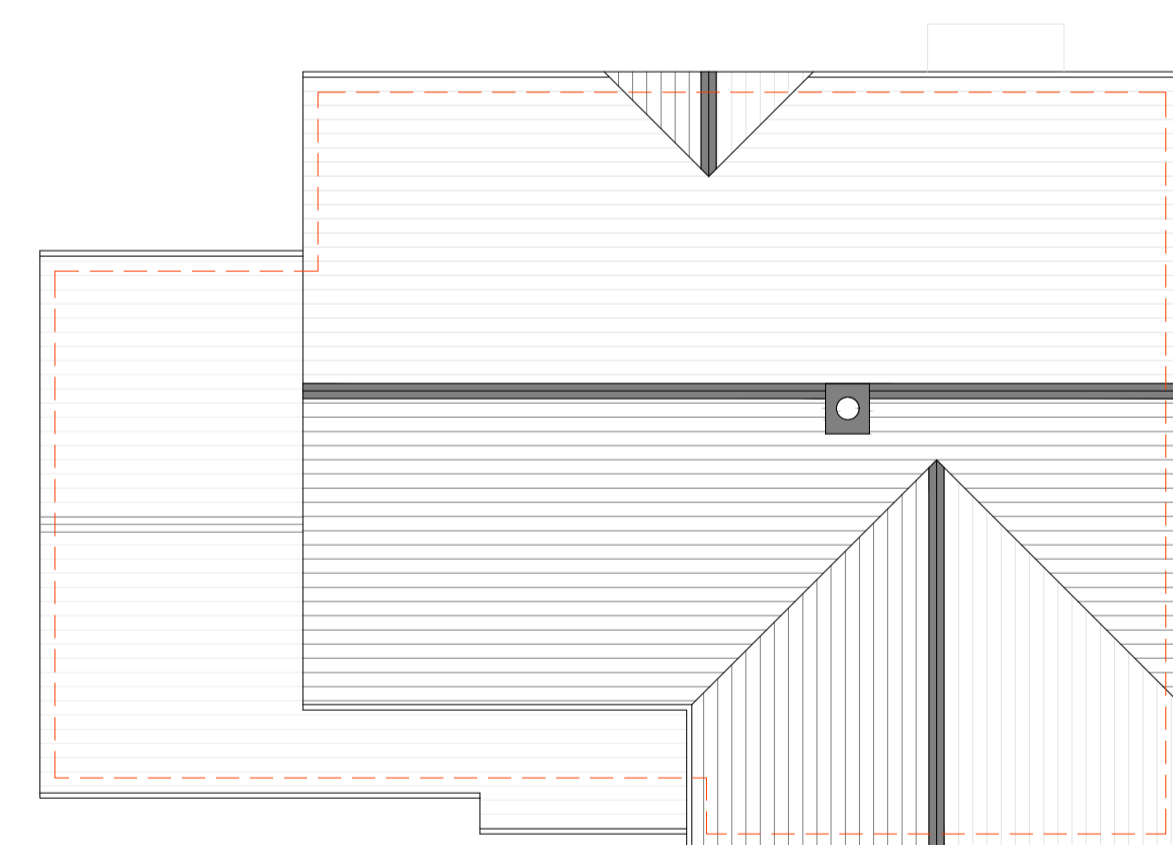

Existing Roof Plan  
Scale 1:100

REVISION	NOTES
----------	-------



0845 5442005  
rpsdesigngroup.co.uk  
Project No: RPS\_22.07  
Client: Switch Property Group  
Site Address:  
52a New Cut Lane  
Drawing Title:  
Plot 1 Dwelling  
Existing Plans and Elevations  
Date: Feb '23 Scale: 1:100 @ A1  
Drawn by: SS Checked by: AC

Drawing No:  
**L105**  
Status:  
PLANNING