


NOTES:

© THIS DRAWING IS COPYRIGHT AND REMAINS THE PROPERTY OF RPS DESIGN GROUP LTD. DO NOT SCALE FROM THIS DRAWING OTHER THAN FOR THE PURPOSE OF PLANNING - ALL DIMENSIONS TO BE CHECKED ON SITE

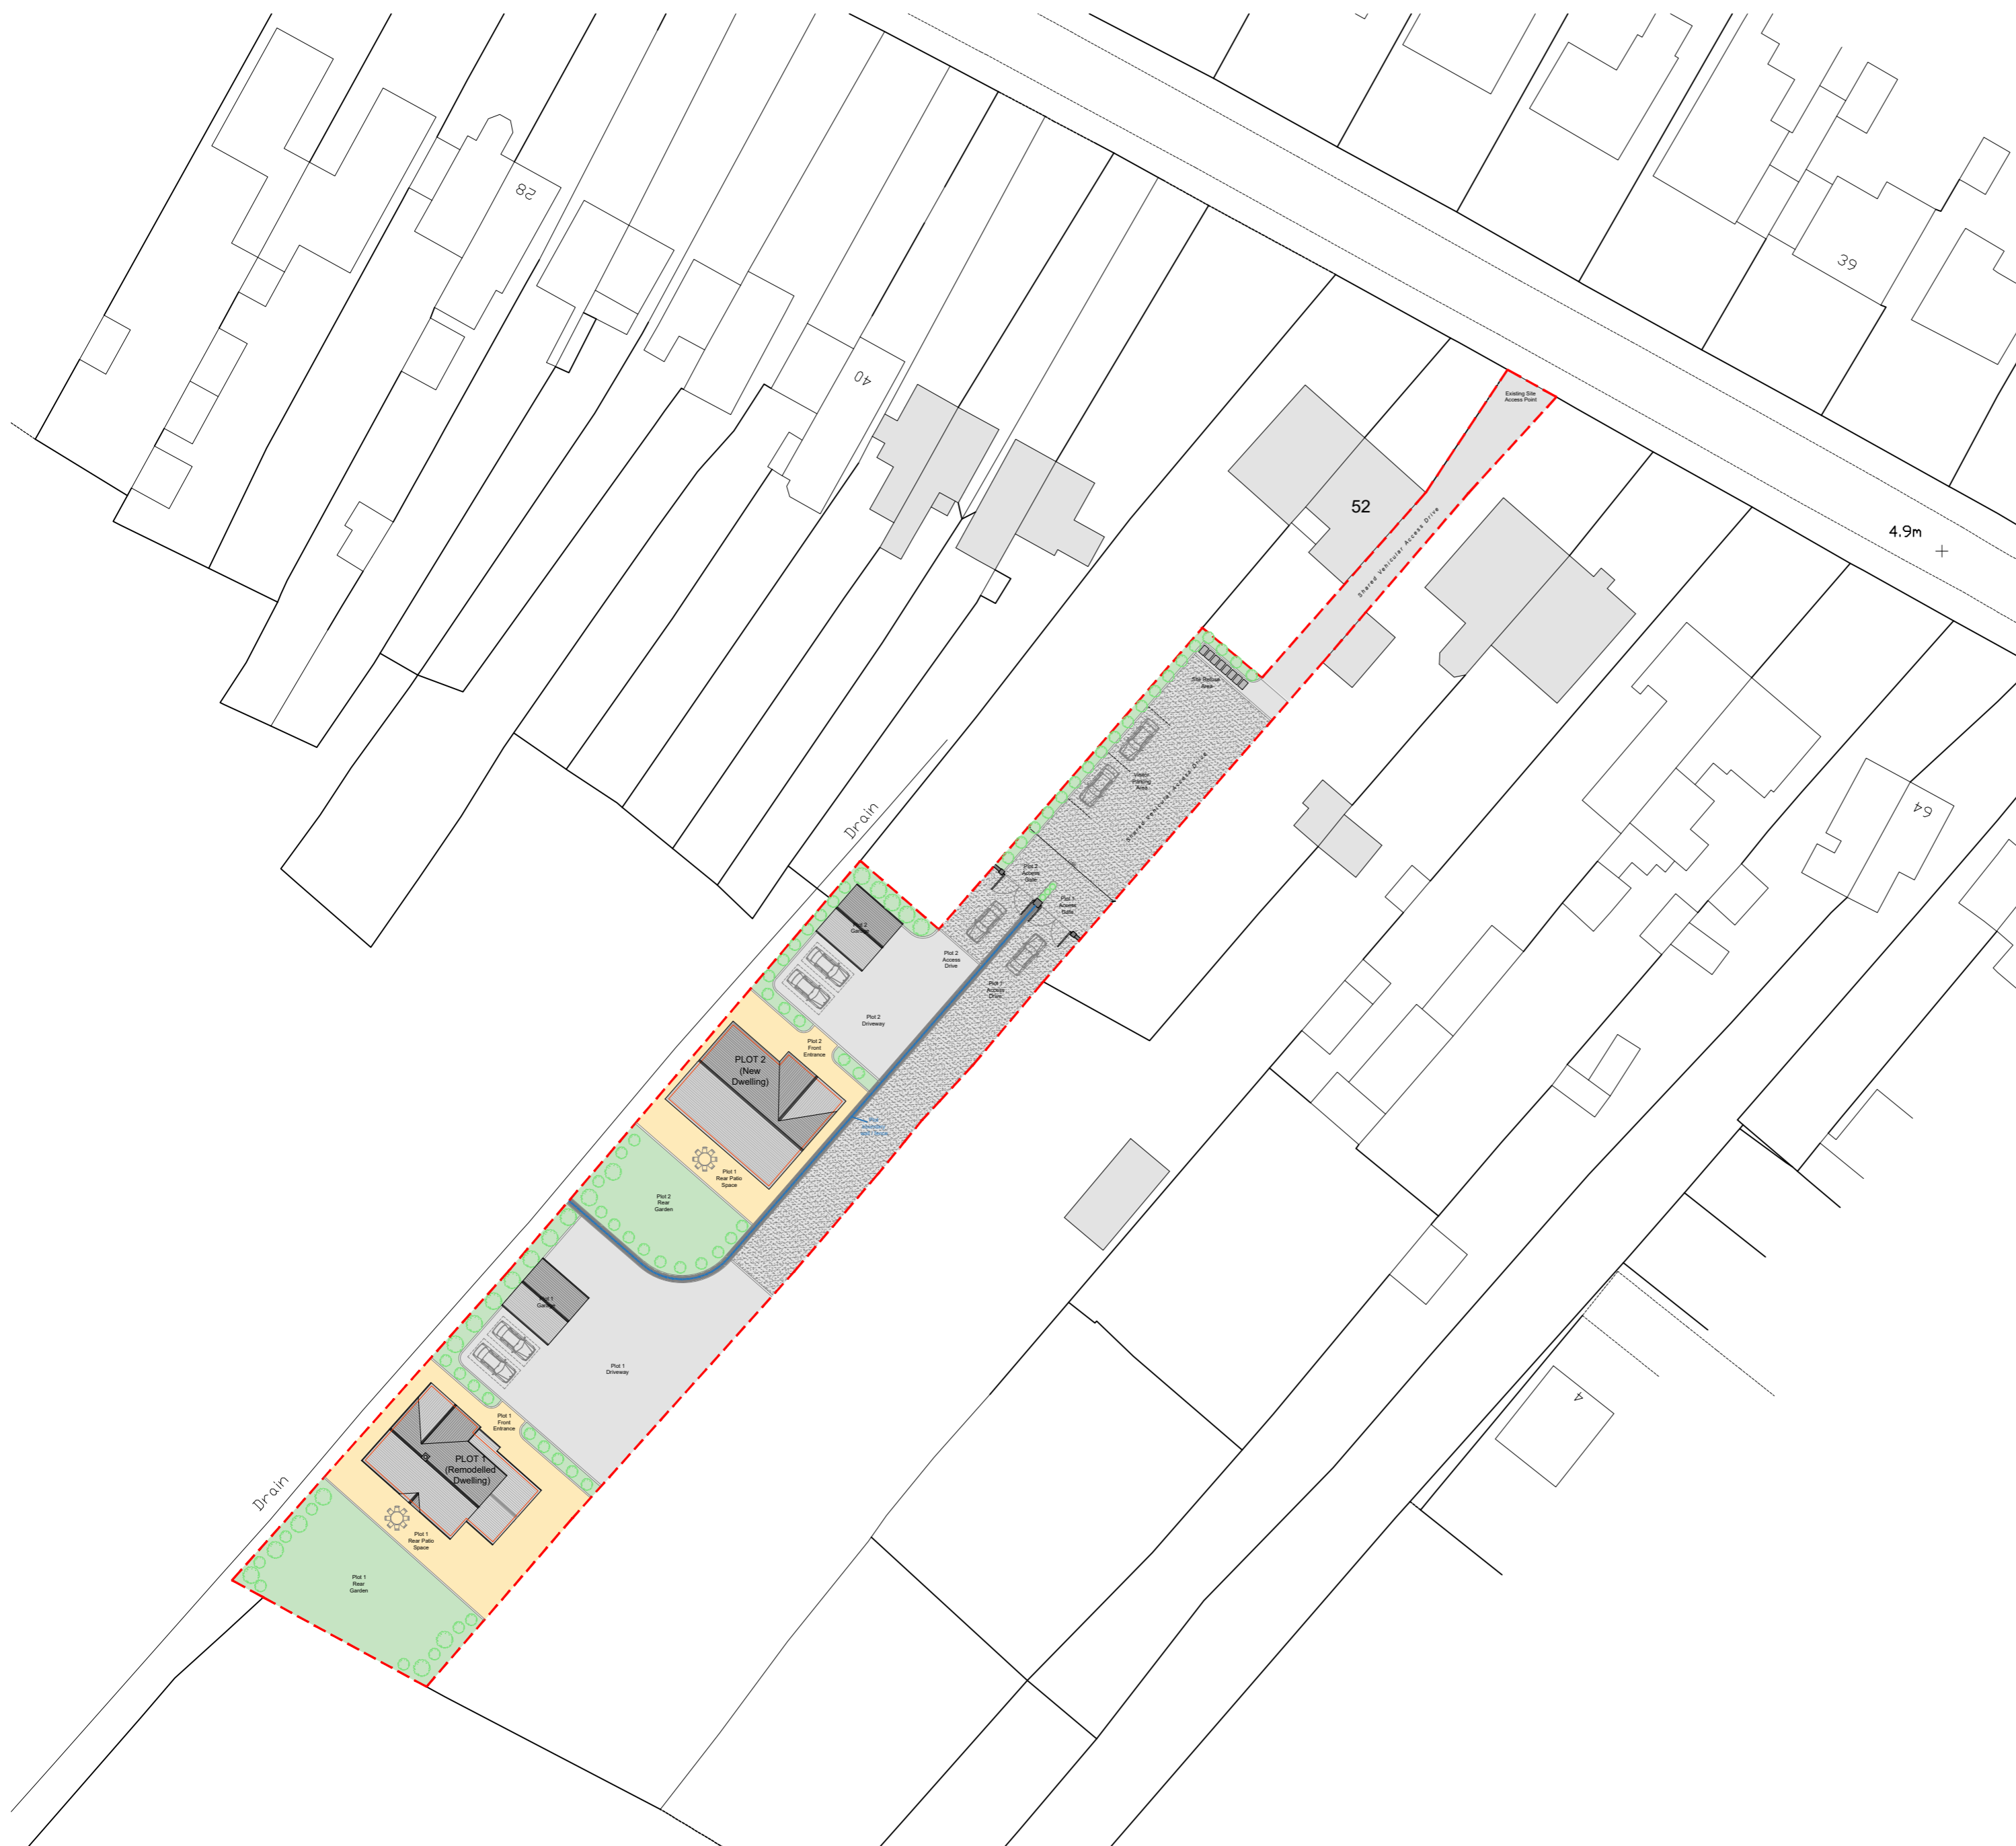

REVISION	NOTES
----------	-------



DESIGN GROUP

0845 5442005

rpsdesigngroup.co.uk

Project No: RPS_22.07

Client: Switch Property Group

Site Address:
52a New Cut Lane

Drawing Title:
Proposed Site Plan

Date: Feb '23 Scale: 1:500 @ A2

Drawn by: SS Checked by: AC

Drawing No:
L102
Status:
PLANNING