
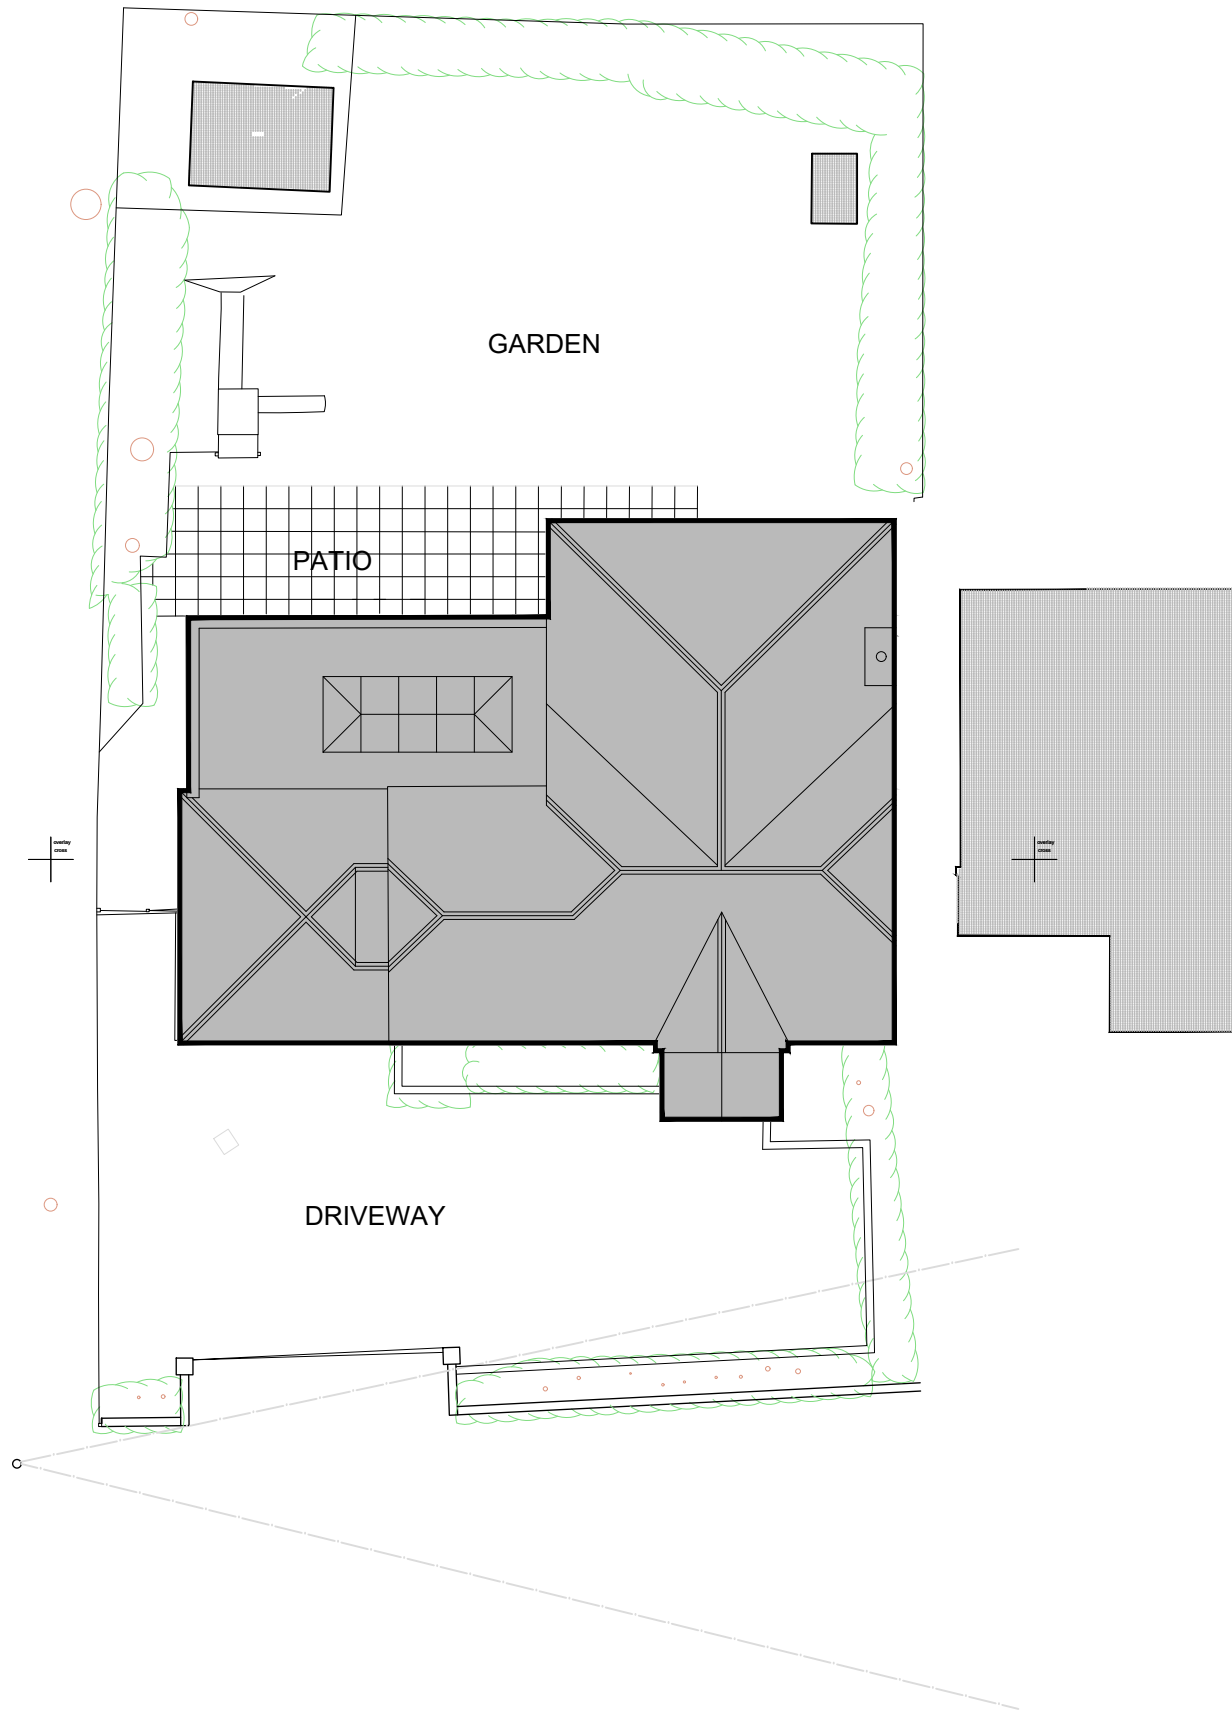



Oakfield House, Kingswood. Maidstone. ME17 1LZ.

Existing Site Plan.

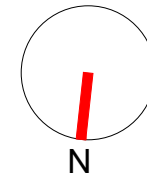

PLANNING DRAWING

Revision	Date	Details
A	26-04-2023	Updated to suit Planner comments.

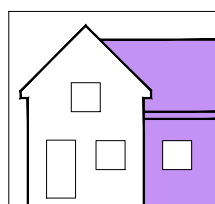

DRAWING SERVICES
(HOUSEPLANS) LTD.
ARCHITECTURAL DESIGNERS
enquiries@drawingservices.net

Client:	Mr. D. McNamara & Miss. N. Bennett.		
Job:	Oakfield House, Kingswood, Maidstone. ME17 1LZ		
Drawing title:	Proposed Site Plan.		
Drawing Number: (Job number)	V8554 - PL - 09	Revision:	A
Scale:	1:200@A3		
Date:	MARCH 2023		