
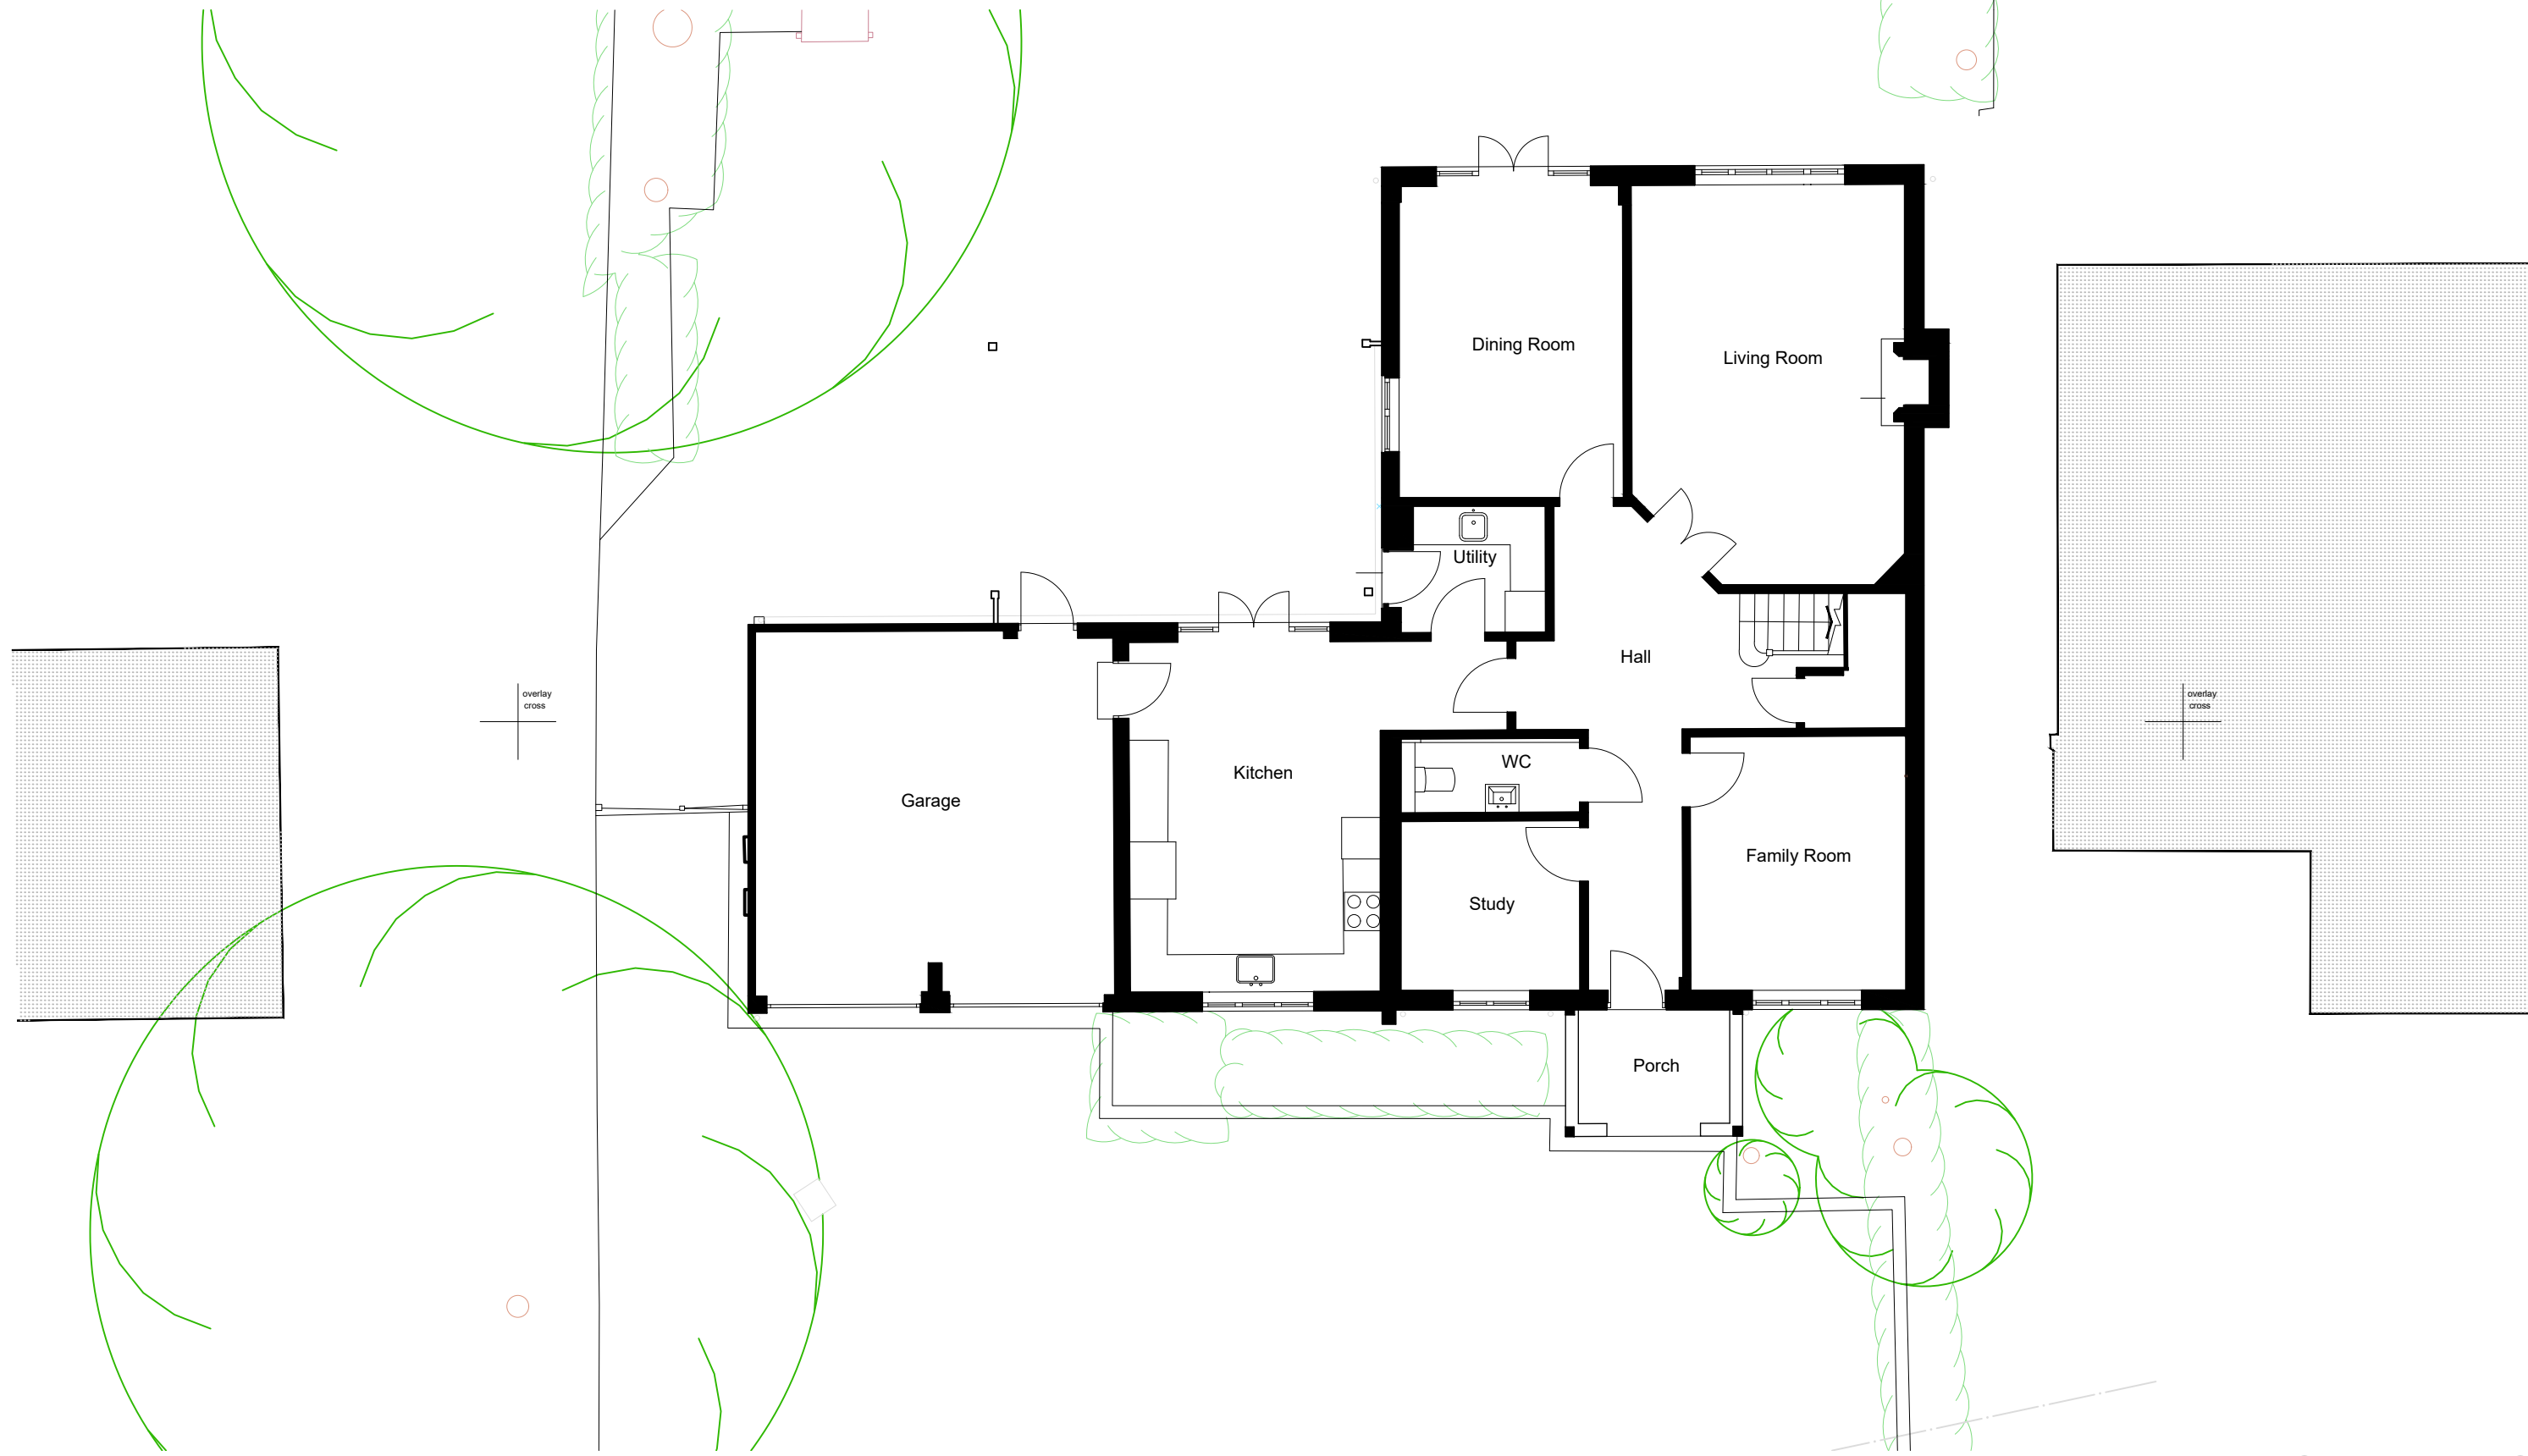



Oakfield House, Kingswood. Maidstone. ME17 1LZ.

Existing Ground Floor & partial site plan.

 

PLANNING DRAWING

Revision	Date	Details

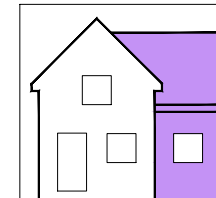

DRAWING SERVICES
(HOUSEPLANS) LTD.
ARCHITECTURAL DESIGNERS
enquiries@drawingservices.net

Client:	Mr. D. McNamara & Miss. N. Bennett.	
Job:	Oakfield House, Kingswood, Maidstone. ME17 1LZ	
Drawing title:	Existing Ground Floor & Partial Site Plan.	
Drawing Number: (Job number)	V8554 - PL - 03	Revision:
Scale:	1:100@A3	
Date:	MARCH 2023	