

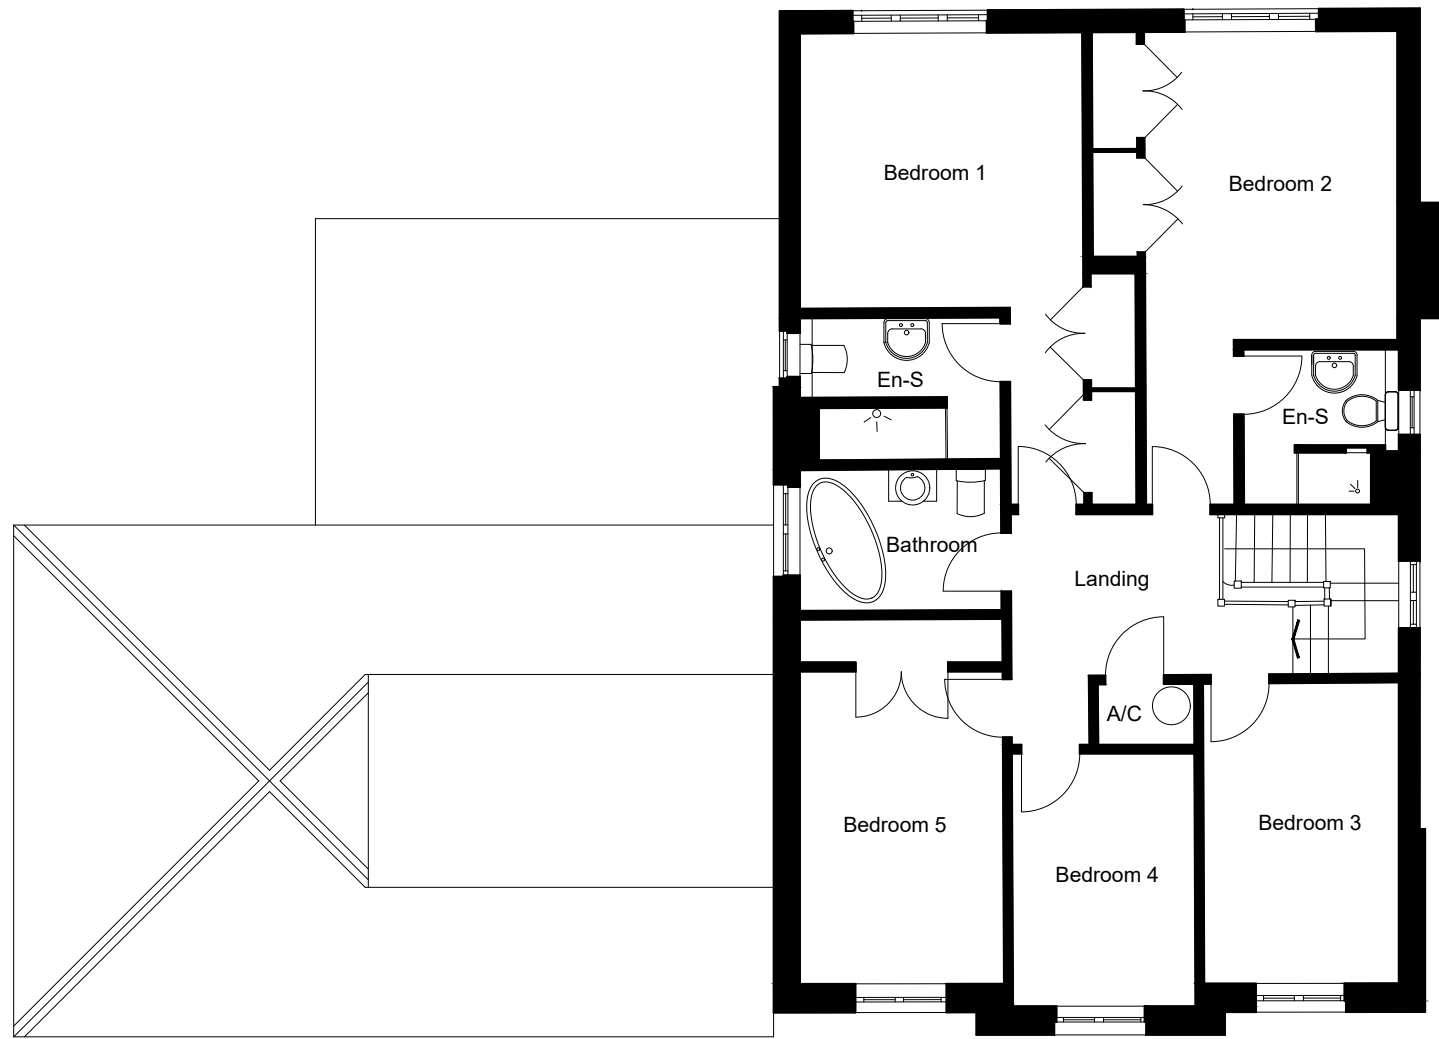


# Oakfield House, Kingswood. Maidstone. ME17 1LZ.

Existing First Floor & Roof Plans.

 


Existing First Floor Plan.

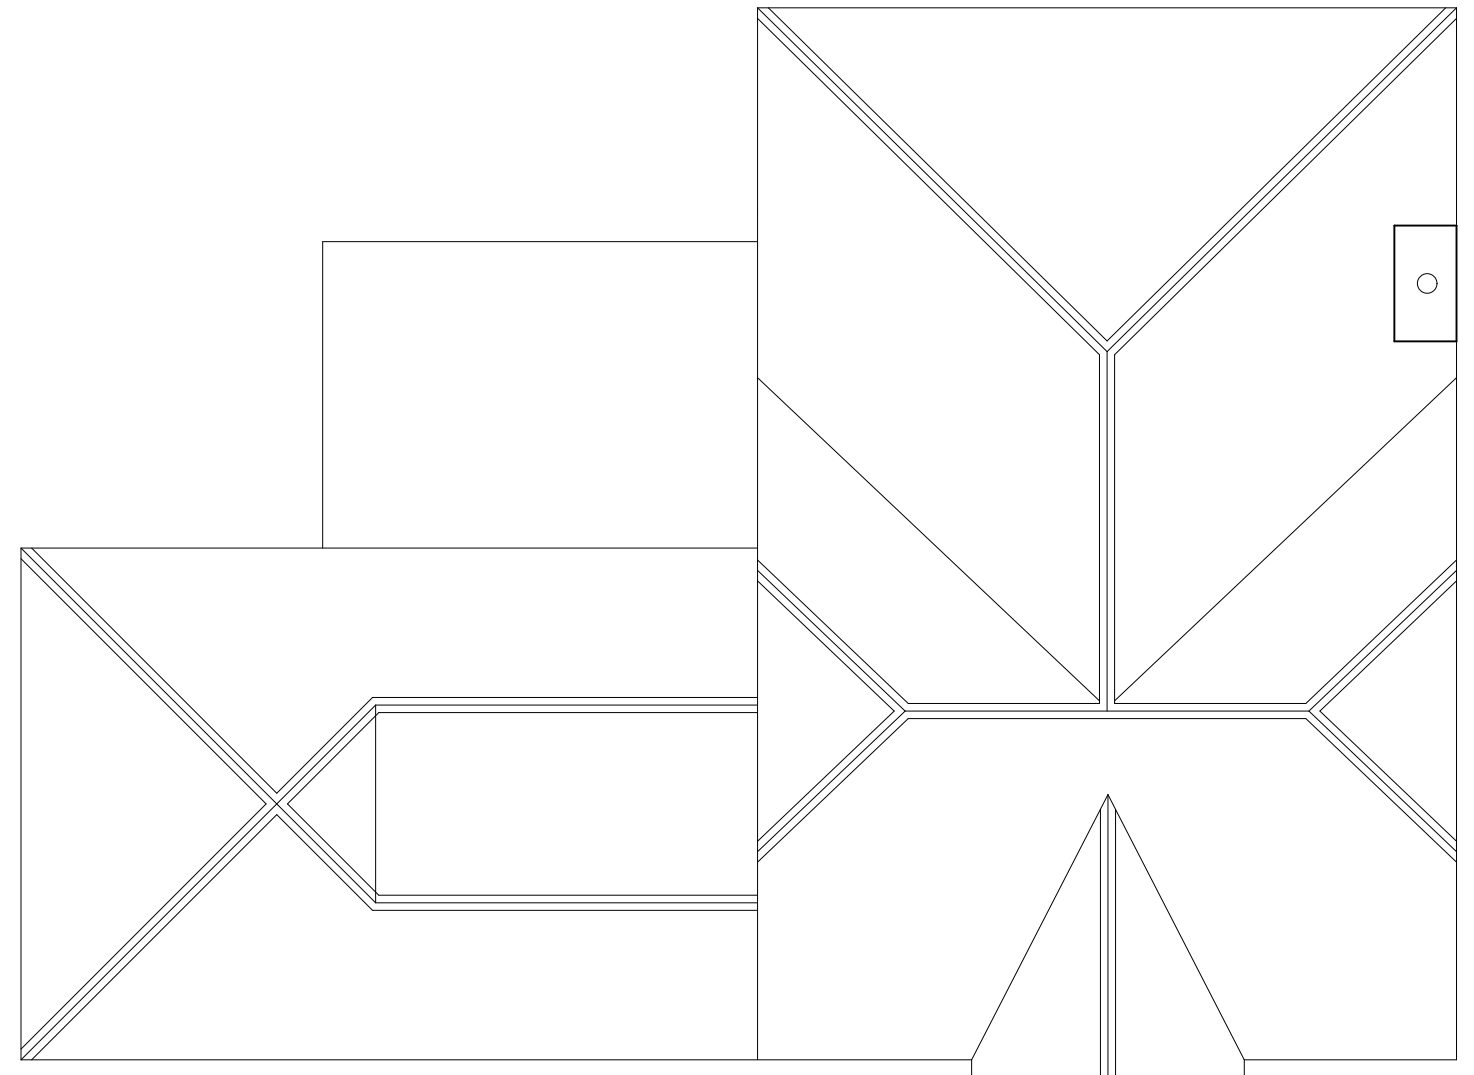

Existing Roof Plan.

## PLANNING DRAWING

Revision	Date	Details

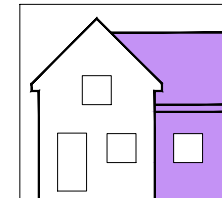

**DRAWING SERVICES**  
**(HOUSEPLANS) LTD.**  
ARCHITECTURAL DESIGNERS  
enquiries@drawingservices.net

<b>Client:</b>	Mr. D. McNamara & Miss. N. Bennett.	
<b>Job:</b>	Oakfield House, Kingswood, Maidstone. ME17 1LZ	
<b>Drawing title:</b>	Existing First Floor & Roof Plans.	
<b>Drawing Number:</b> (Job number)	V8554 - PL - 04	<b>Revision:</b>
<b>Scale:</b>	1:100@A3	
<b>Date:</b>	MARCH 2023	