

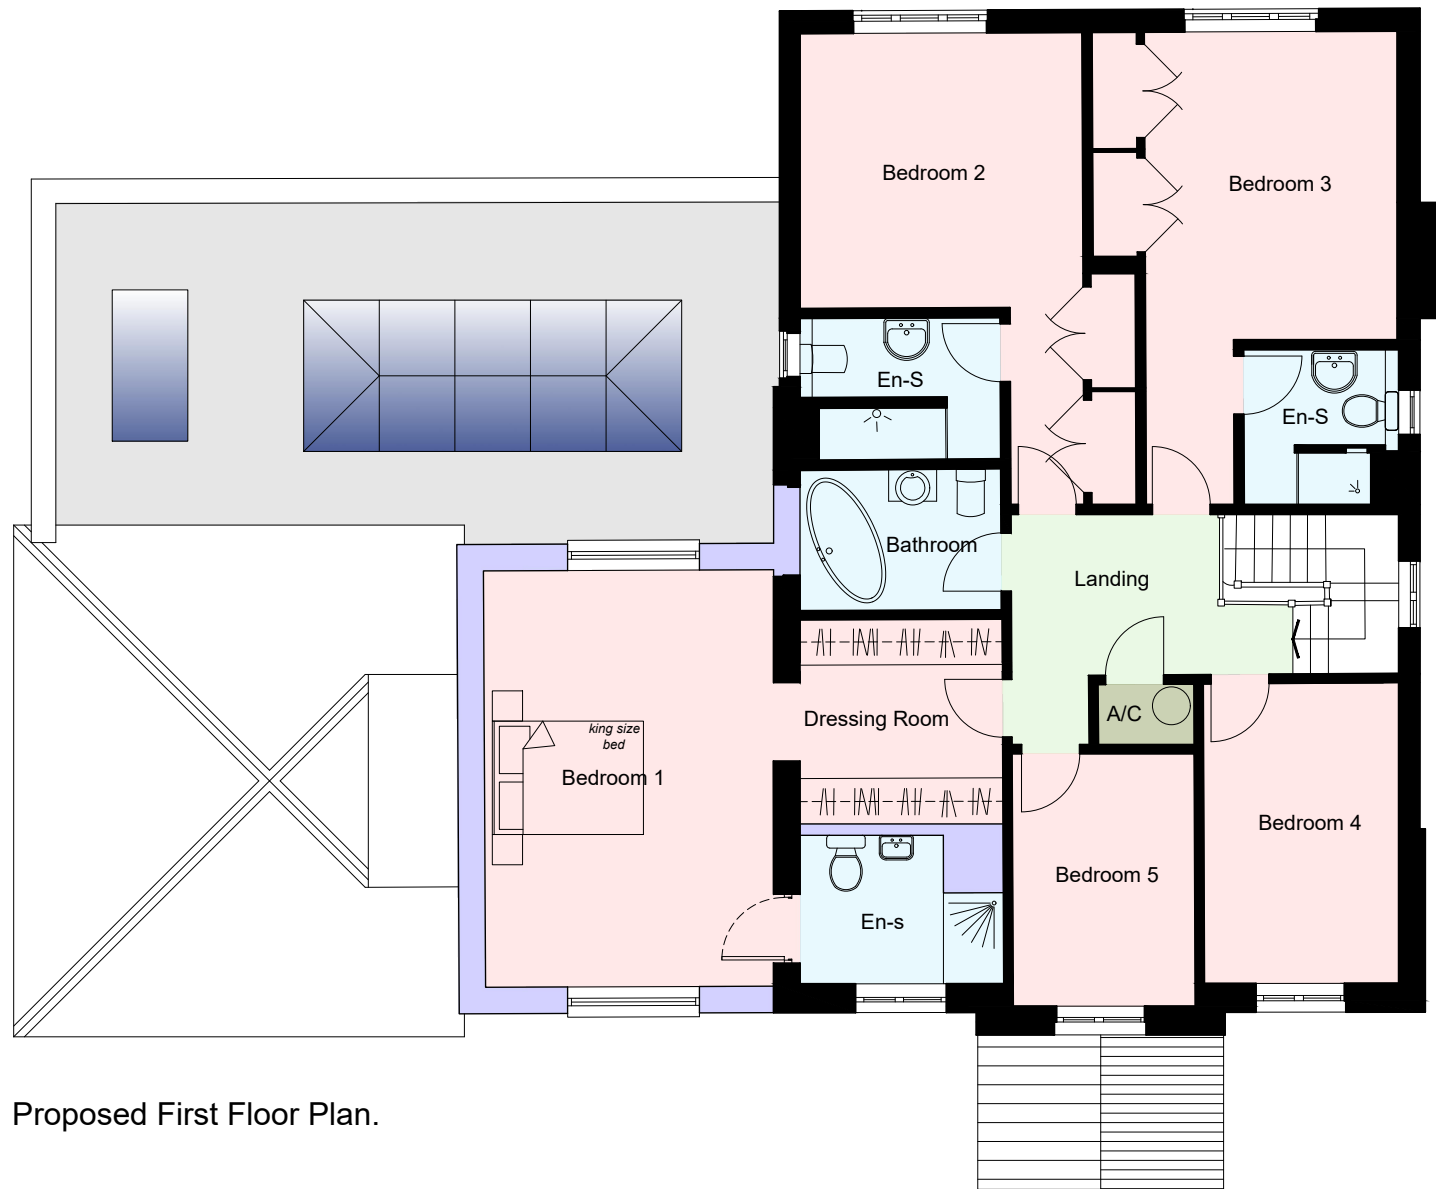


Oakfield House, Kingswood. Maidstone. ME17 1LZ.

Proposed First Floor & Roof Plans.

 


Proposed First Floor Plan.

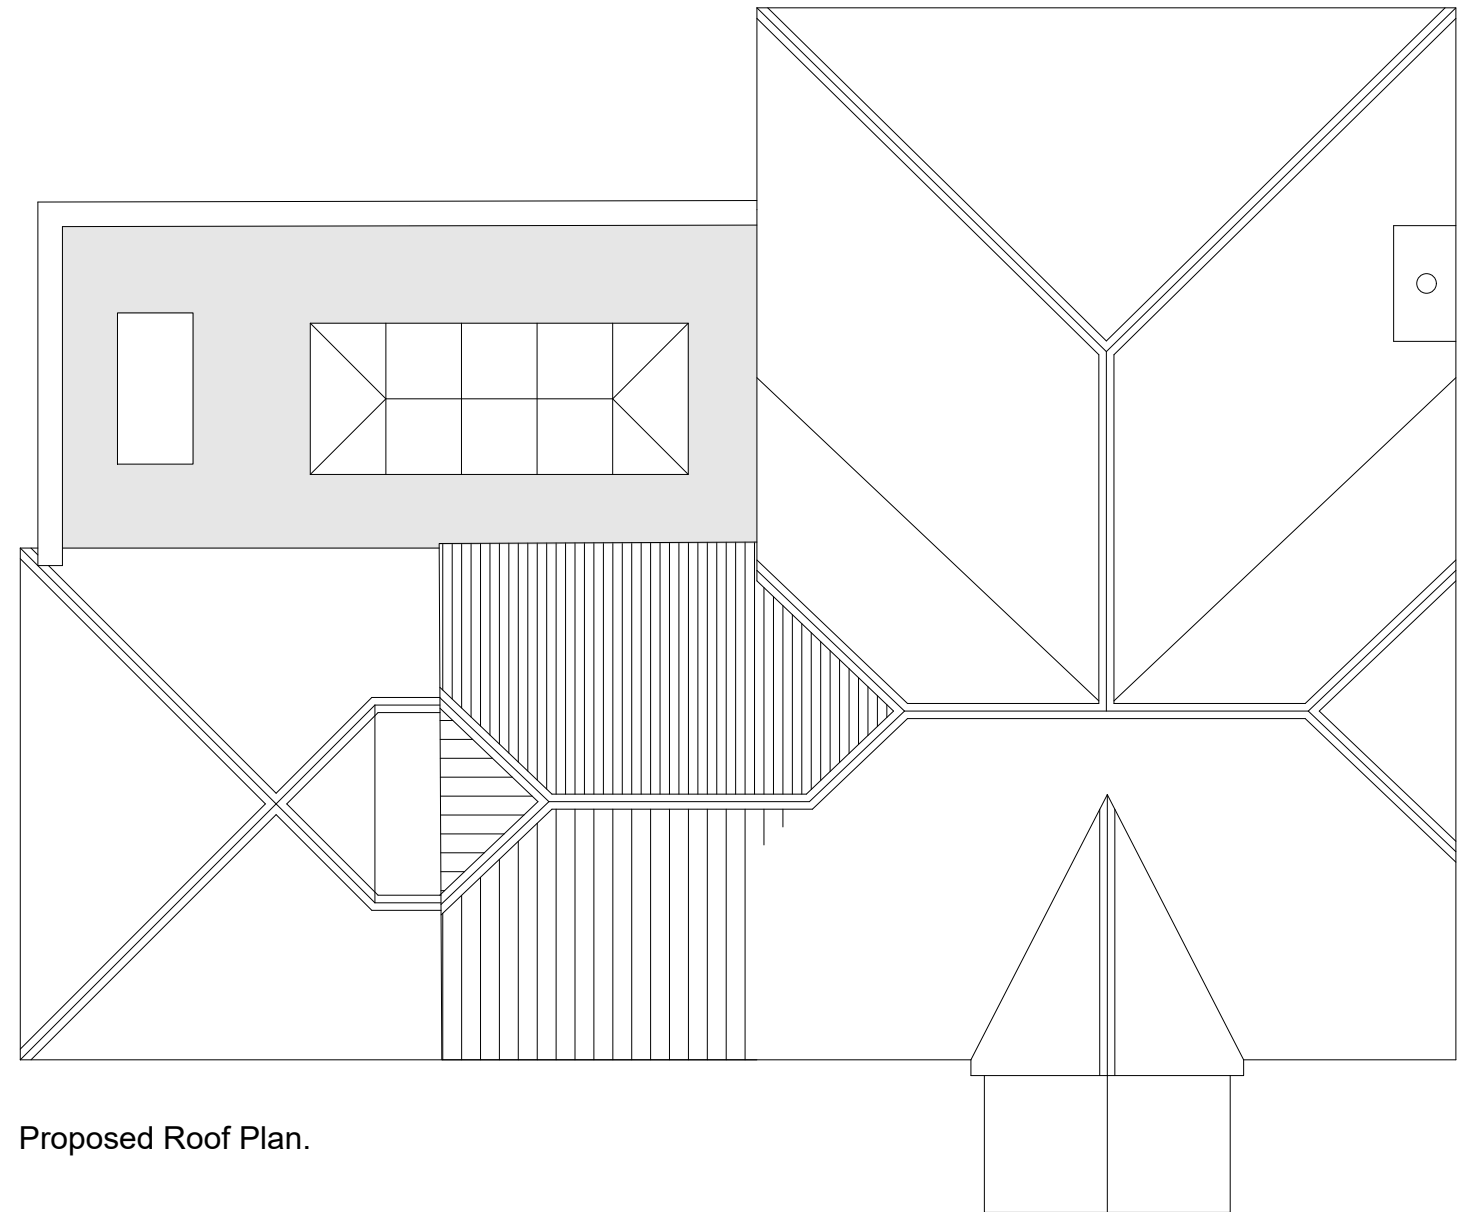

Proposed Roof Plan.

PLANNING DRAWING

| Revision | Date | Details |
|----------|------|---------|
| | | |
| | | |
| | | |
| | | |
| | | |

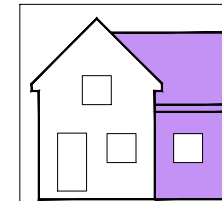

DRAWING SERVICES
(HOUSEPLANS) LTD.
ARCHITECTURAL DESIGNERS
enquiries@drawingservices.net

| | | |
|--|--|------------------|
| Client: | Mr. D. McNamara & Miss. N. Bennett. | |
| Job: | Oakfield House, Kingswood, Maidstone. ME17 1LZ | |
| Drawing title: | Proposed First Floor & Roof Plans. | |
| Drawing Number: (Job number) | V8554 - PL - 11 | Revision: |
| Scale: | 1:100@A3 | |
| Date: | MARCH 2023 | |