

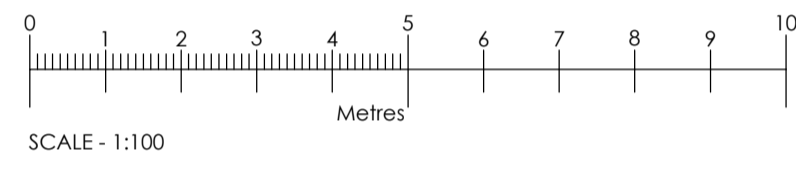
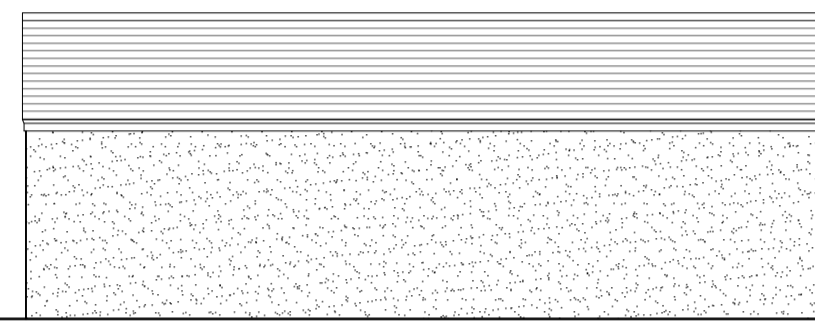
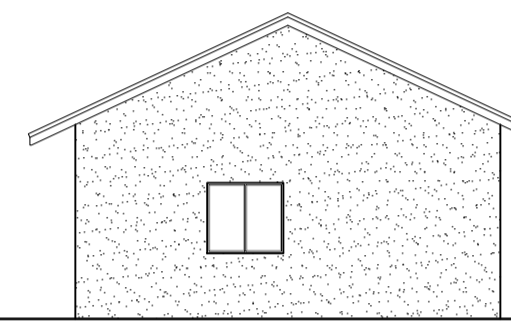
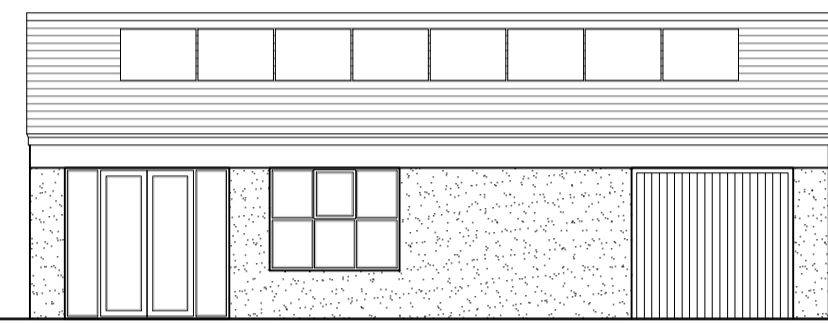


Garden Office/Store - Scale 1:100

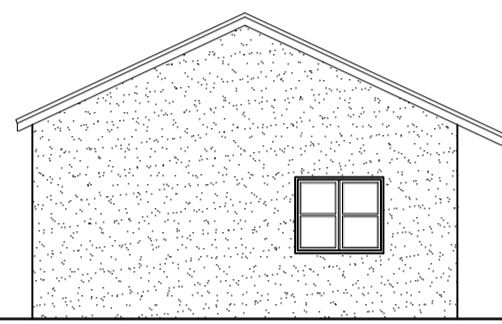


SCALE - 1:100


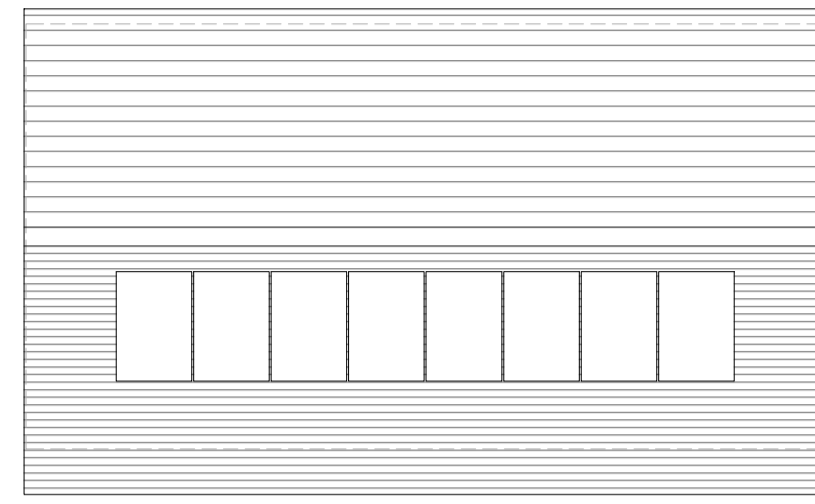


Drainage Survey (c) Crown Copyright 2023. All rights reserved. Licence number 1000


Site Location Plan - Scale 1:1250

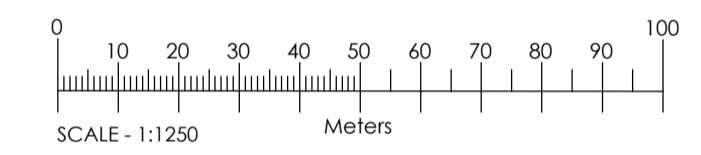

SCALE - 1:1250

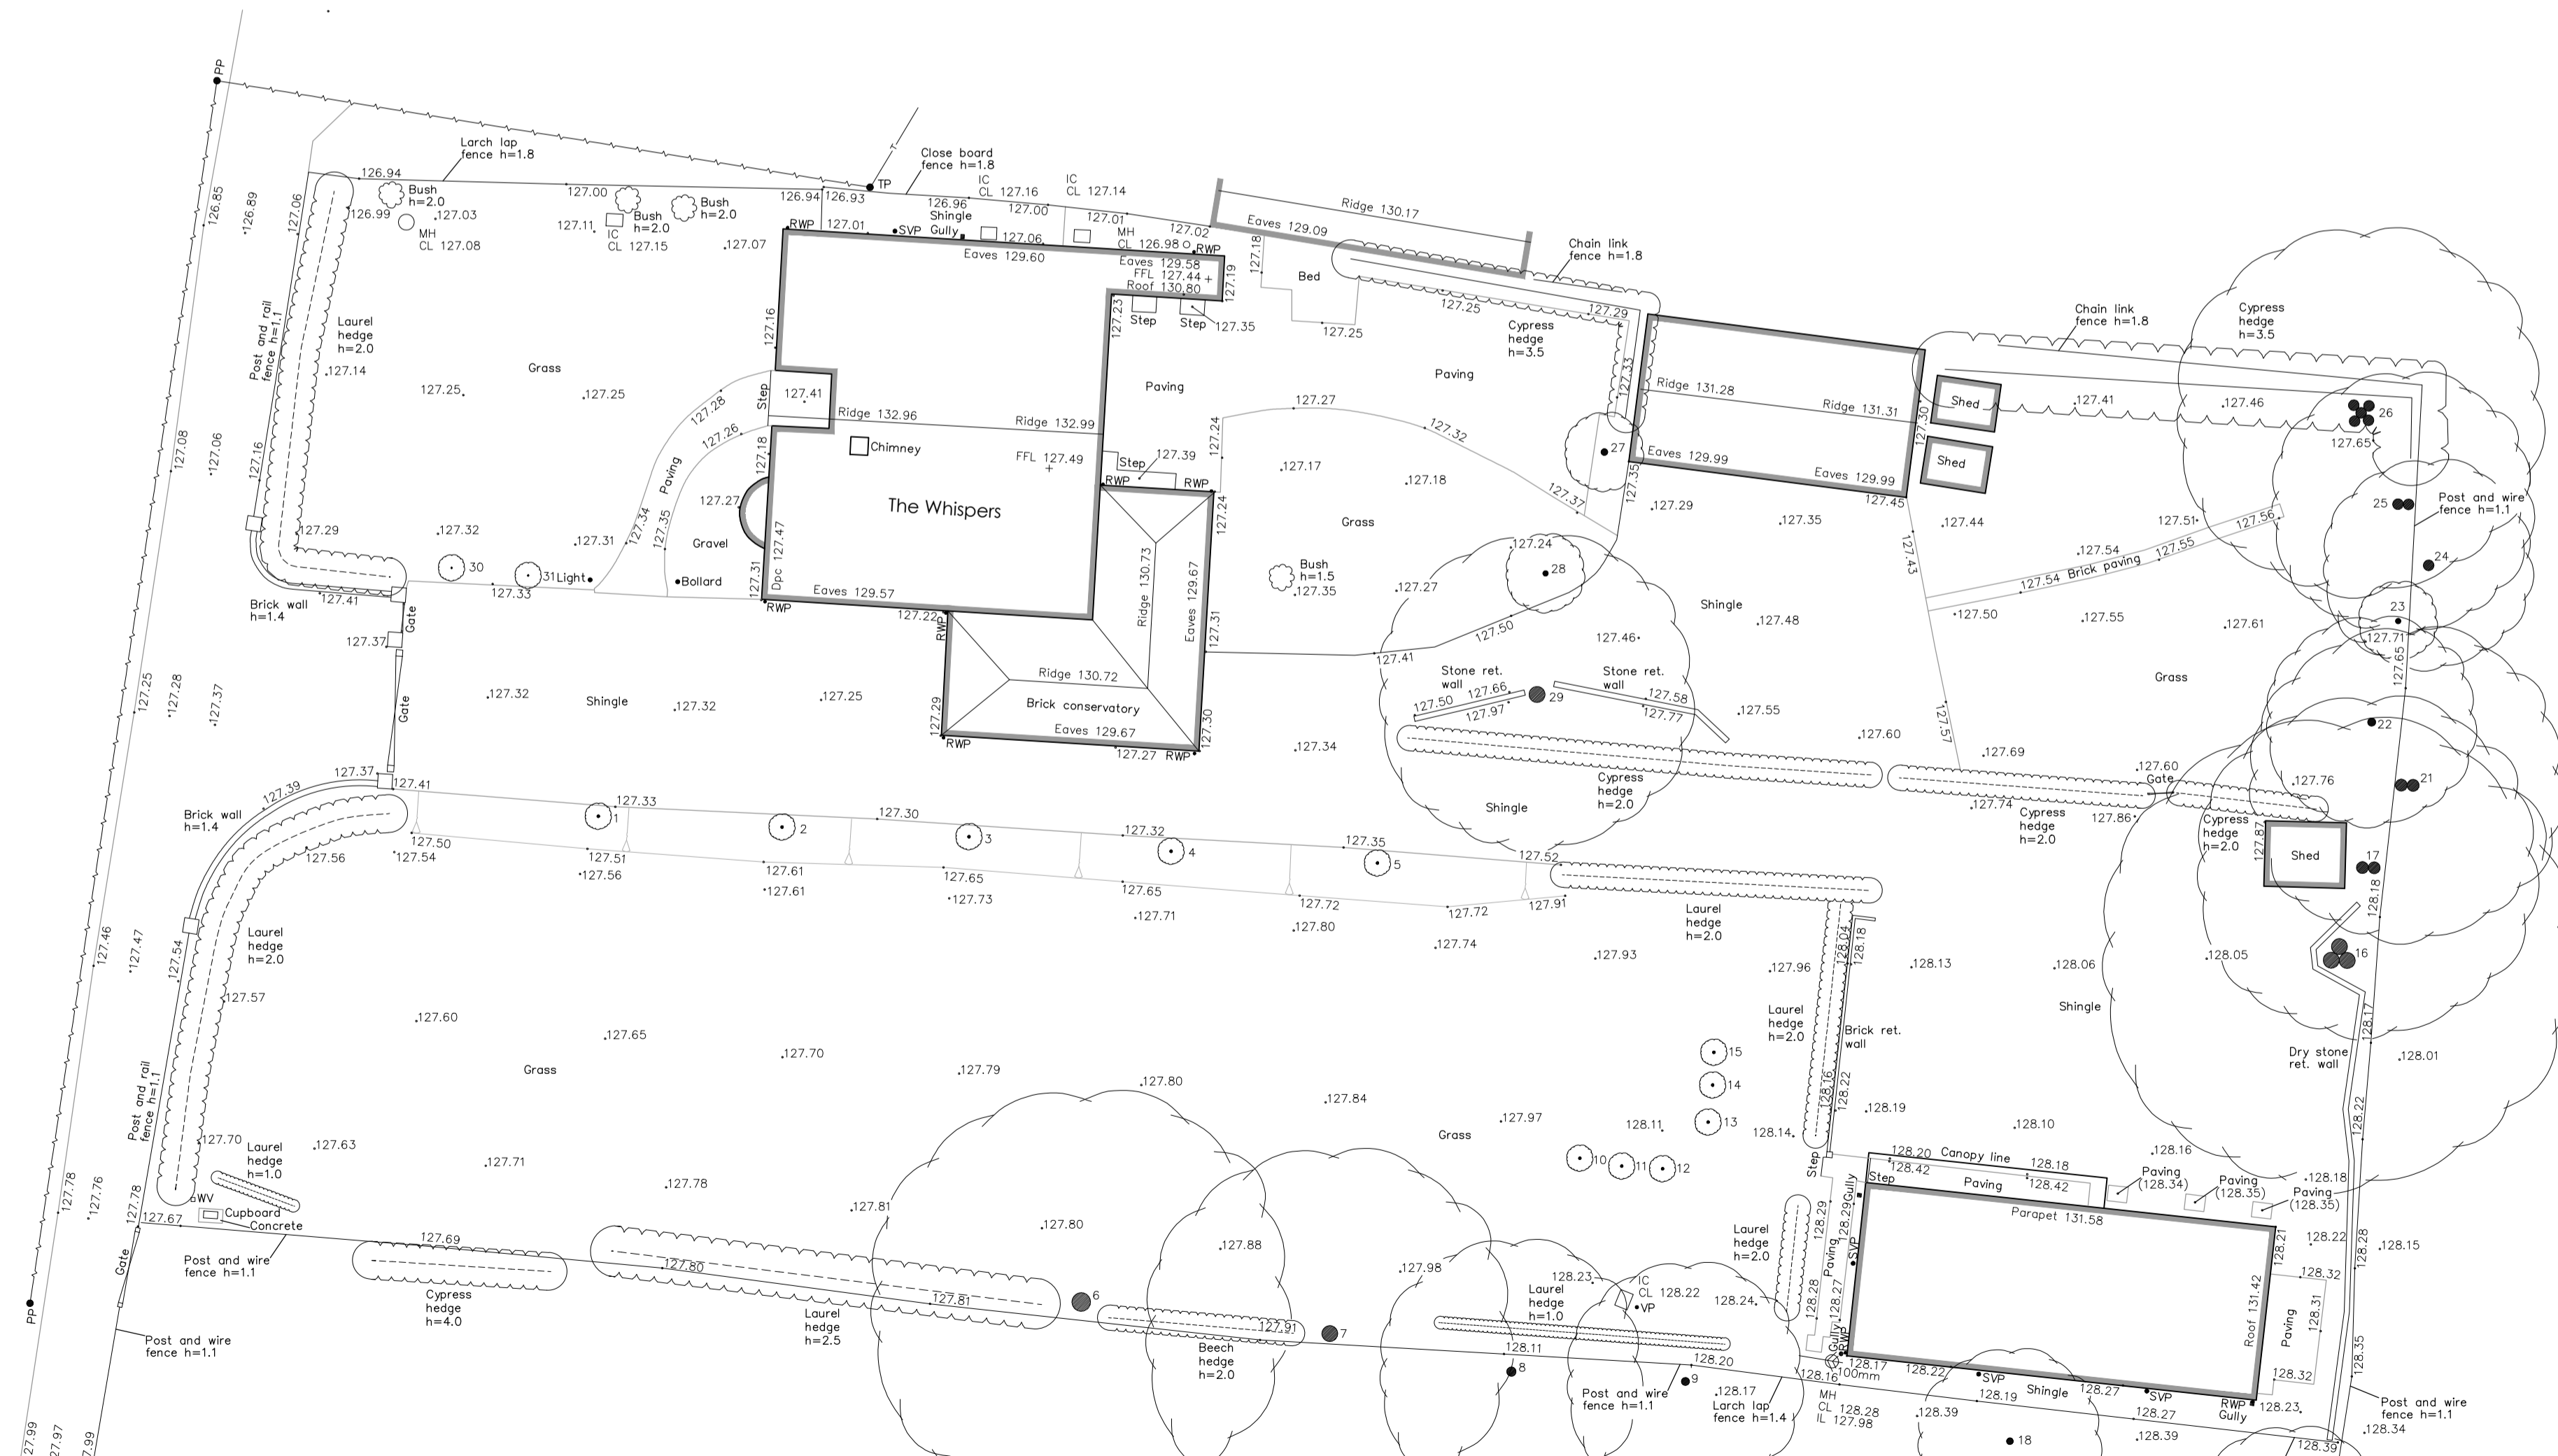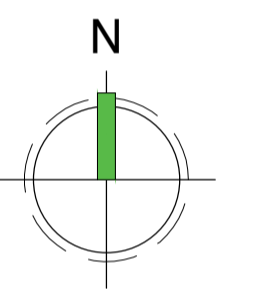

Site Plan - Scale 1:200

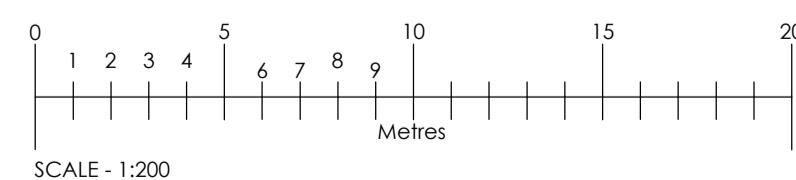

SCALE - 1:200

Rev	Date	Comments
-----	------	----------

PLANNING

Client
Mr & Mrs Biggenden

Project
The Whispers
Whitehall Drive
Kingswood
Kent
ME17 3PG

Title
Garden Office/Store Details
& Site Plan as Existing
Site Location Plan

Project No.	Date
8421	Feb 2023
Drawing No.	Revision
8421-PD-002	
Scale	Drawn
1:100@A1	DMW
1:1250	Check
1:200	PH

Nesporic House, London Road,
Wrotham Heath, Kent, TN15 7RS
phone: 01732 753333
fax: 01732 753334
info@offsetarchitects.co.uk
www.offsetarchitects.co.uk

