



Ground Floor Plan

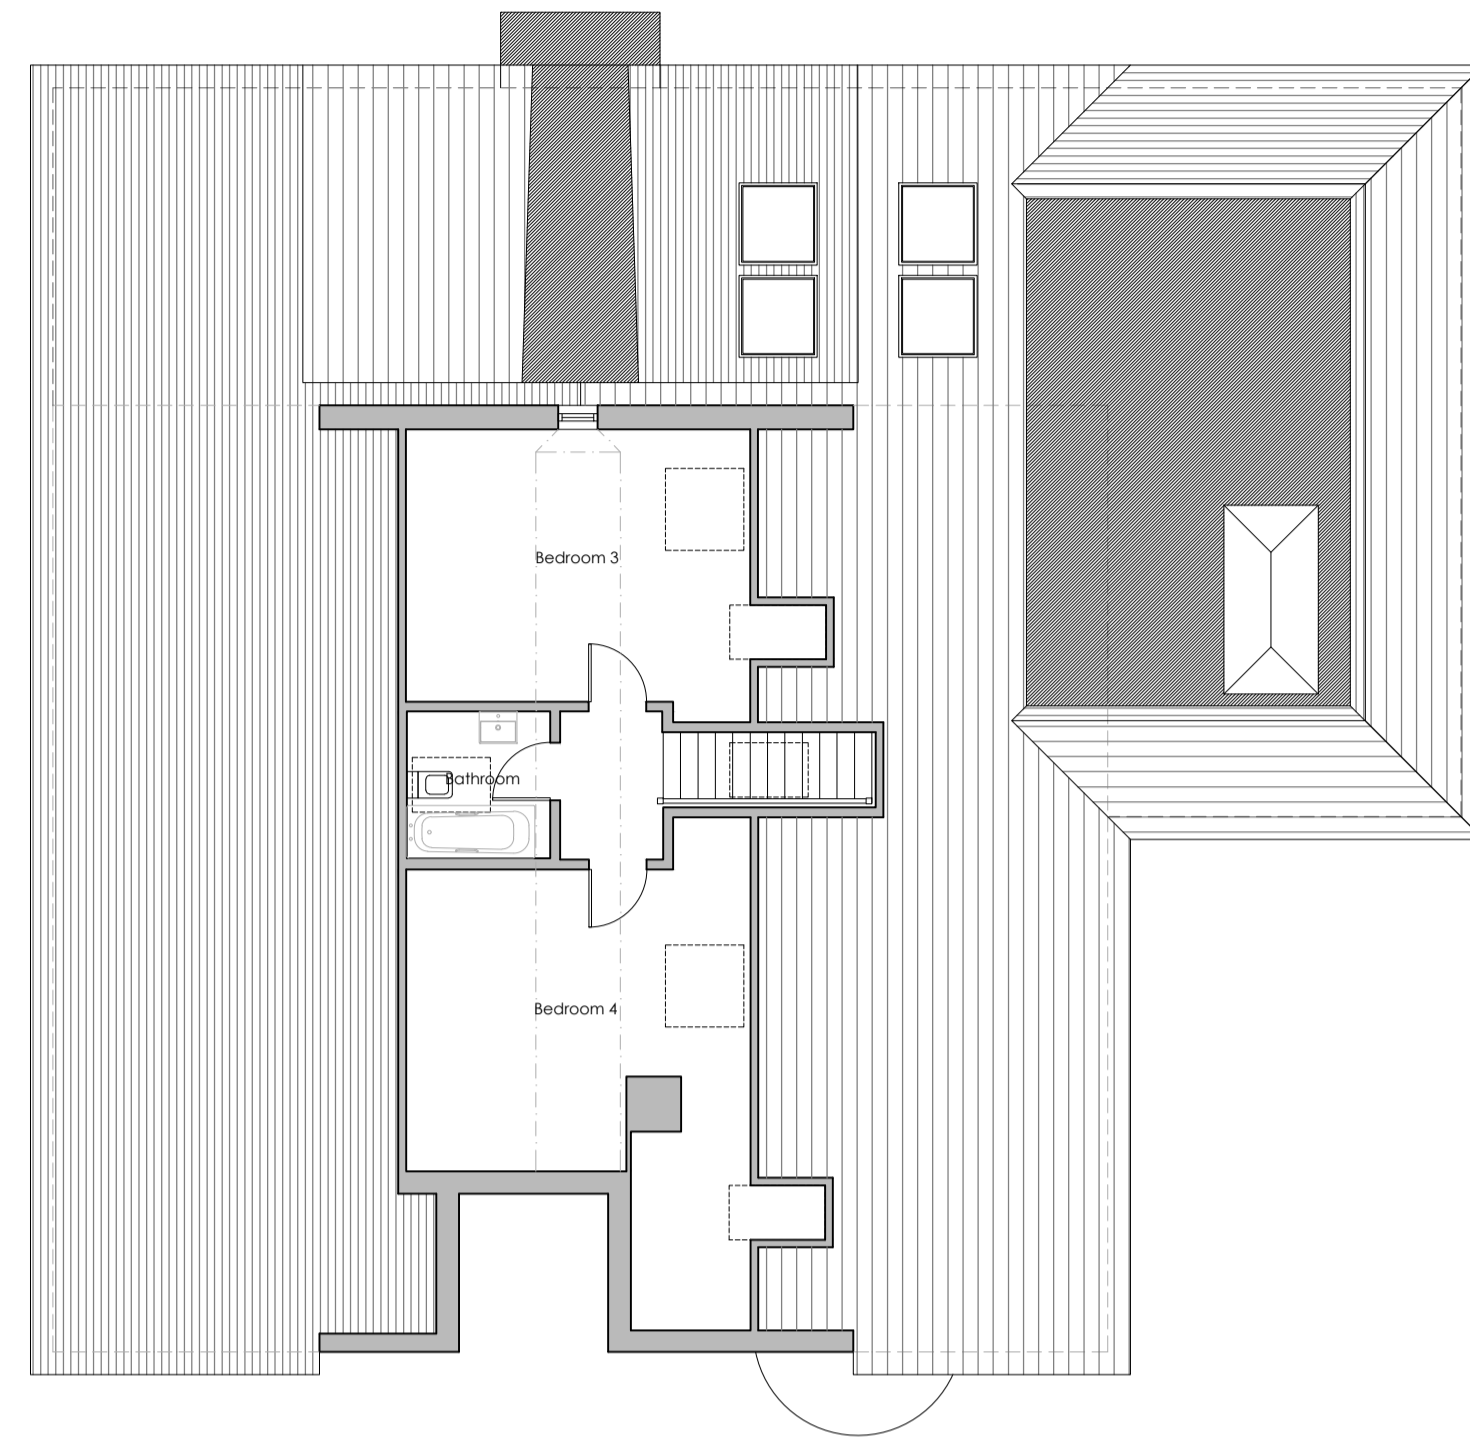


First Floor Plan

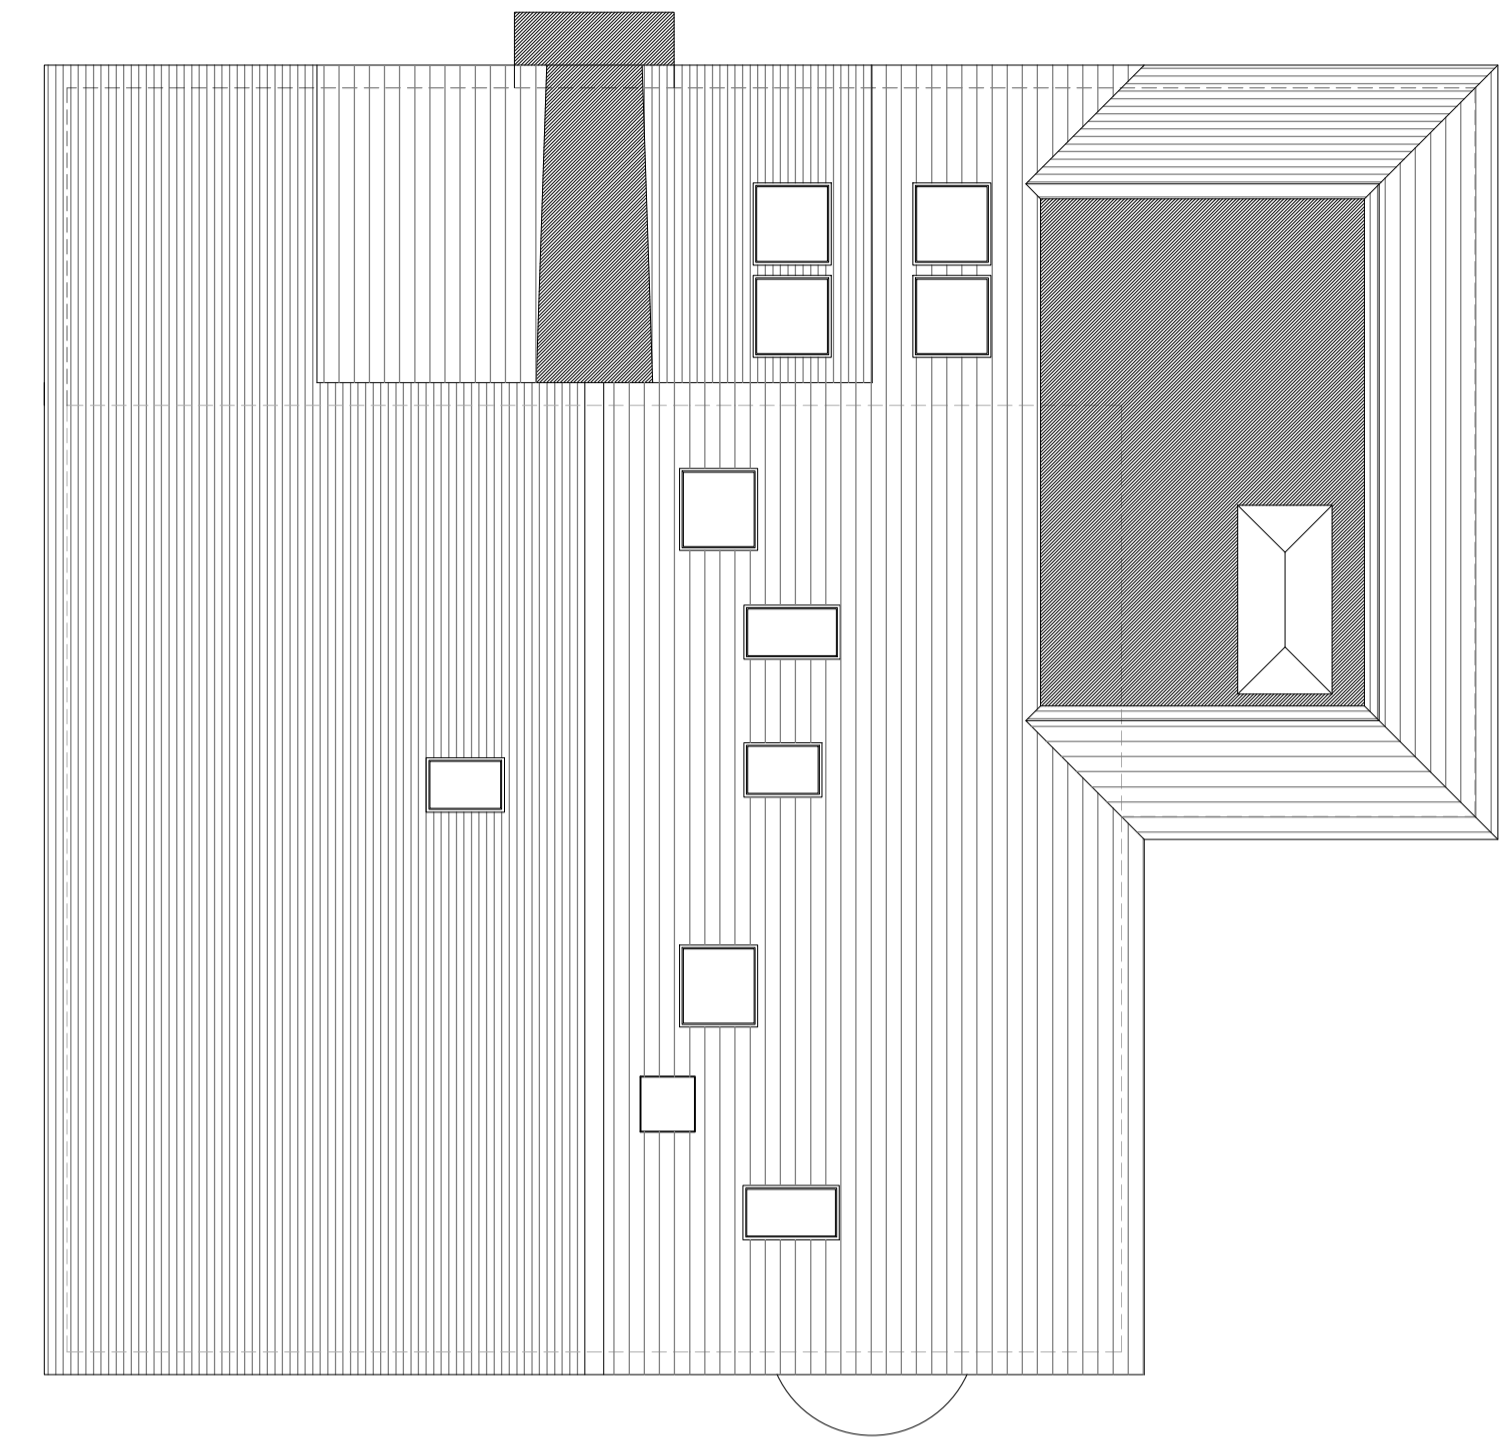

Roof Plan




West Elevation

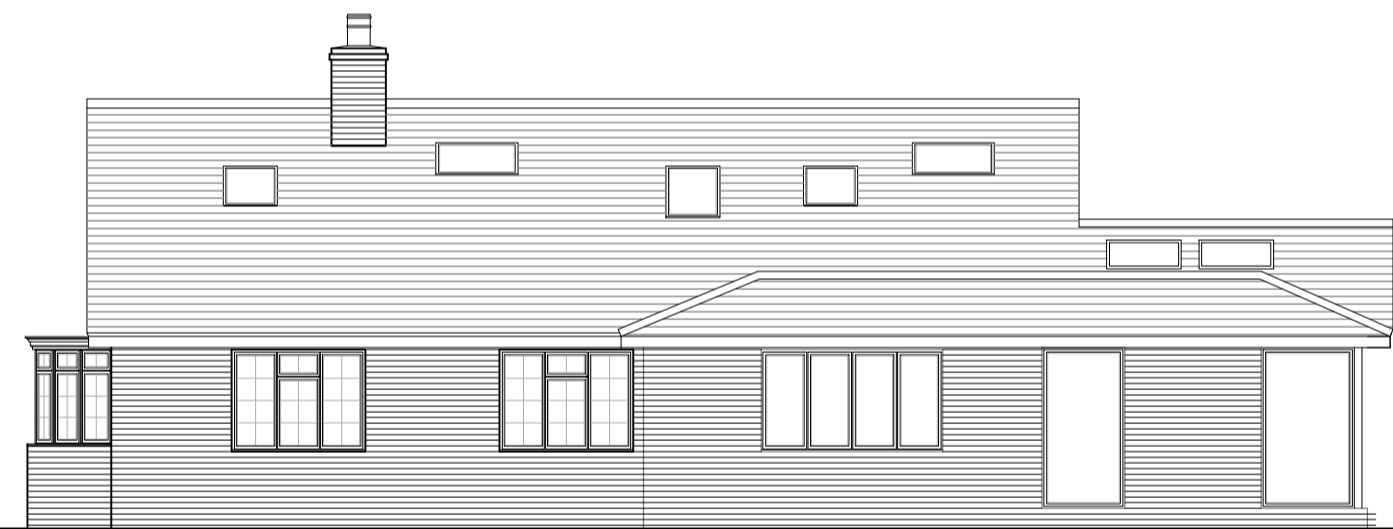


South Elevation



East Elevation

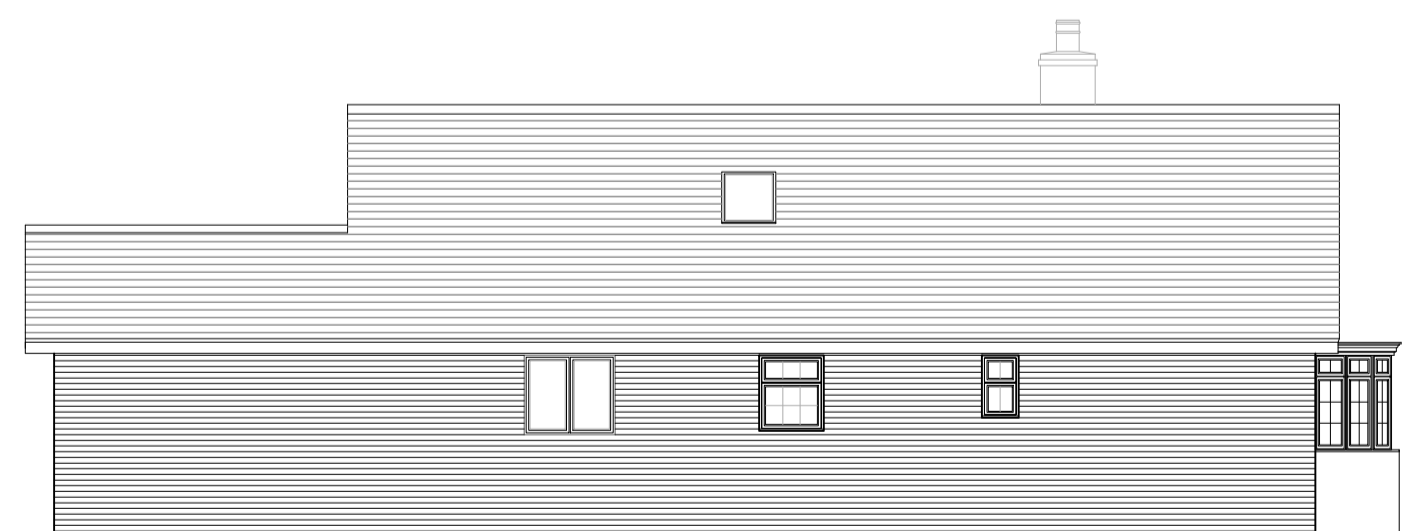

North Elevation

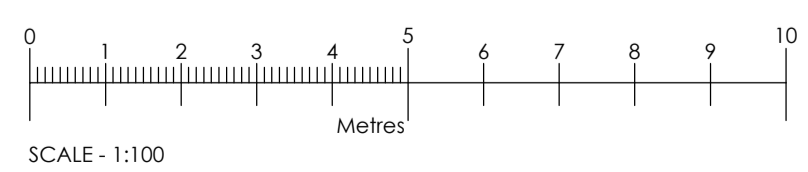

Rev	Date	Comments
-----	------	----------

PLANNING

Client
Mr & Mrs Biggenden

Project
The Whispers
Whitehall Drive
Kingswood
Kent
ME17 3PG

Title
Floor Plans & Elevations
As Proposed

Project No.	Date
8421	Feb 2023
Drawing No.	Revision
8421-PD-003	
Scale	Drawn
1:100@A1	DMW
	Check
	PH