



© THIS DRAWING IS THE COPYRIGHT OF ALPHA DESIGN STUDIO LTD & MUST NOT BE REPRODUCED IN PART OR WHOLE WITHOUT CONSENT
 ALL DIMENSIONS MUST BE CHECKED ON SITE / WORKSHOP WHERE APPLICABLE PRIOR TO COMMENCING THE WORKS.
 THIS DRAWING MUST NOT BE SCALED EXCEPT FOR PLANNING PURPOSES.
 THIS DRAWING HAS BEEN PRODUCED FOR THE CLIENT NAMED BELOW FOR THE PROJECT NAMED BELOW & IS SUBMITTED AS PART OF A PLANNING APPLICATION & IS NOT INTENDED FOR USE BY ANY OTHER PERSON OR FOR ANY OTHER PURPOSE

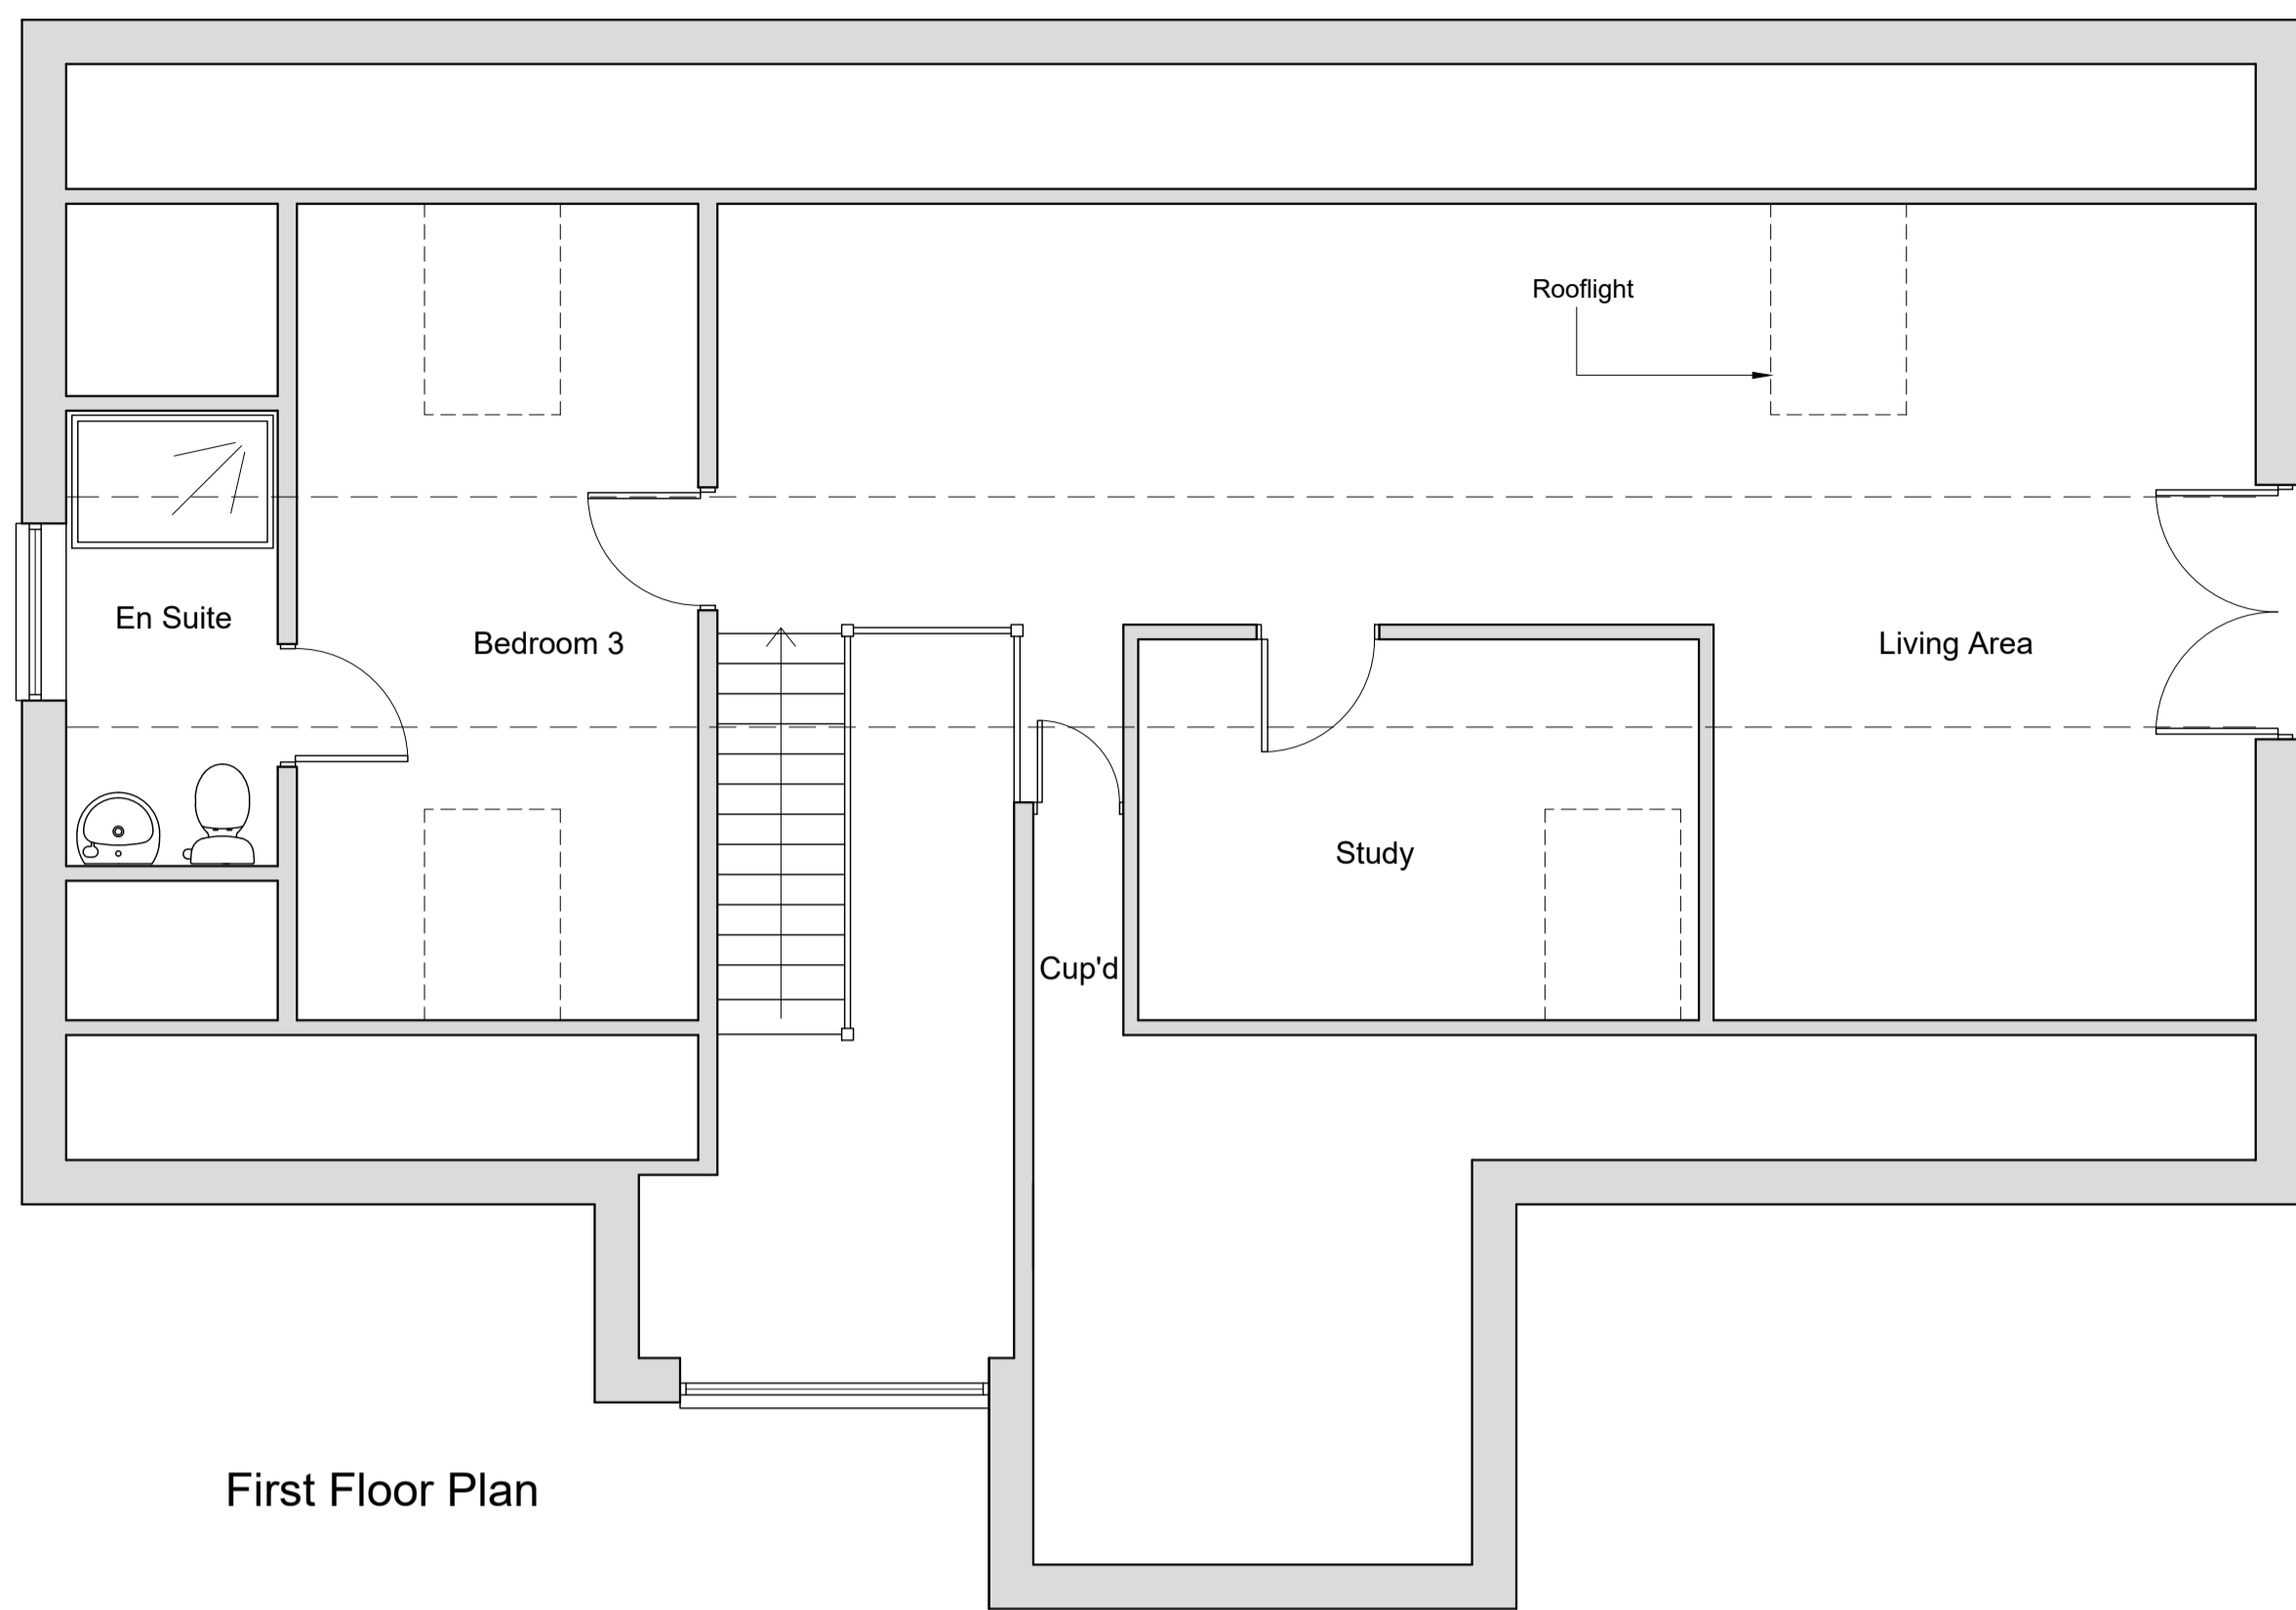


First Floor Plan

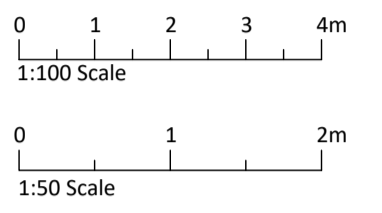


South Elevation

Material Finishes:

1. Red stock brickwork to match existing.
2. Plain tiles to match existing.
3. White UPVC windows to match existing.

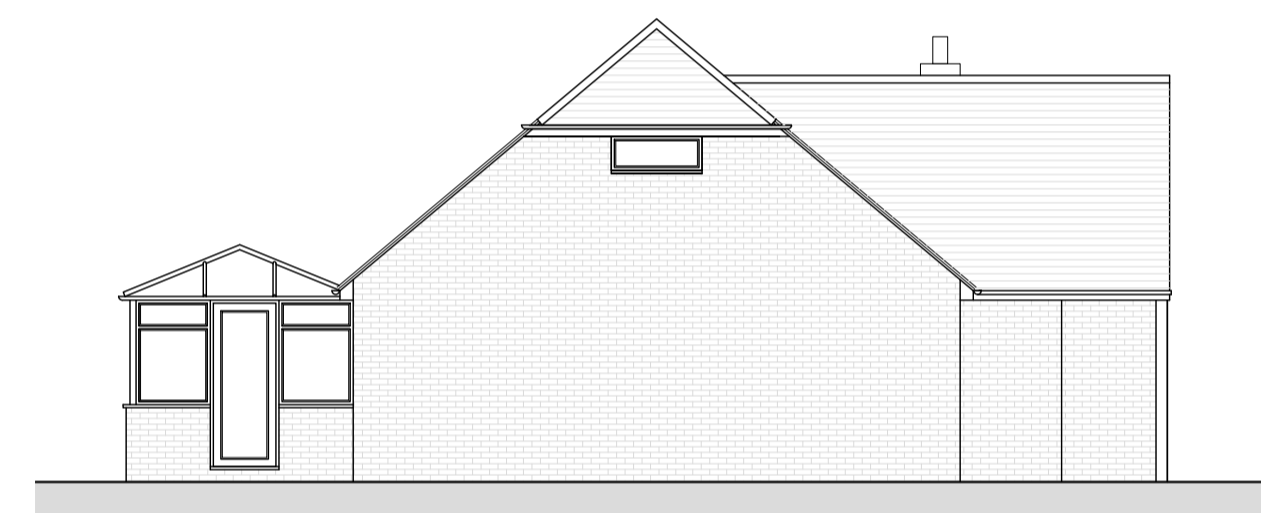

West Elevation

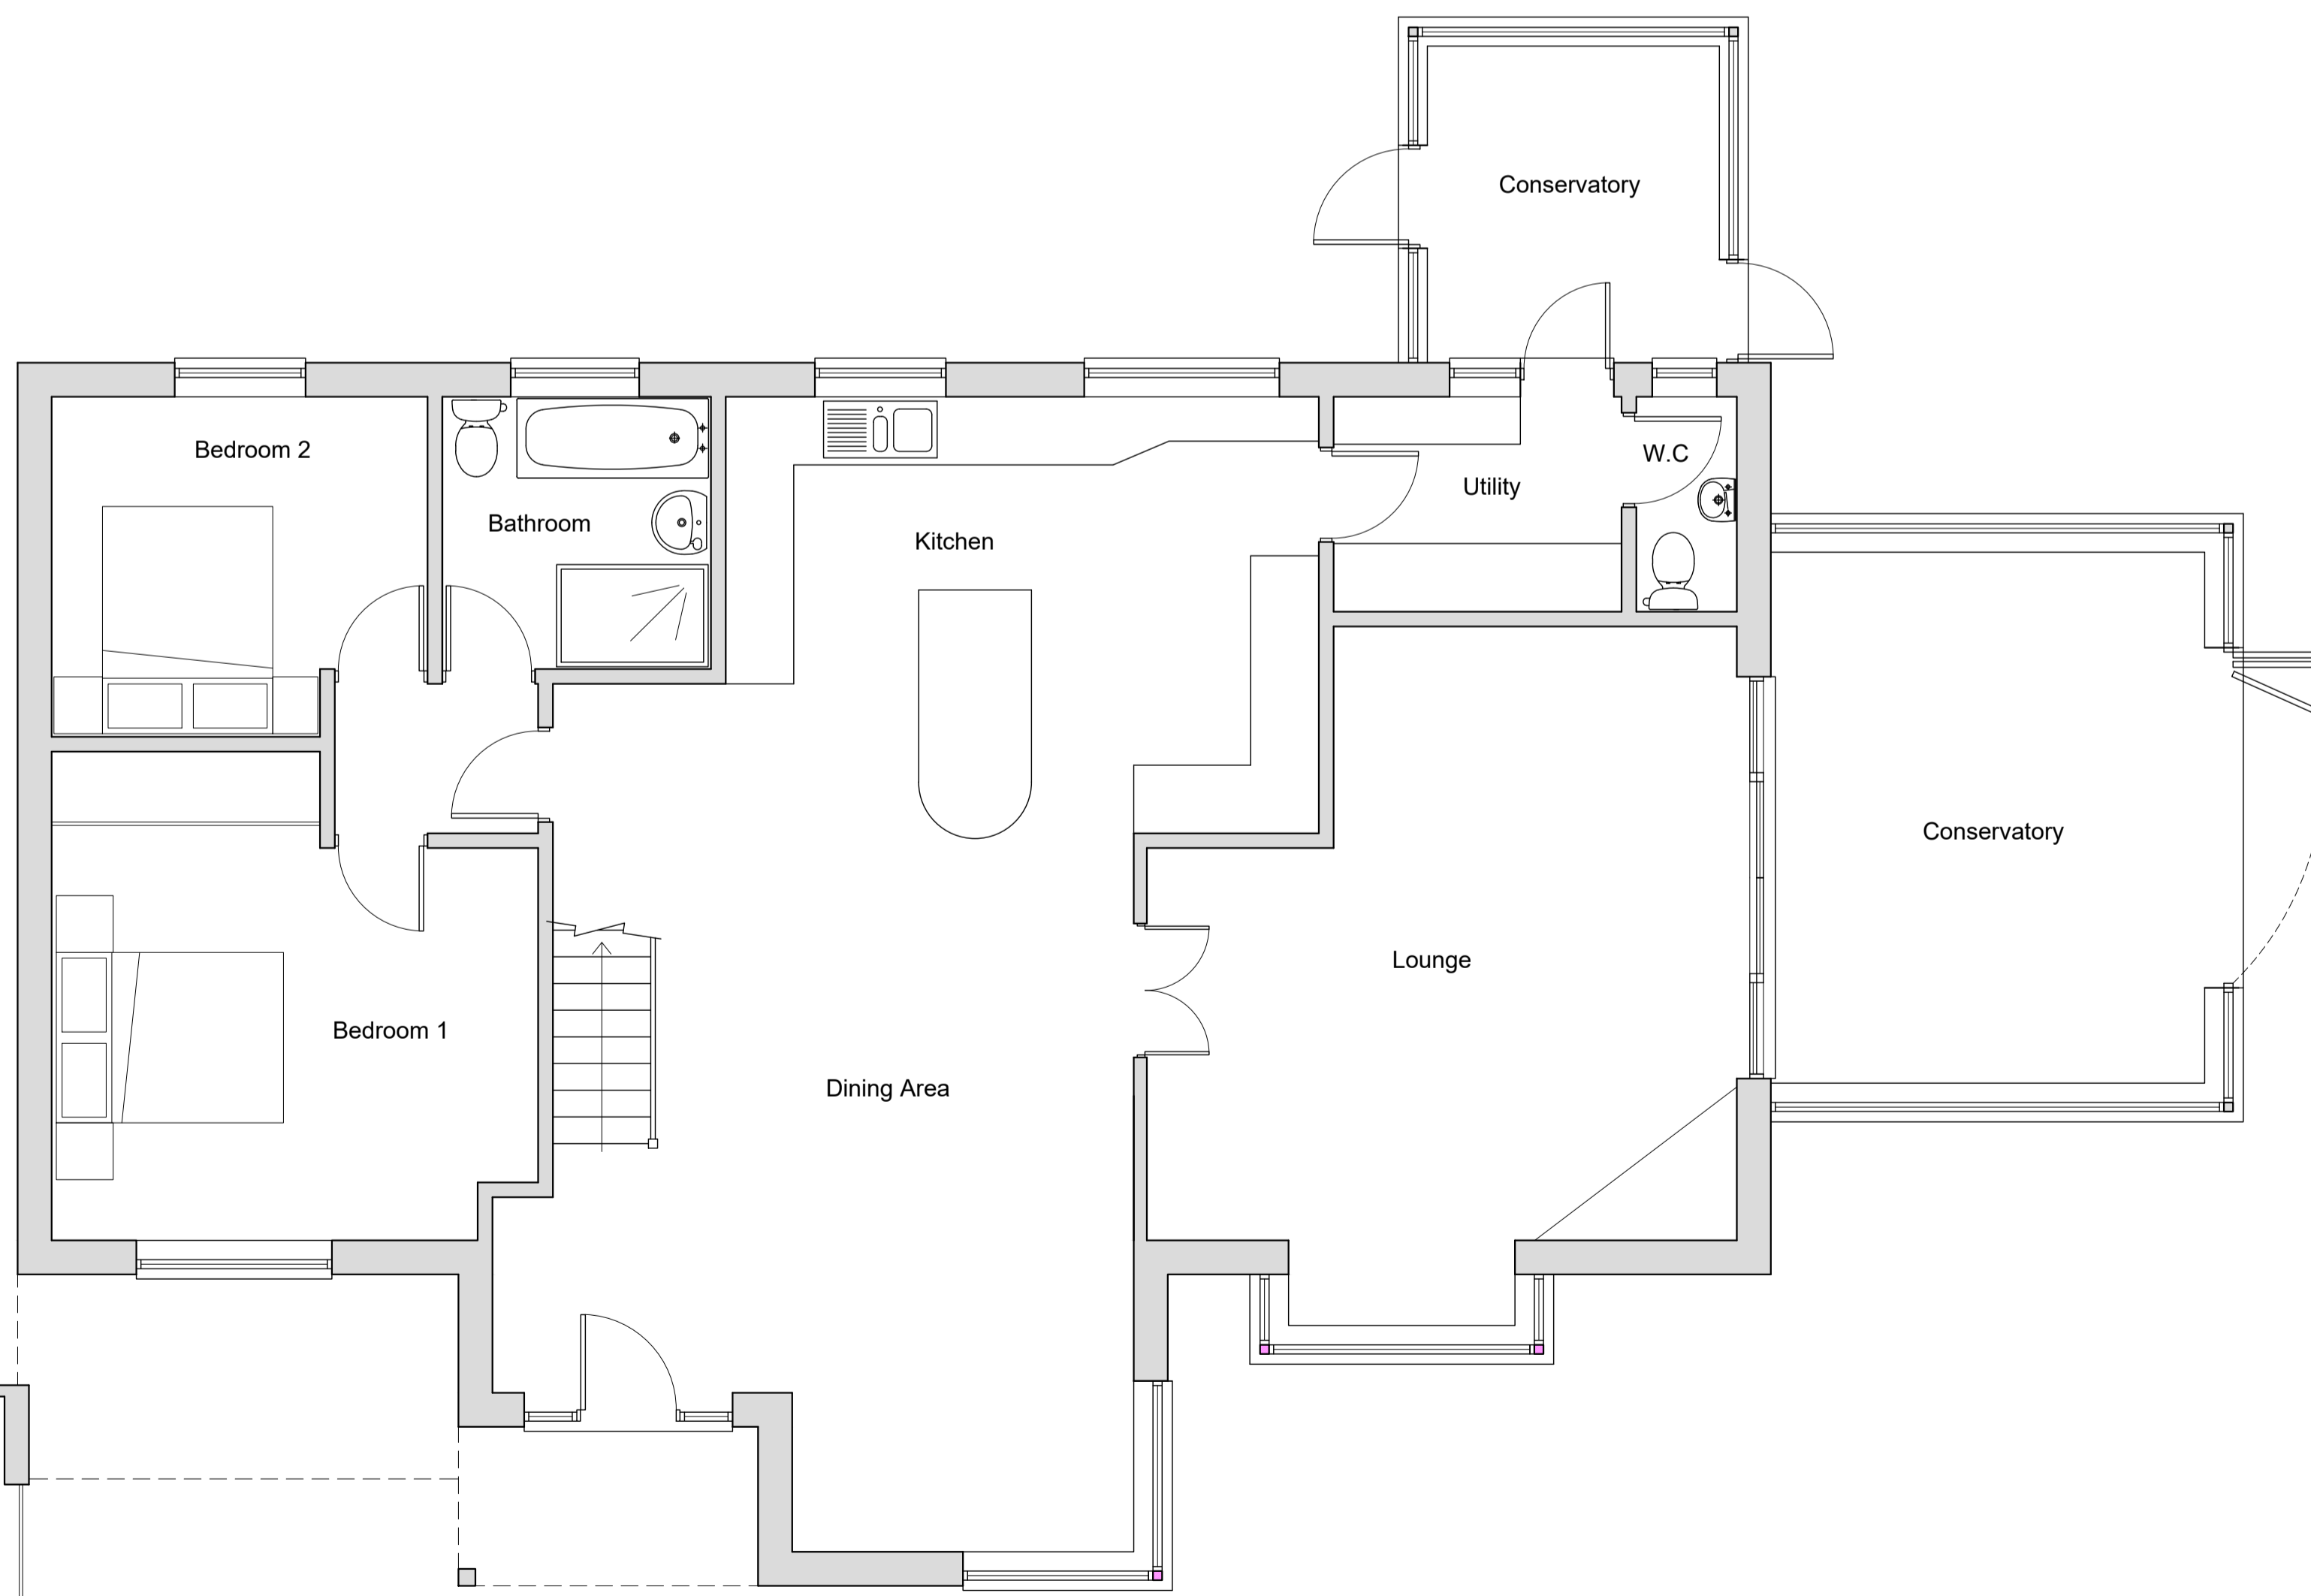

Ground Floor Plan



East Elevation

REV	DATE	DESCRIPTION
-----	------	-------------

TITLE
PLANS & ELEVATIONS AS PROPOSED
 PROJECT
EXTENSION TO 1A CELLAR HILL, TEYNHAM
 CLIENT
MR J. PARSONS



ALPHA Design Studio Limited
 43 PARK ROAD · SITTINGBOURNE, KENT · ME10 1DY
 E: architects@alpha-ds.co.uk T: 01795 426646

SCALE	DATE	DRG No.	REV
-------	------	---------	-----

1:50/100 April 23 1673/3