




© THIS DRAWING IS THE COPYRIGHT OF ALPHA DESIGN STUDIO LTD & MUST NOT BE REPRODUCED IN PART OR WHOLE WITHOUT CONSENT
 ALL DIMENSIONS MUST BE CHECKED ON SITE / WORKSHOP WHERE APPLICABLE PRIOR TO COMMENCING THE WORKS.
 THIS DRAWING MUST NOT BE SCALED EXCEPT FOR PLANNING PURPOSES.
 THIS DRAWING HAS BEEN PRODUCED FOR THE CLIENT NAMED BELOW FOR THE PROJECT NAMED BELOW & IS SUBMITTED AS PART OF A PLANNING APPLICATION & IS NOT INTENDED FOR USE BY ANY OTHER PERSON OR FOR ANY OTHER PURPOSE

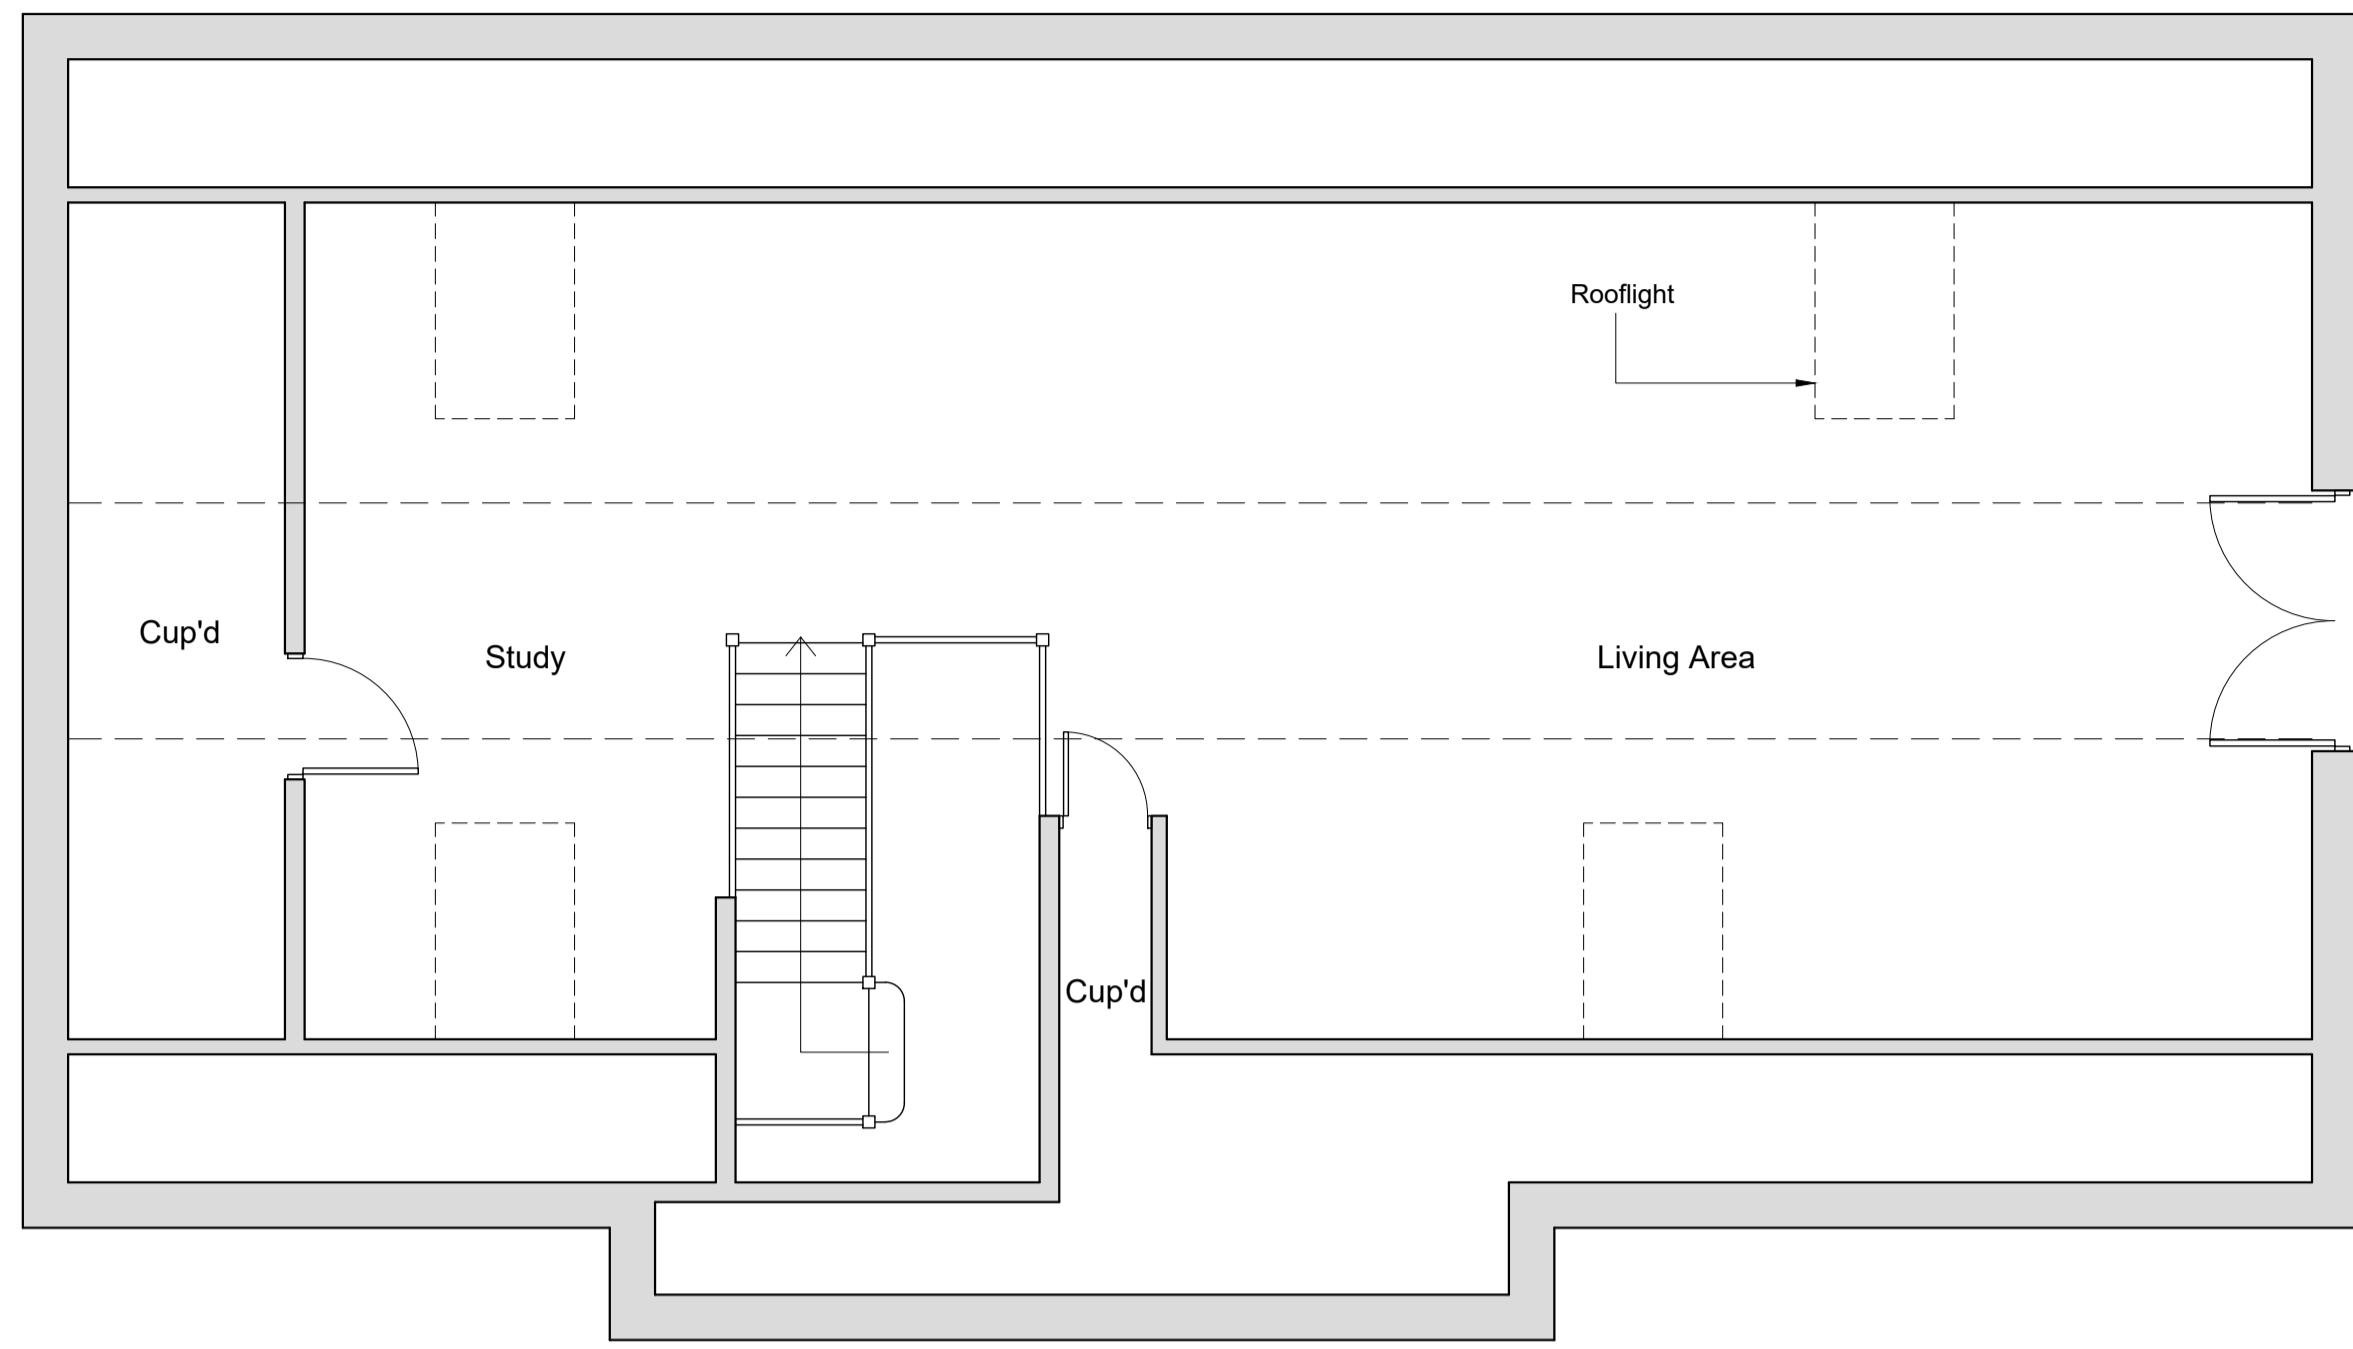


First Floor Plan



South Elevation

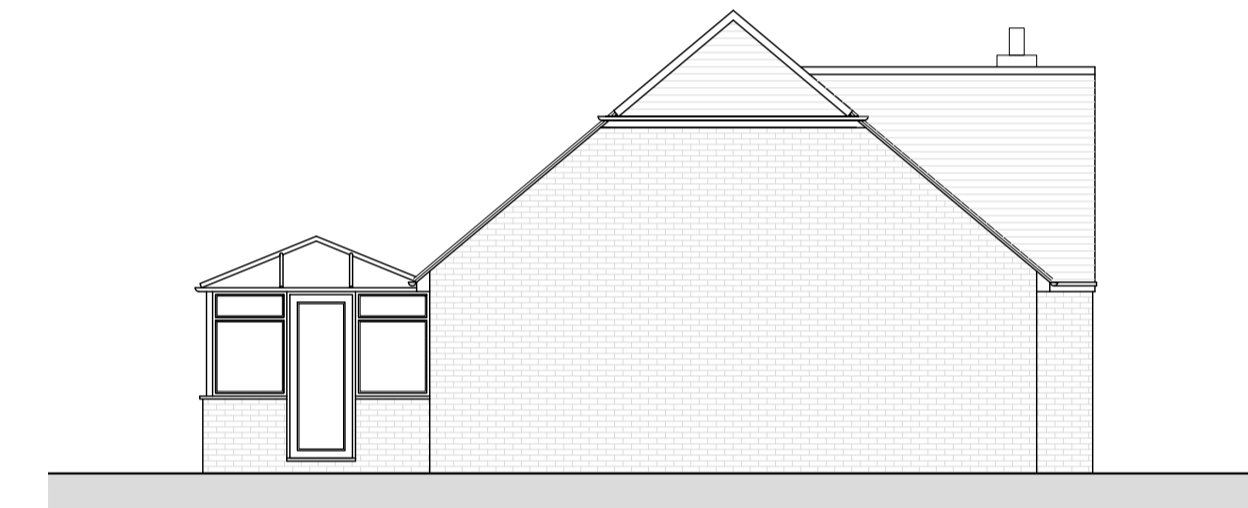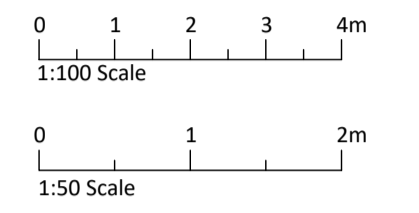

West Elevation

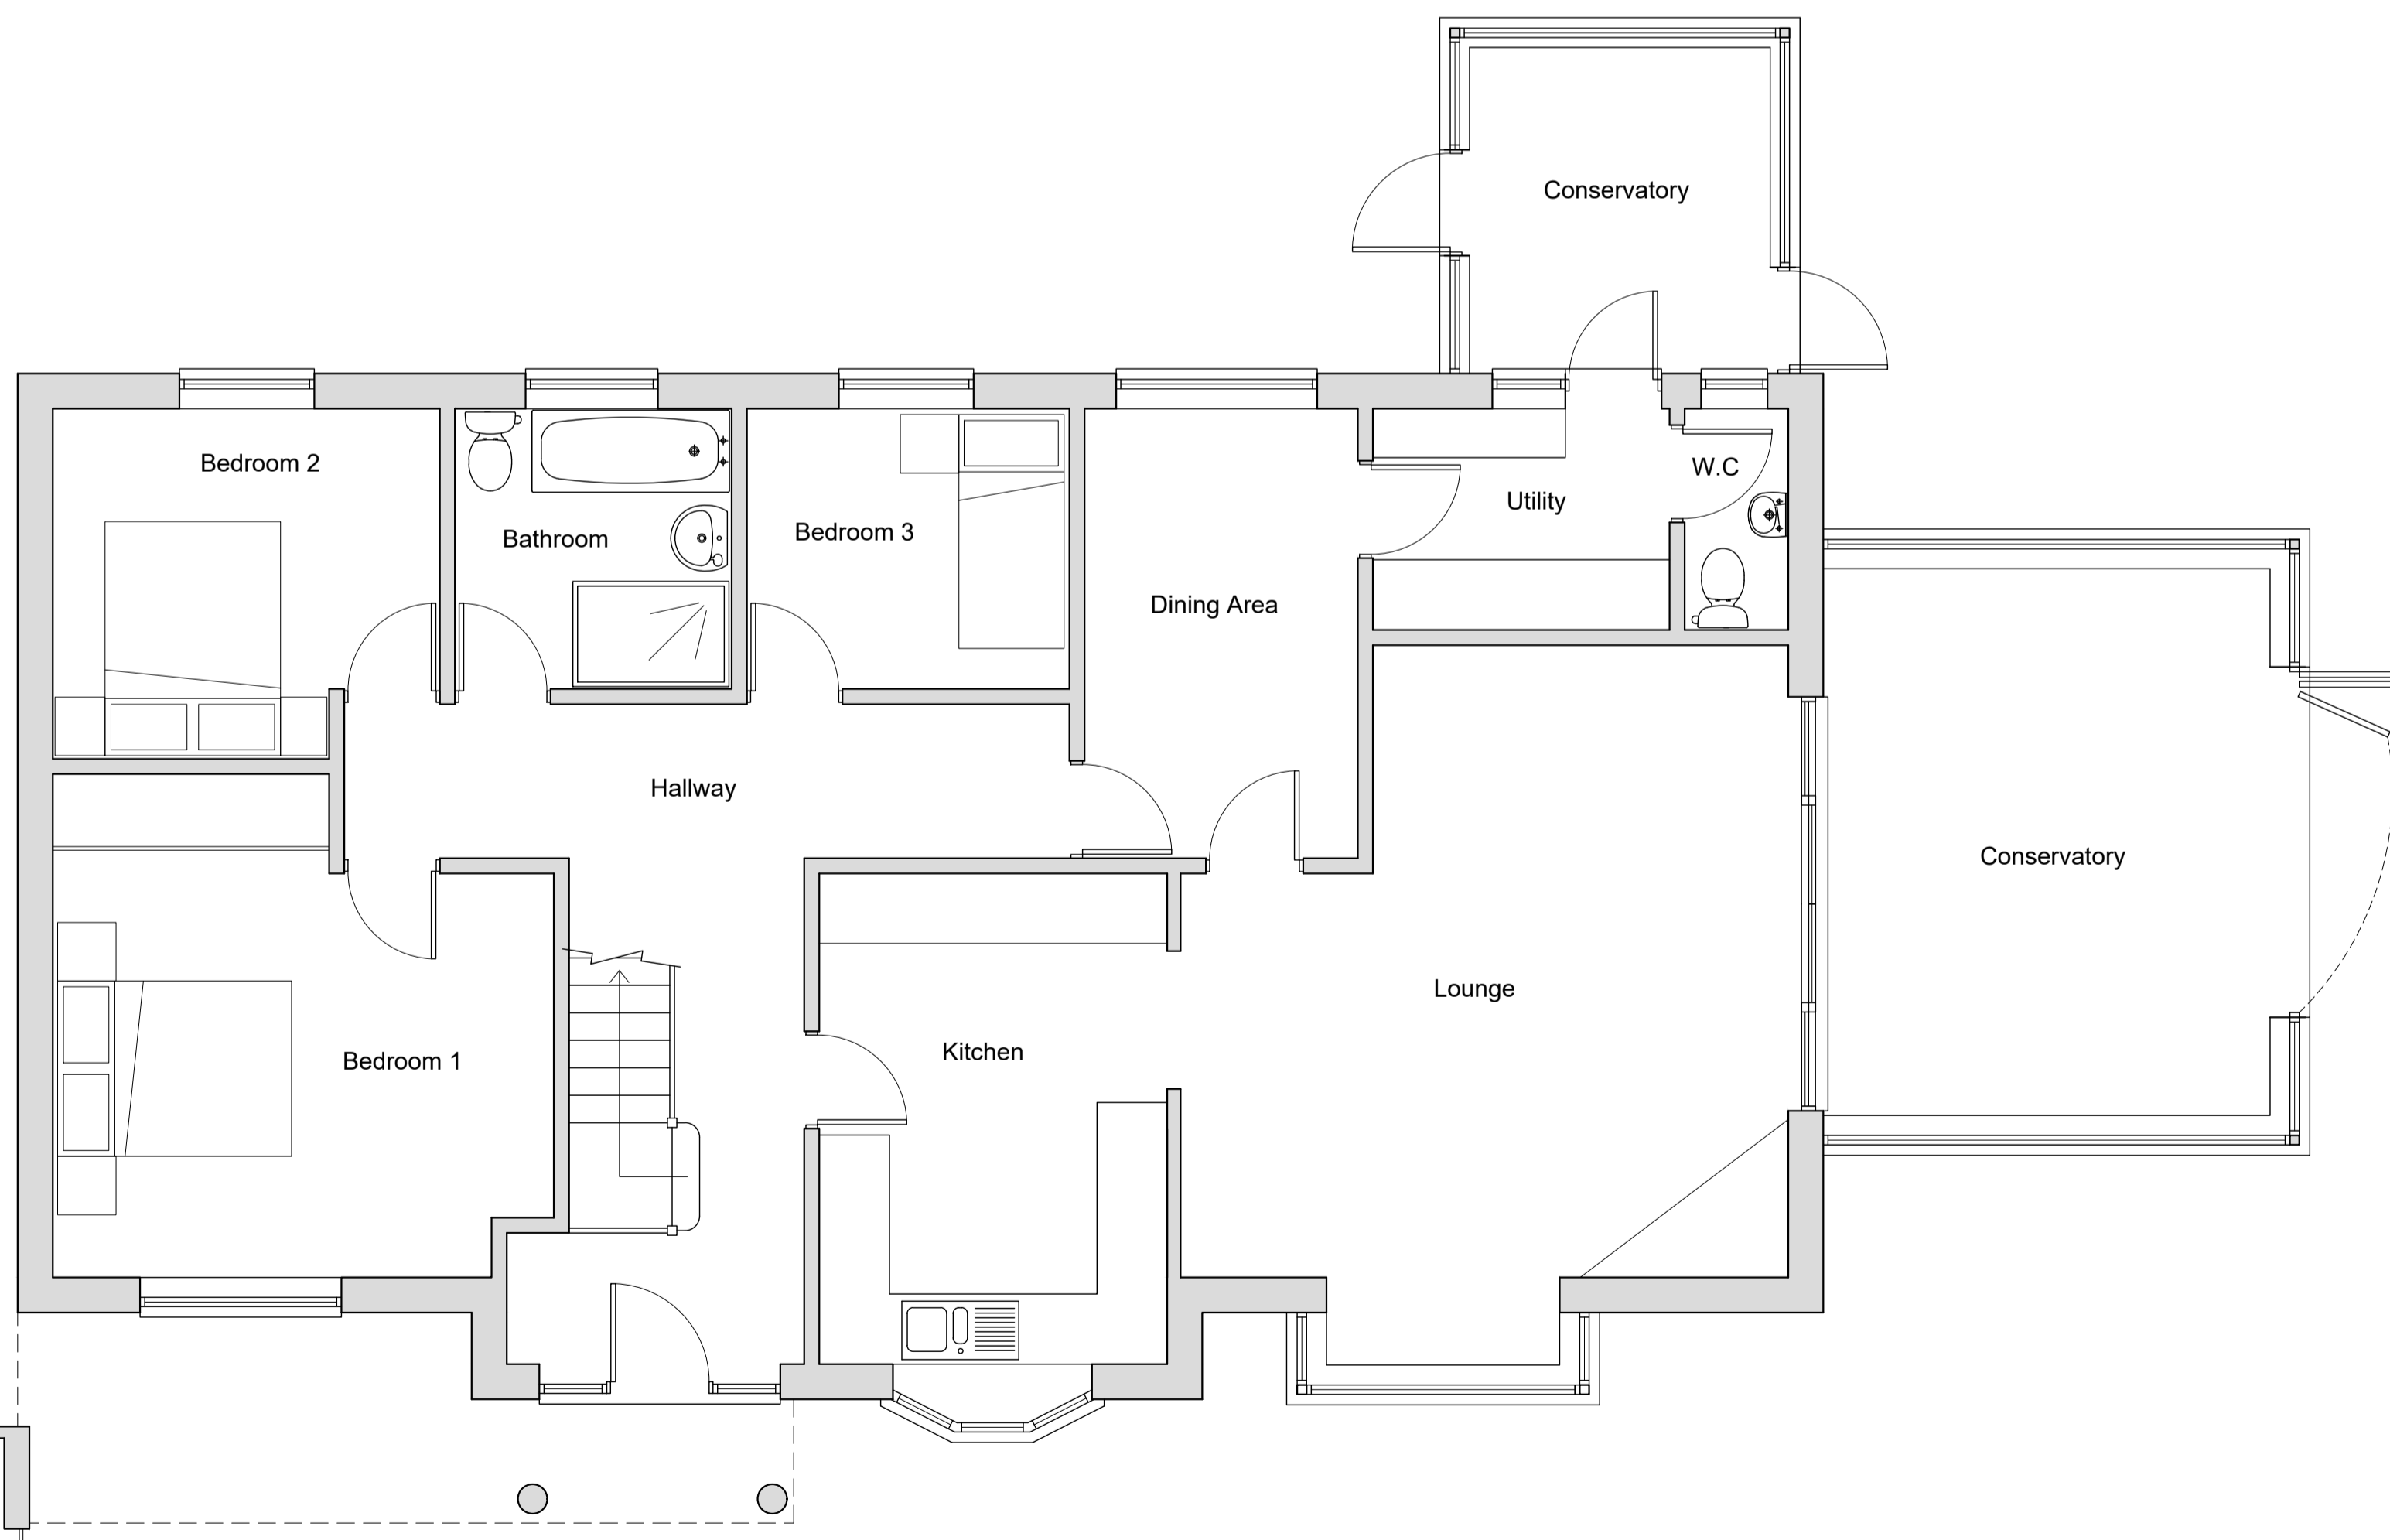

Ground Floor Plan



East Elevation

REV	DATE	DESCRIPTION
TITLE PLANS & ELEVATIONS AS EXISTING		
PROJECT EXTENSION TO 1A CELLAR HILL, TEYNHAM		
CLIENT MR J. PARSONS		



ALPHA Design Studio Limited
 43 PARK ROAD · SITTINGBOURNE, KENT · ME10 1DY
 E: architects@alpha-ds.co.uk T: 01795 426646

SCALE	DATE	DRG No.	REV
1:50/100	Mar 23	1673/2	

CHARTERED ARCHITECTS WWW.ALPHA-DS.CO.UK