



Ordnance Survey, (c) Crown Copyright 2023. All rights reserved. Licence number 100022432

SITE LOCATION

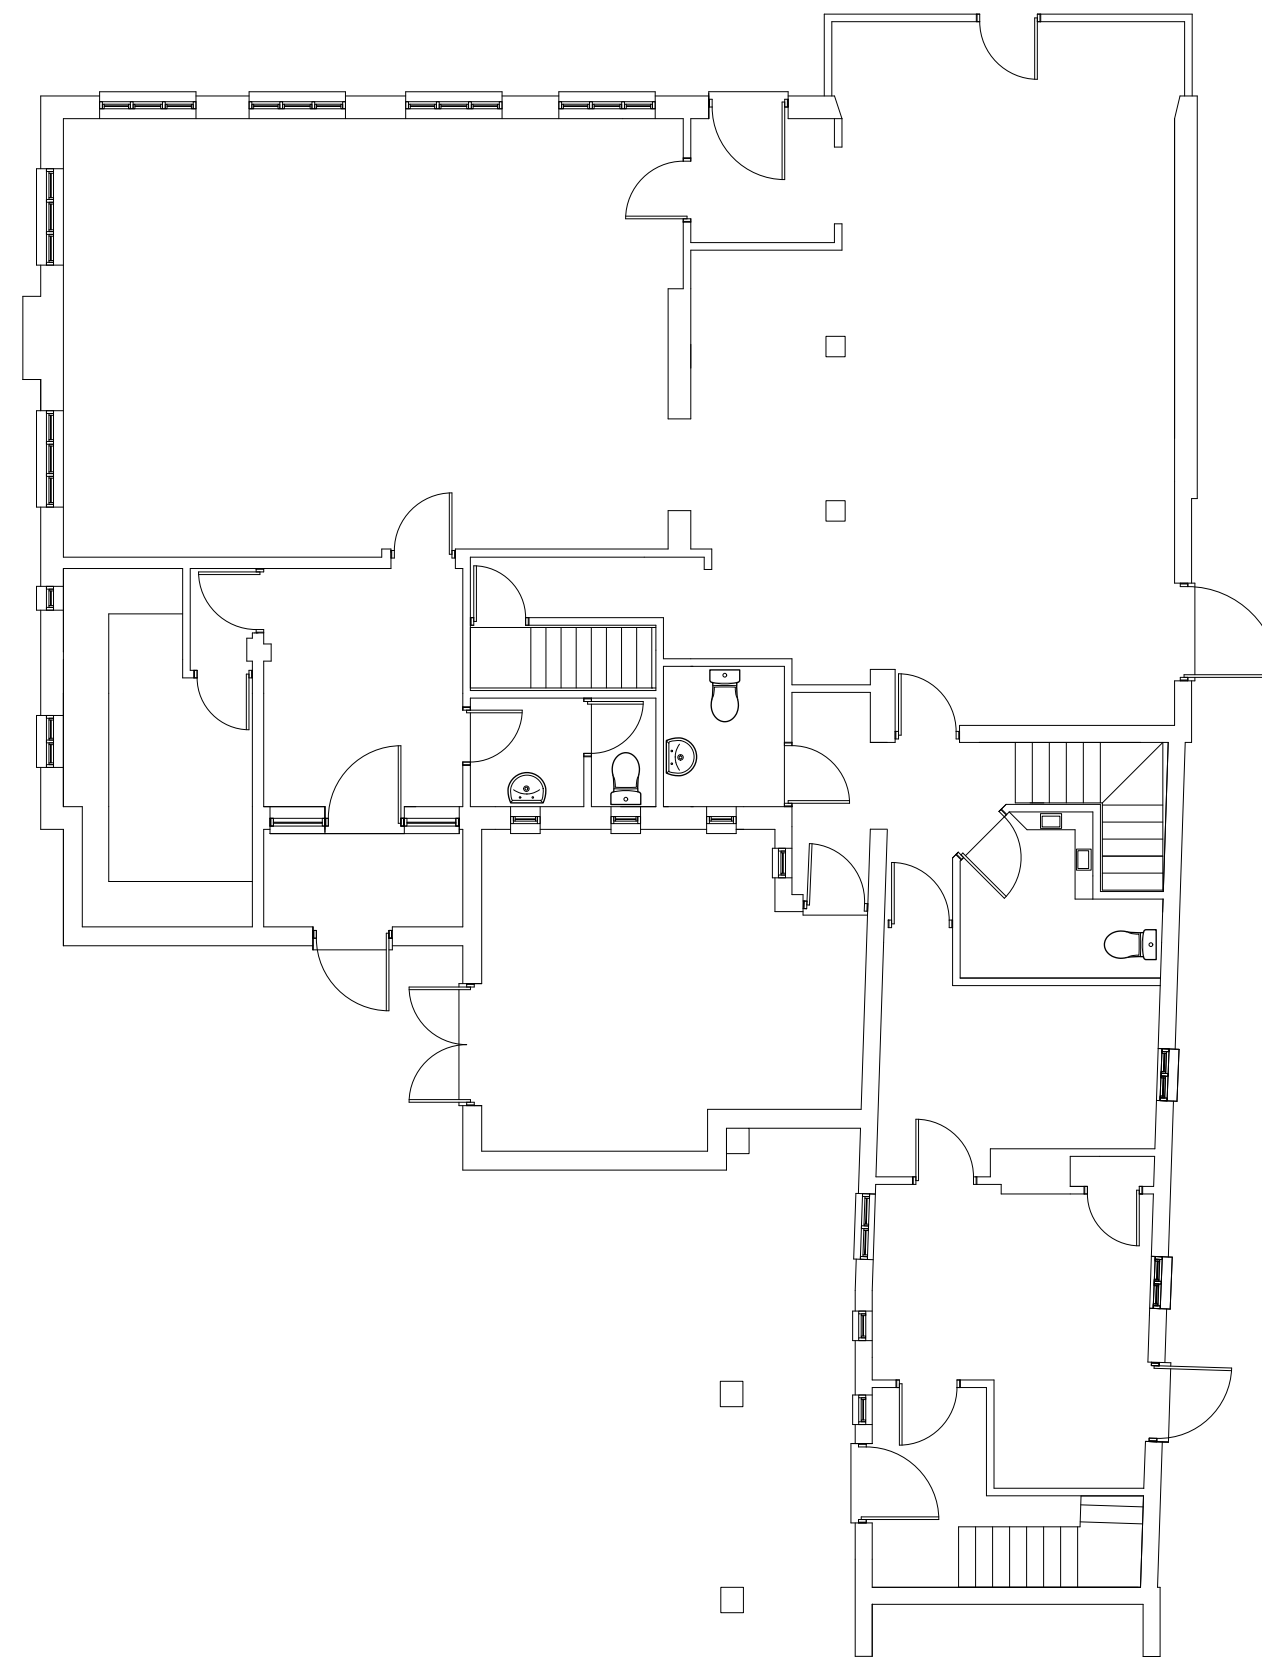

GROUND FLOOR

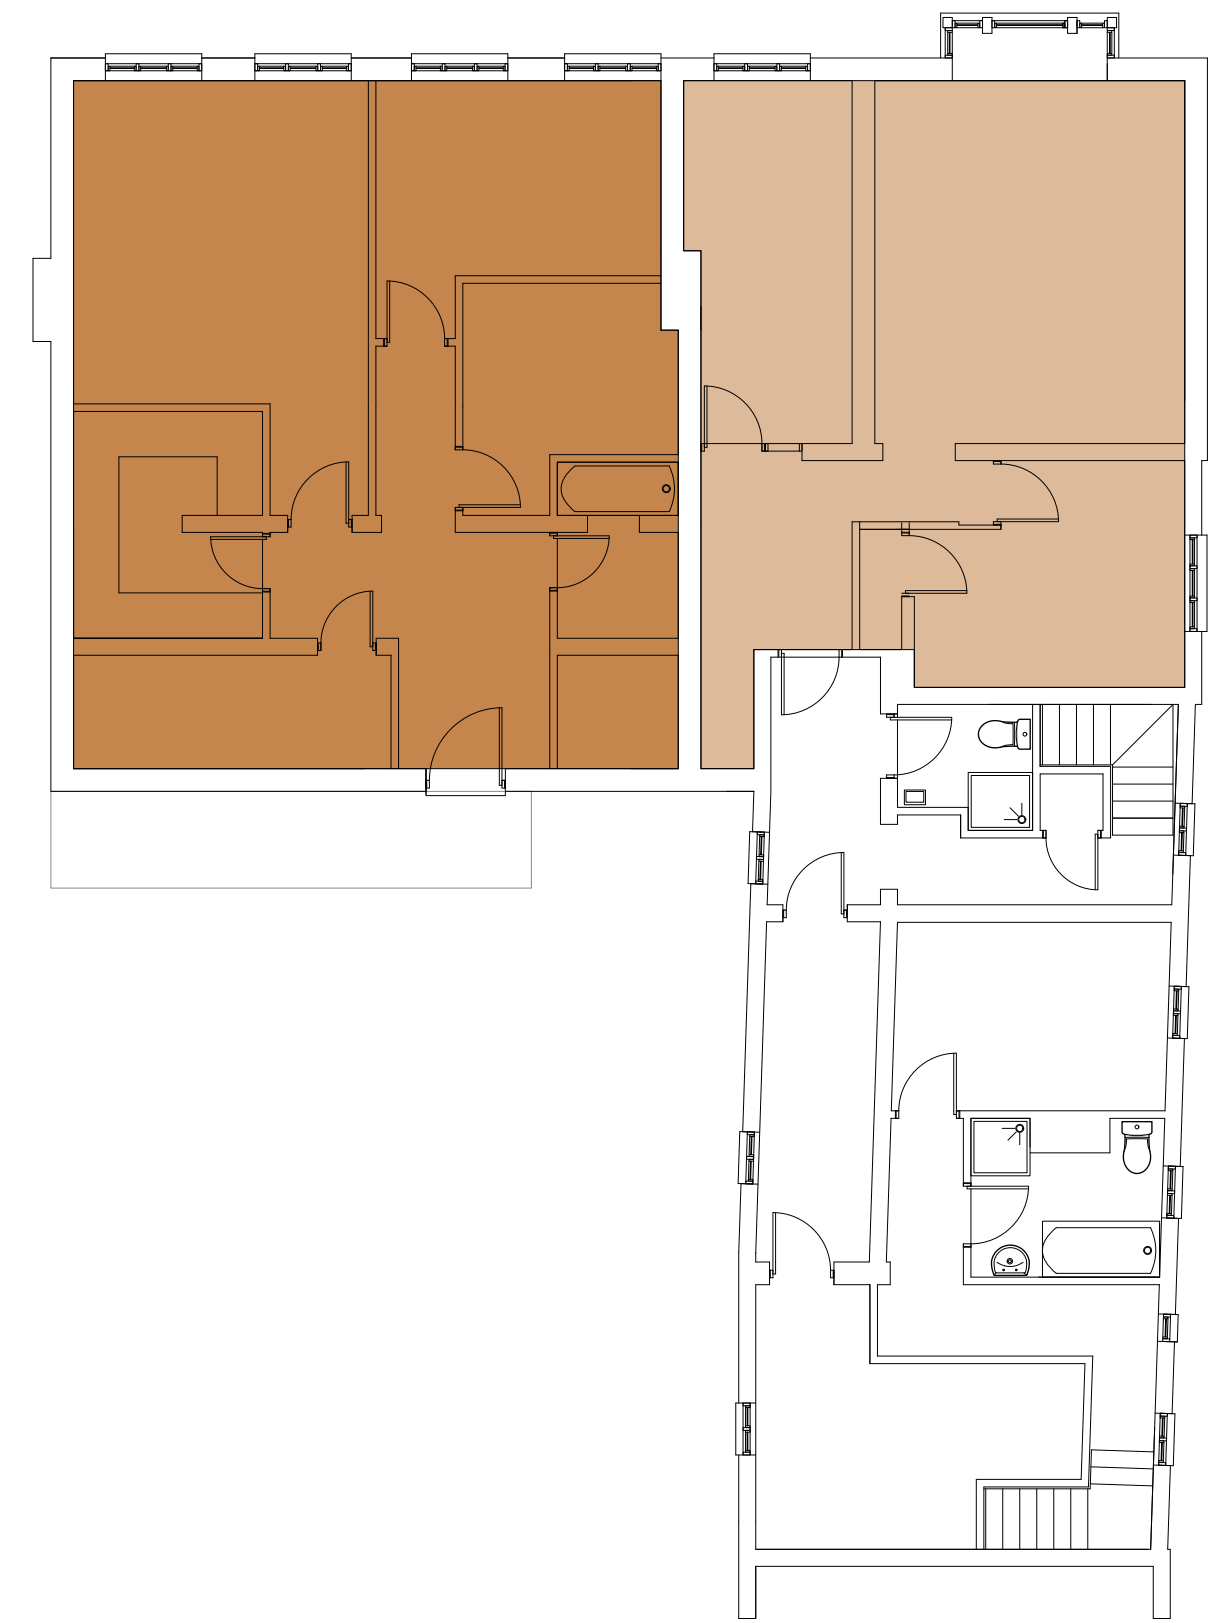

FIRST FLOOR

THE GREYHOUND THE STREET BOTESDALE

PROPOSED CREATION OF SEPARATE DWELLING

JOB : 2685

DRAWING : 01/01

DATE : April 2023

TITLE : Floor Plans - existing

SCALE : 1:100



ICON ARCHITECTURAL
HETHEL ENGINEERING CENTRE
CHAPMAN WAY
HETHEL NORWICH
NR14 8FB
01953 857669