


SOUTH FACING
FRONT ELEVATION
SCALE 1:100

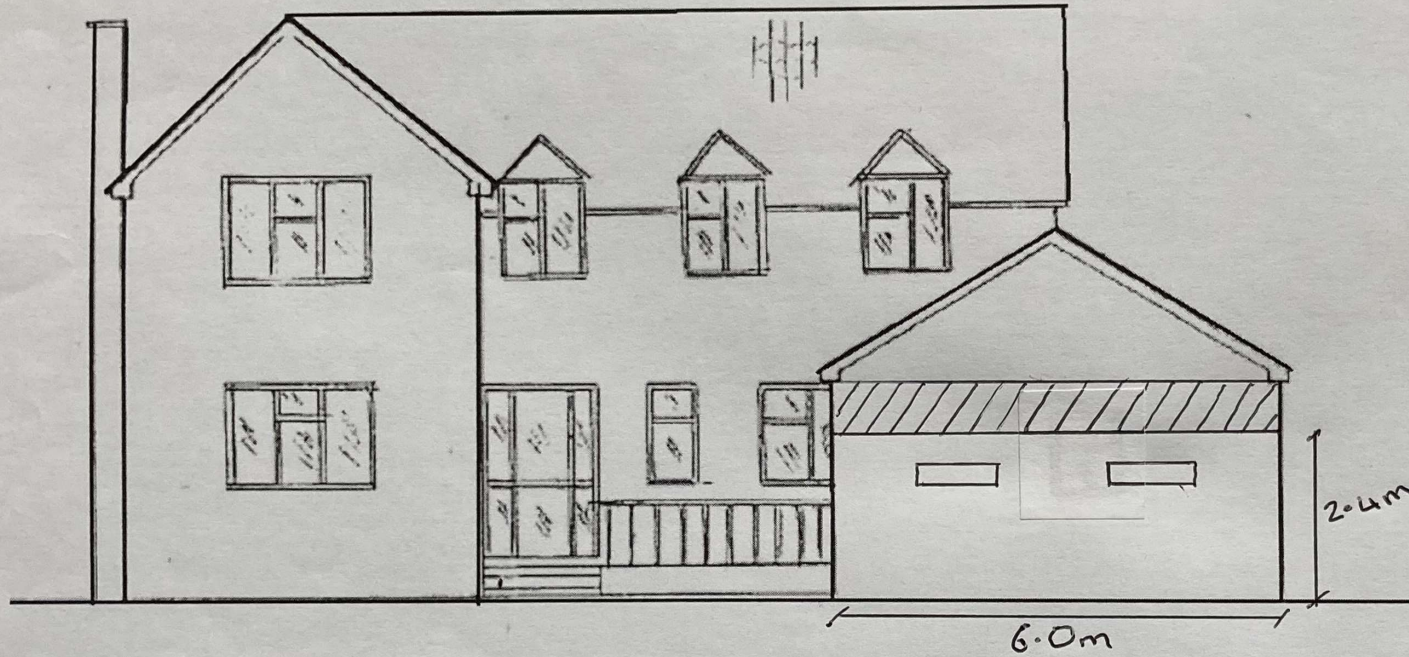

PROPOSED WORKSHOP

W: 6.0m

D: 4.2m

H: 2.4m