




1:100 Scale



0m 1m 2m 3m 4m 5m

1:50 Scale

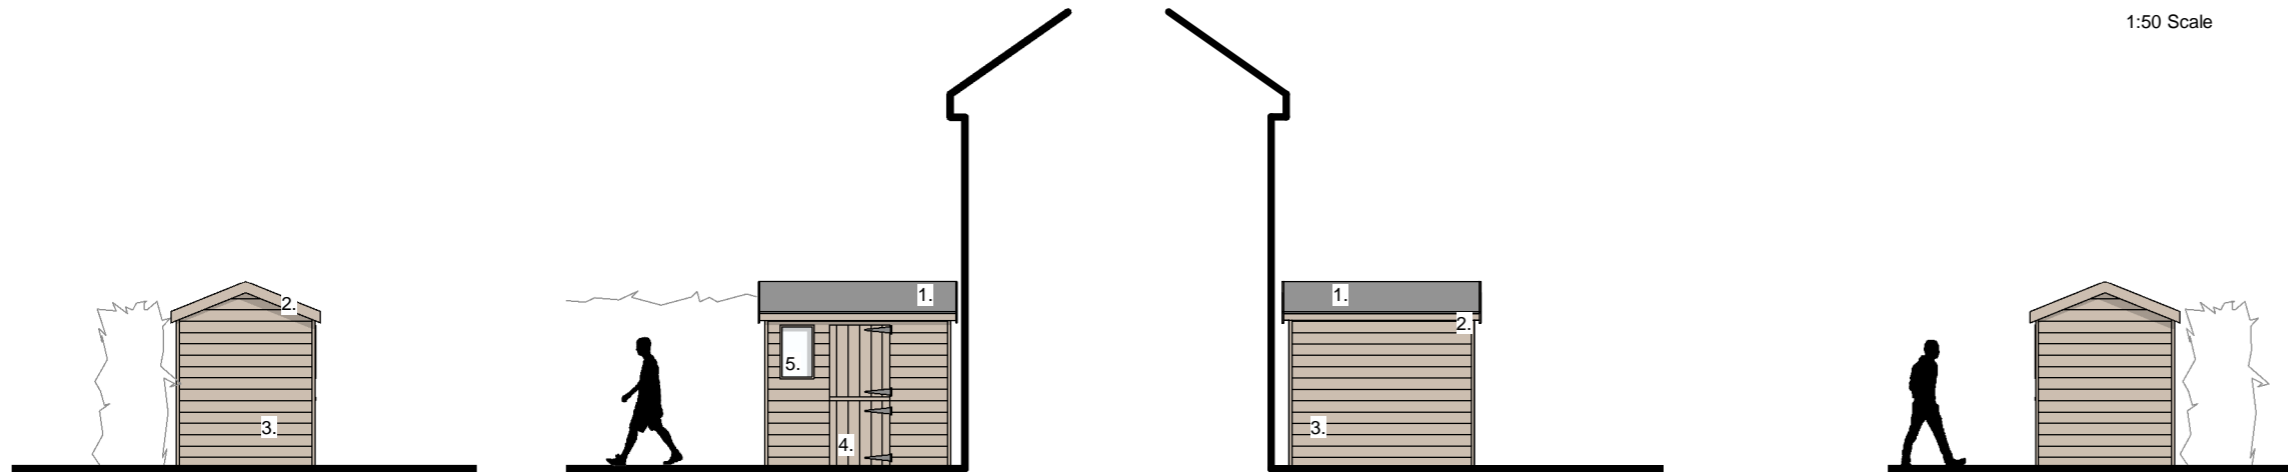

EAST (SIDE) ELEVATION

Scale 1:100

NORTH (FRONT) ELEVATION

Scale 1:100

SOUTH (REAR) ELEVATION


Scale 1:100

WEST (SIDE) ELEVATION

Scale 1:100

PROPOSED MATERIALS:


- 1. Felt roof covering - Grey
- 2. Timber fascias
- 3. Timber wall siding
- 4. Timber boarded door
- 5. Polycarbonate window panel

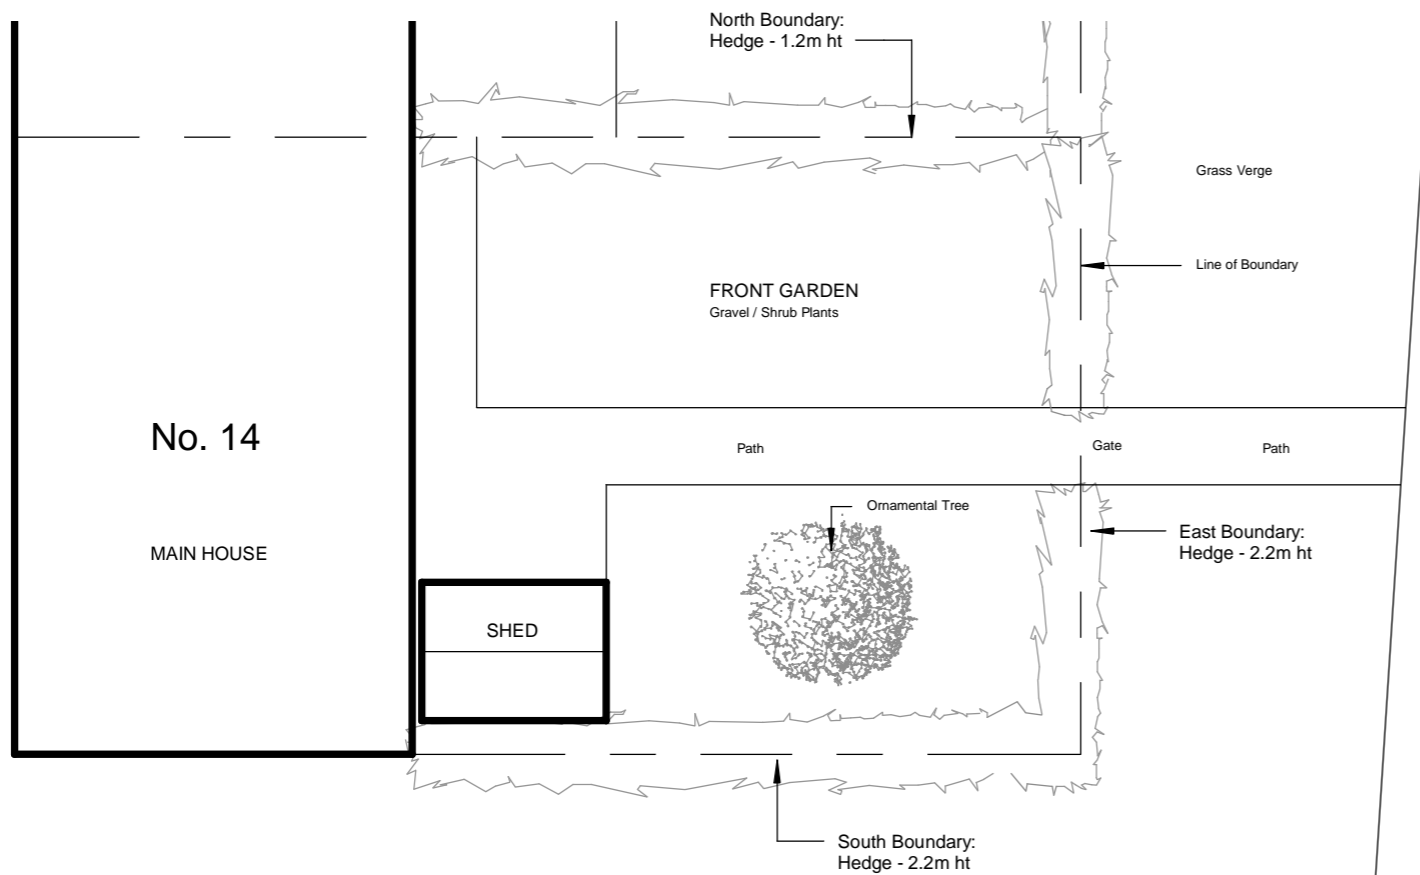


PROPOSED FLOOR PLAN - Scale 1:100

PROPOSED PLANS AND ELEVATIONS

Scale 1:100

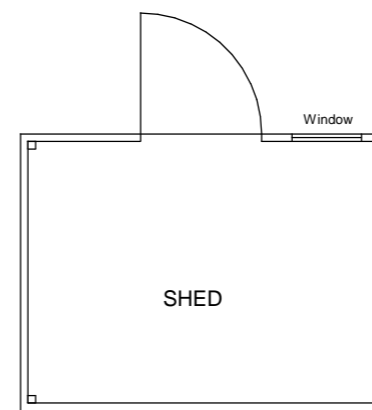

FLOOR PLAN - Scale 1:50

 

MWE ARCHITECTS
 Unit One, Bearl Farm, Stocksfield, NE43 7AL
 Telephone : (0191) 260 2299
 Email : enquiries@mwearchitects.co.uk
 Website : www.mwearchitects.co.uk

A 26.04.23 Floor Plan Added			
Rev.	By	Date	Description
Client Mr G. Lowdon			Job No 23-05
Job Title 14 West Crescent, Gunnerton. NE48 4AX			Dwg No P-11
Description Proposed Plans and Elevations			Scale As indicated
			Date April '23
			Rev. A
			Drawn by DD
			Paper size A3
			Date