




1:100 Scale



0m 1m 2m 3m 4m 5m

1:50 Scale

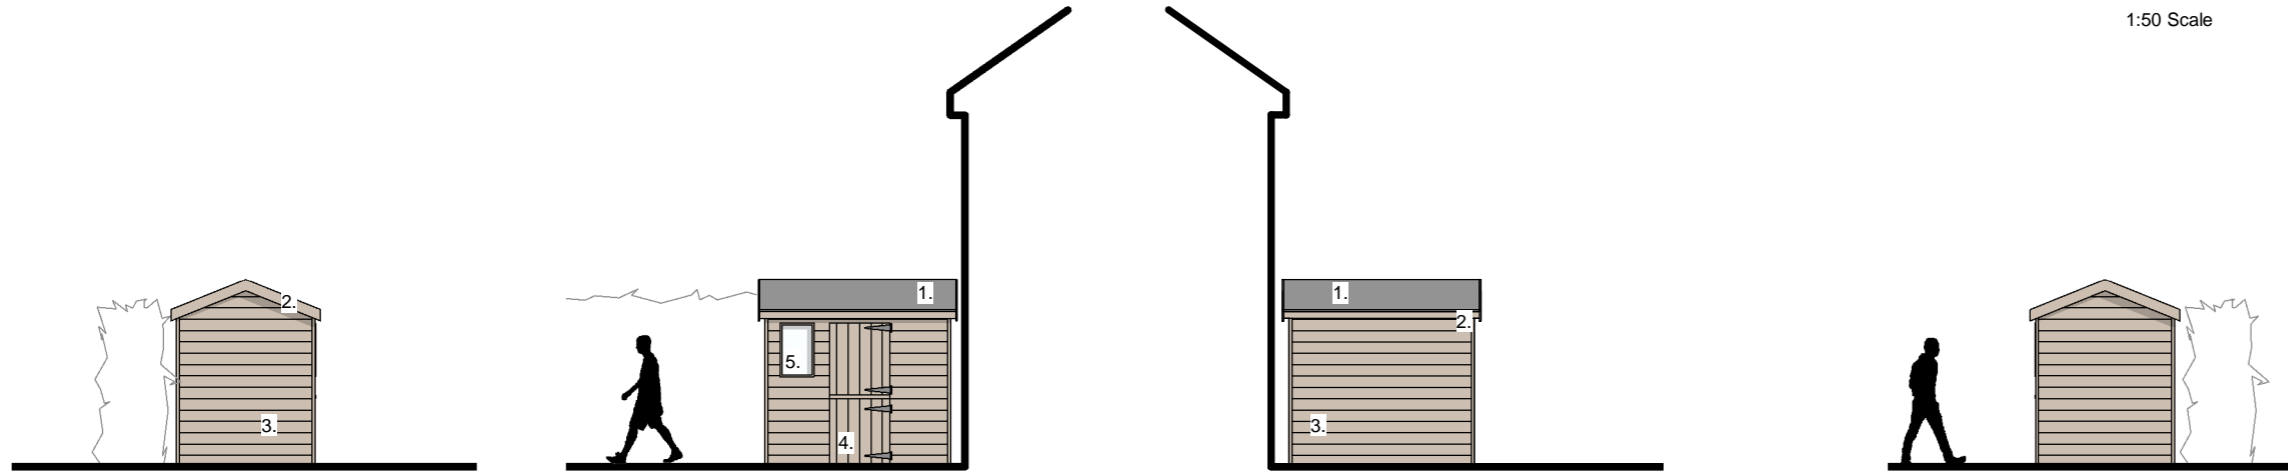

EAST (SIDE) ELEVATION

Scale 1:100

NORTH (FRONT) ELEVATION

Scale 1:100

SOUTH (REAR) ELEVATION


Scale 1:100

WEST (SIDE) ELEVATION

Scale 1:100

EXISTING MATERIALS:


- 1. Felt roof covering - Grey
- 2. Timber fascias
- 3. Timber wall siding
- 4. Timber boarded door
- 5. Polycarbonate window panel

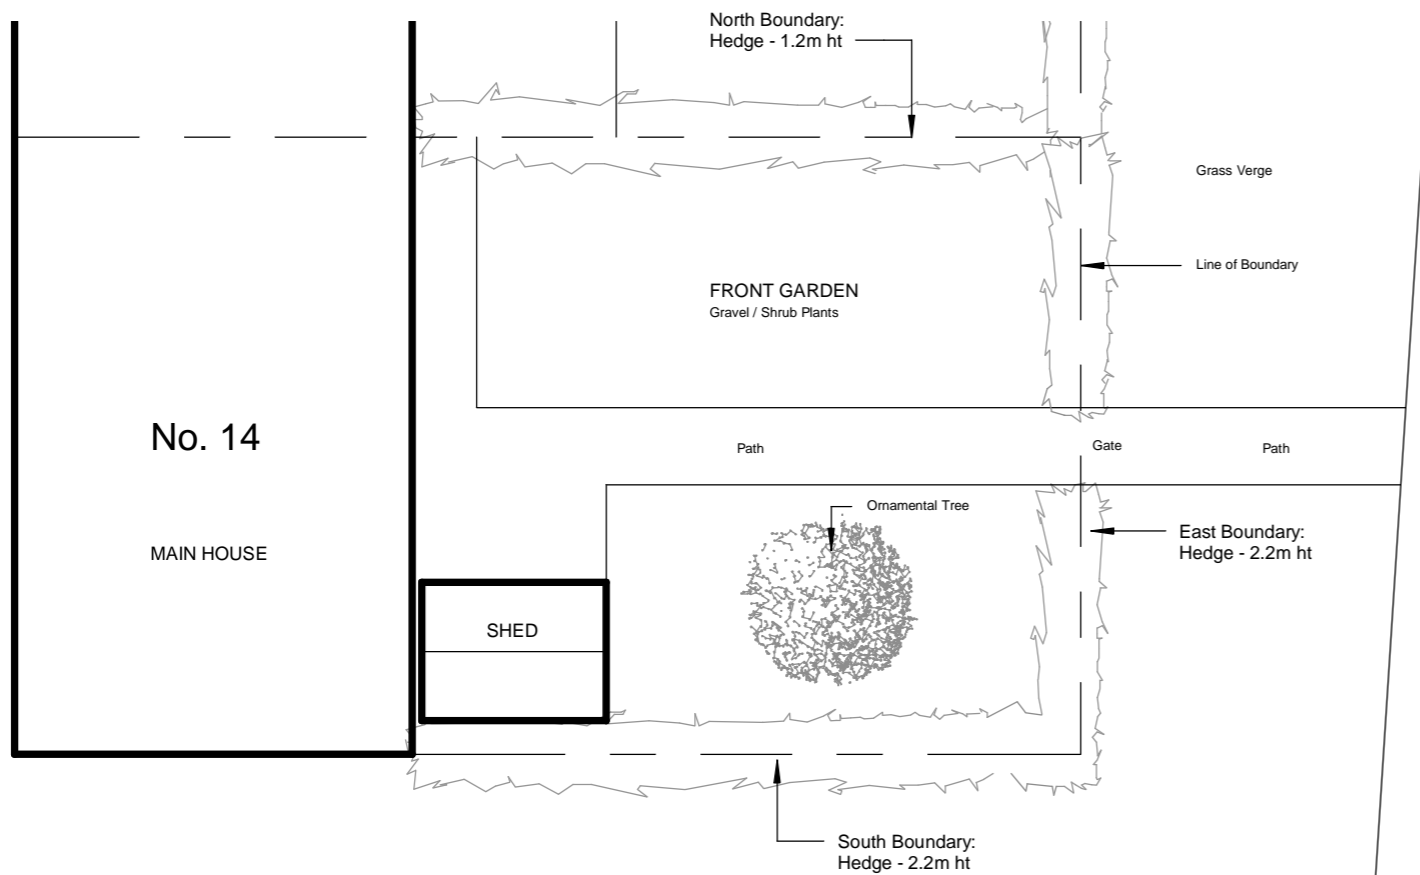


EXISTING FLOOR PLAN - Scale 1:100

EXISTING PLANS AND ELEVATIONS

Scale 1:100

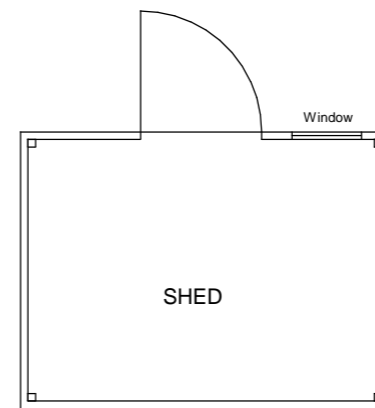

FLOOR PLAN - Scale 1:50

 

MWE ARCHITECTS
 Unit One, Bearl Farm, Stocksfield, NE43 7AL
 Telephone : (0191) 260 2299
 Email : enquiries@mwearchitects.co.uk
 Website : www.mwearchitects.co.uk

Rev.	By	Date	Description	Job No	Dwg No
				23-05	003
Client			Mr G. Lowdon		
Job Title			14 West Crescent, Gunnerton. NE48 4AX	Scale As indicated	Rev.
Description			Existing Plans and Elevations	Date April '23	
Paper size			A3	Drawn by DD	Date