


Existing Floor Plan

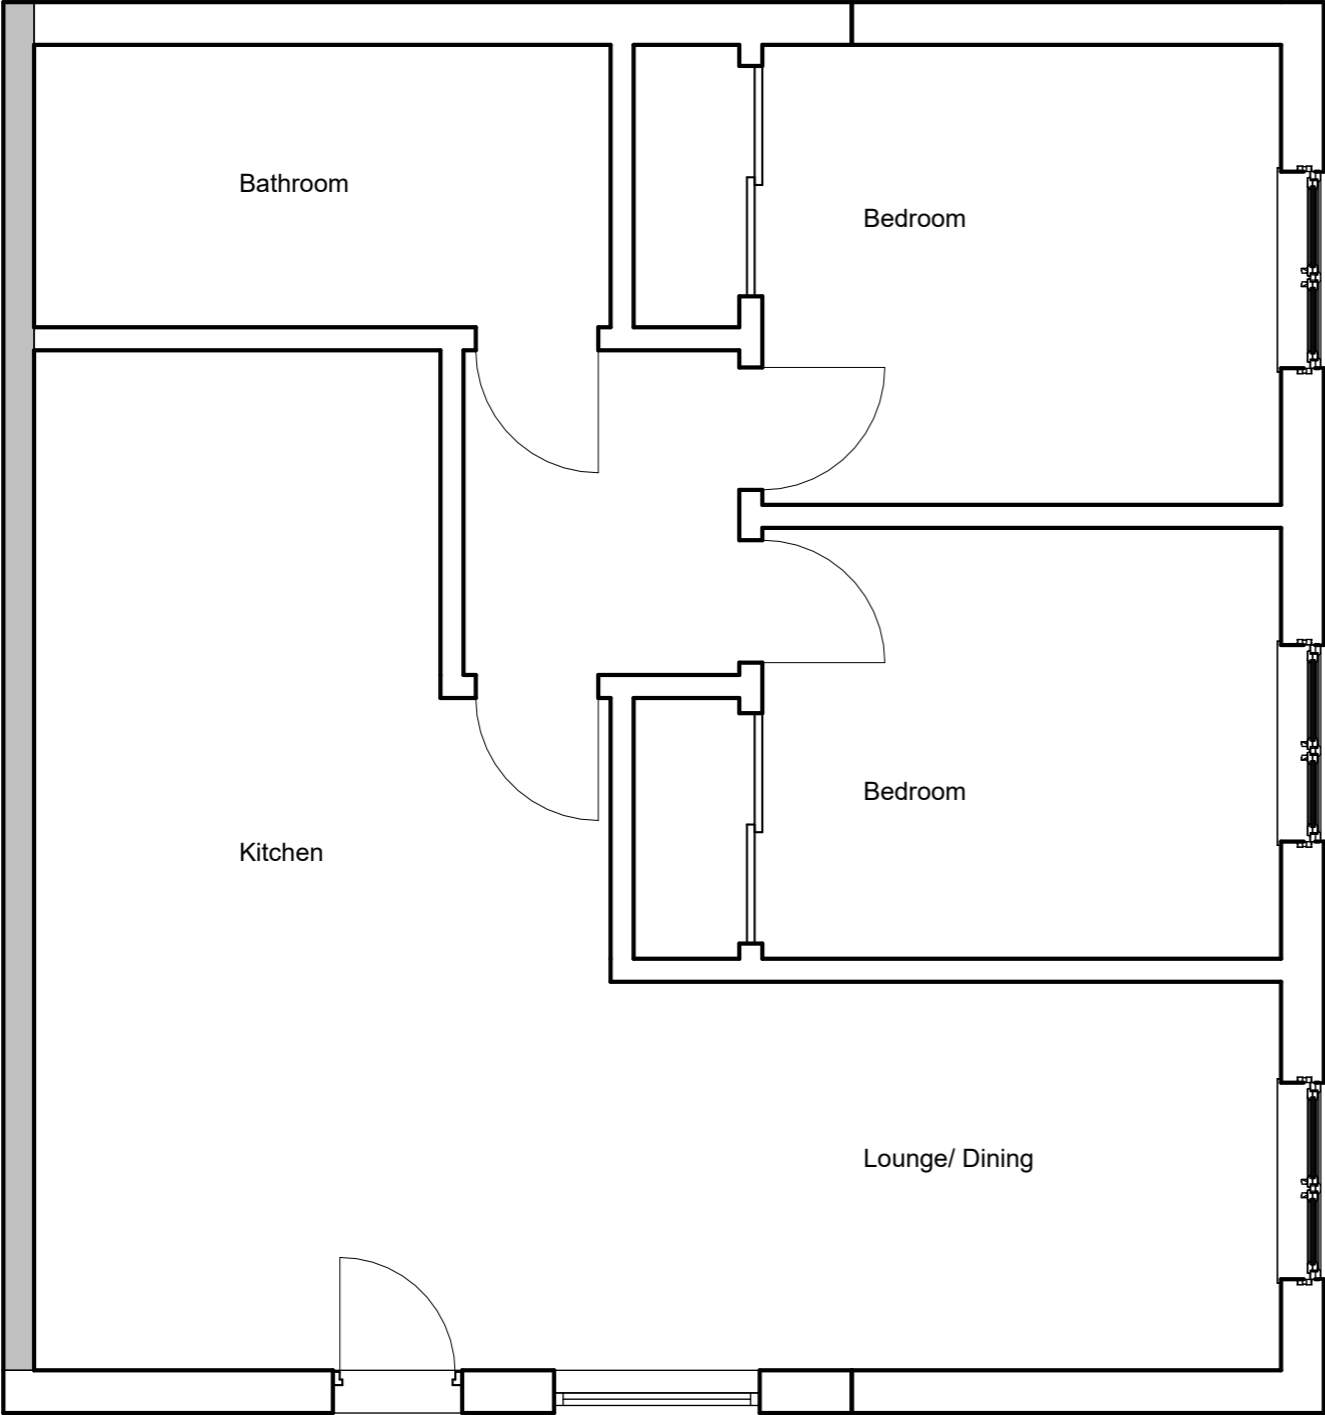

Location:  
Joys Hall Unit 1  
Mill Lane  
South Kirkby  
Pontefract  
WF9 3HA

Title:  
Existing Floor Plans

Scale 1: 50 @ A3	Dwg No. JSH-005	Vs. A
---------------------	--------------------	----------



info@rbatownplanning.co.uk tel: 0113 213 6650

This drawing is copyright and shall not be reproduced without permission of RBA Town Planning Ltd.  
Do not scale from this drawing, use figured dimensions.  
It is the contractors responsibility to check all dimensions on site.  
This drawing is to be read in conjunction with other Structural Engineering Drawings.  
It is the contractors responsibility to ensure compliance with Building Regulations.