



Site Plan as Existing

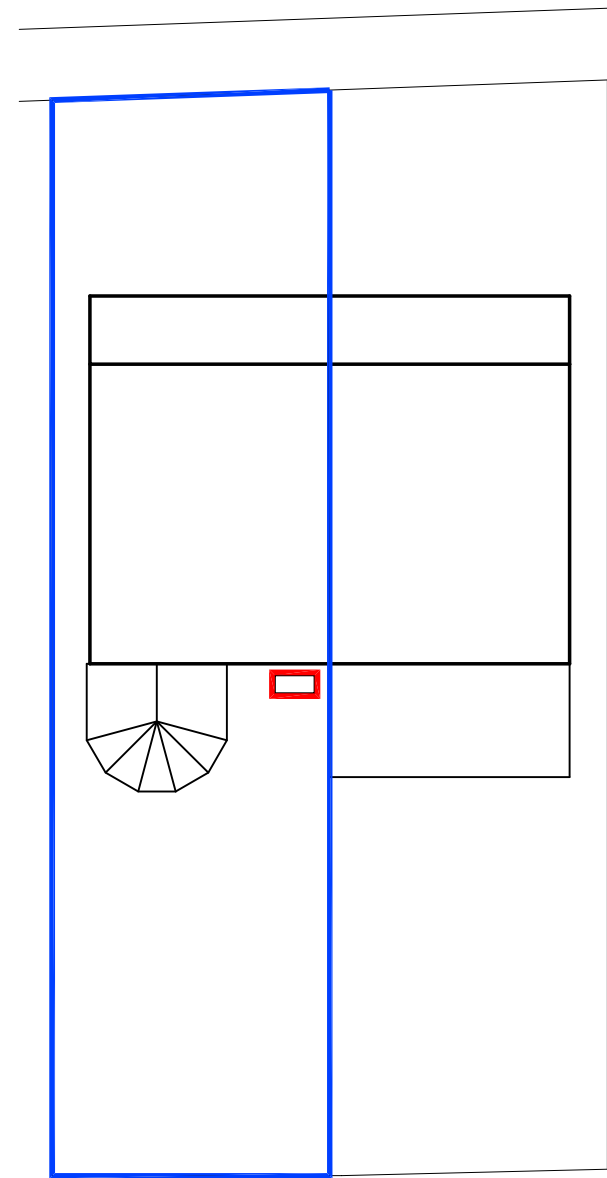

Site Plan as Proposed

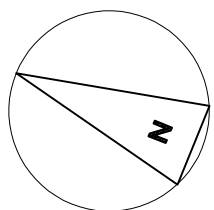

18 Whiteley Close
 Existing & Proposed Site Plans
 Drawing No. 001

Scale 1:200@A3
 Date April 2023

