




South Elevation

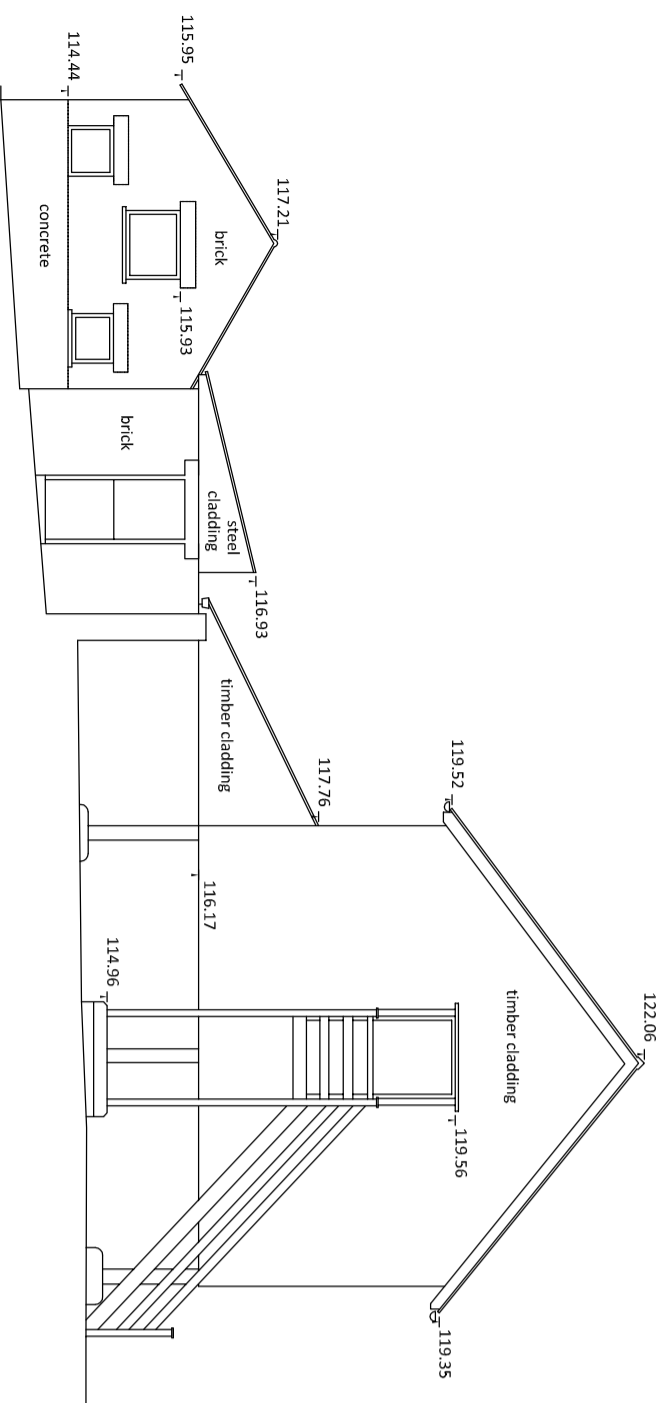


West Elevation

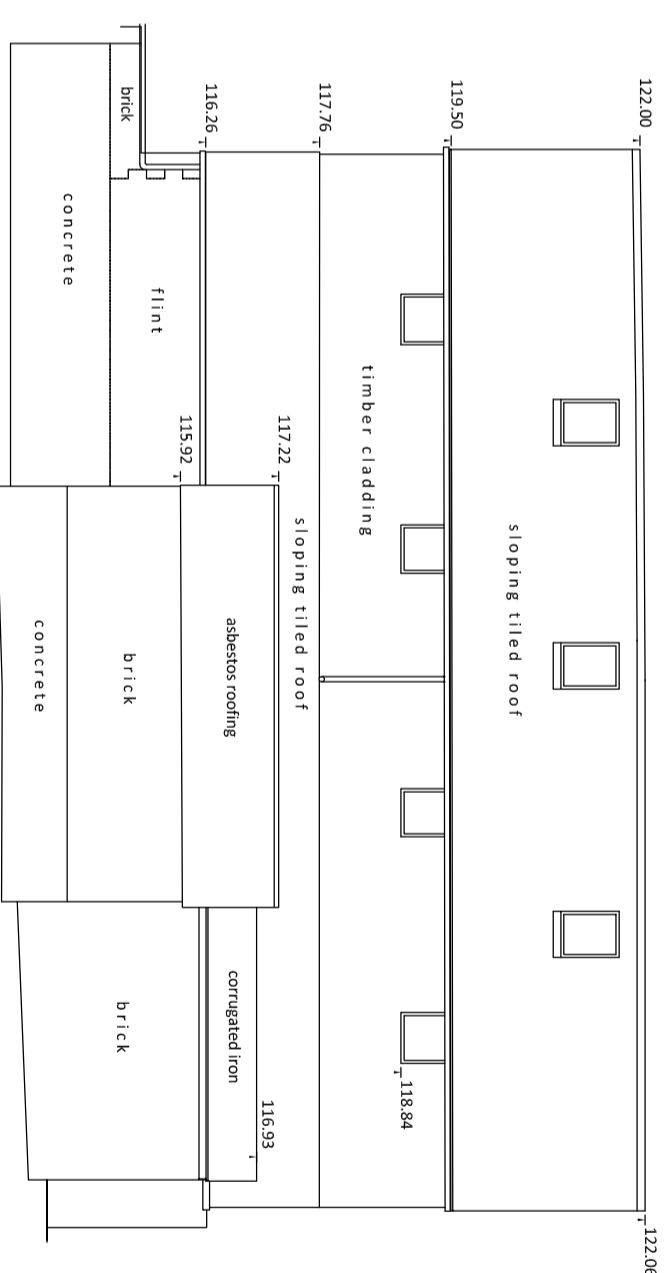

North Elevation

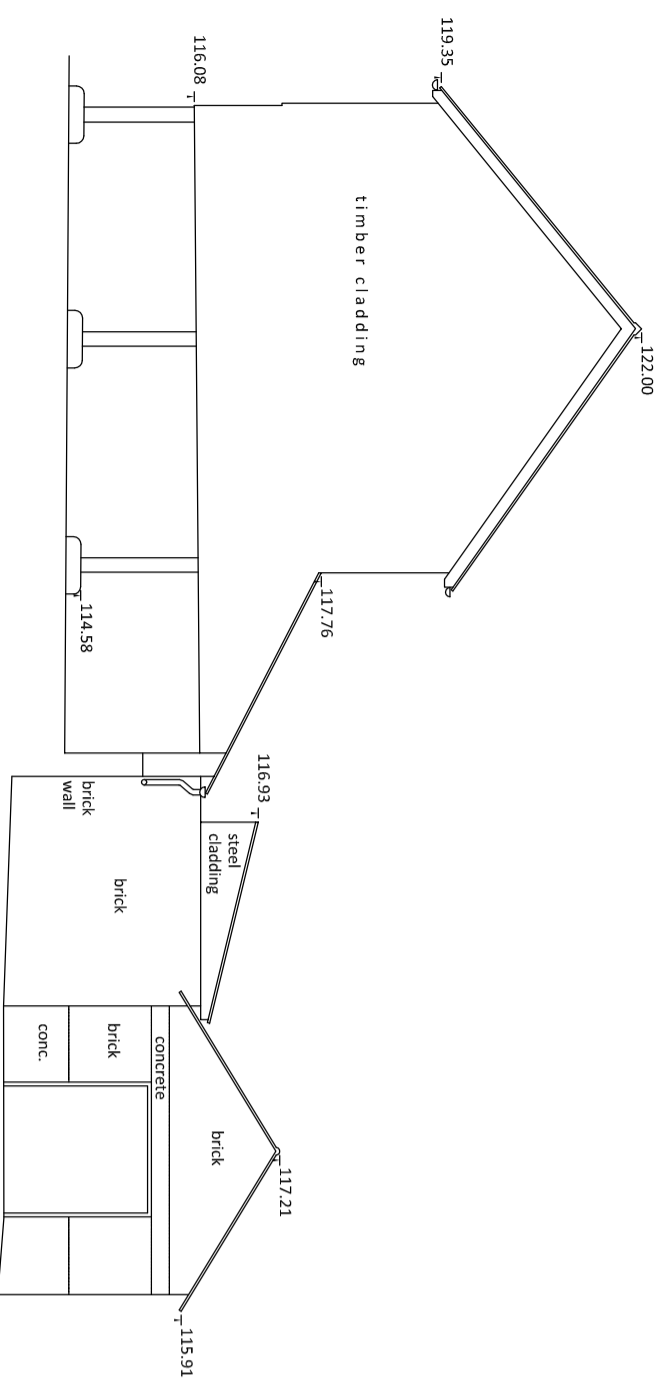

East Elevation

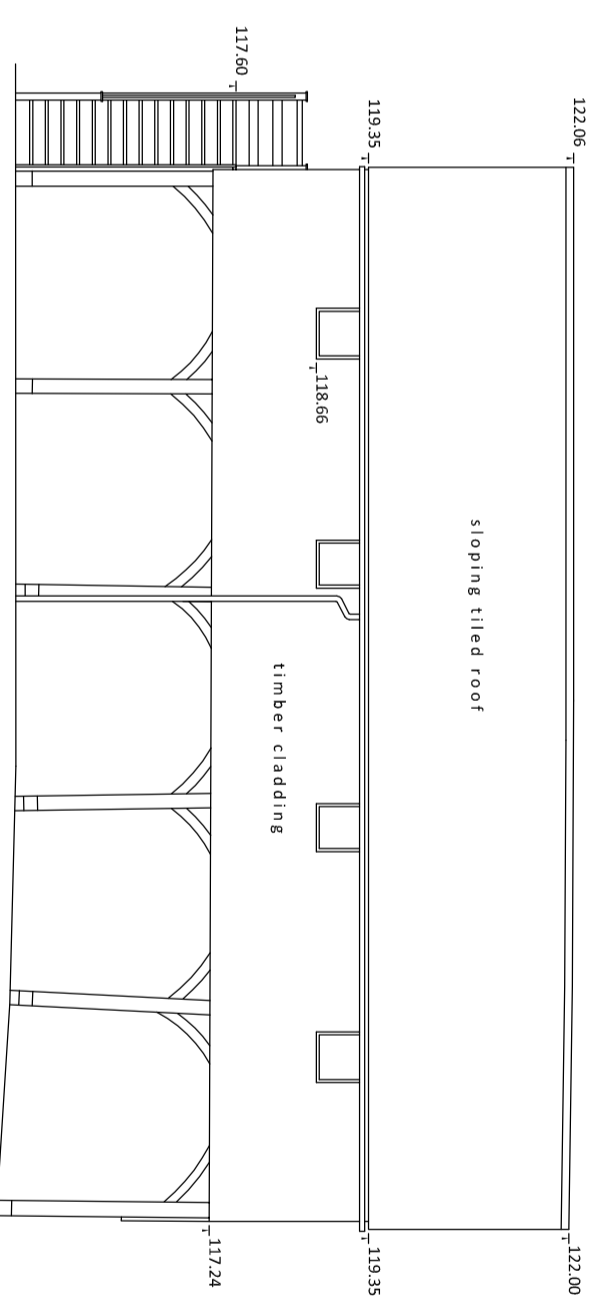

SUNEVONS PLANNERS ARCHITECTS
 THE GATEHOUSE, HADHAM HALL, LITTLE HADHAM, WARE, HERTS SG11 2BB
 Phone (01279) 771188 Fax (01279) 771187 E-mail post@sworders.com

SCHEME: **KNIGHTS HILL FARM WESTMILL**

TITLE: **THE GRANARY EXISTING PLANS & ELEVATIONS**

PROJECT: A1	DATE: 19/10/2020	SCALE: 1:100	CLIENT NO: LV210
DESIGNER: CB	DATE: 19/10/2020	SCALE: 1:100	CLIENT NO: LV210
REVISION: /	DATE: 19/10/2020	SCALE: 1:100	CLIENT NO: LV210
DRAWING NO: 220245DWG004	REVISION: /		