


Porch with concealed flat roof

Electric gates

1800mm high Cotswold stone wall

Relocate oil tank to here behind new screen

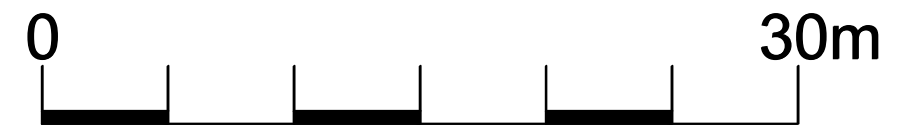

COMPANY: Insight Planning Services

T: 01993 670588
M: 07917774916
W: www.insightplanningservices.co.uk
E: insightplanningservices@gmail.com

CLIENT: Mr Porter

PROJECT: New extension, porch and alterations at Heathfield House, 3 Shilton Road, Burford, OX18 4PA.

SCALE: 1:300 A3

Drawing no. NP/1401

Proposed site plan