



NOTES:
 1. THIS DRAWING IS FOR PLANNING PURPOSES ONLY AND IS NOT INTENDED AS A CONSTRUCTION DRAWING. DO NOT SCALE FROM THIS DRAWING.

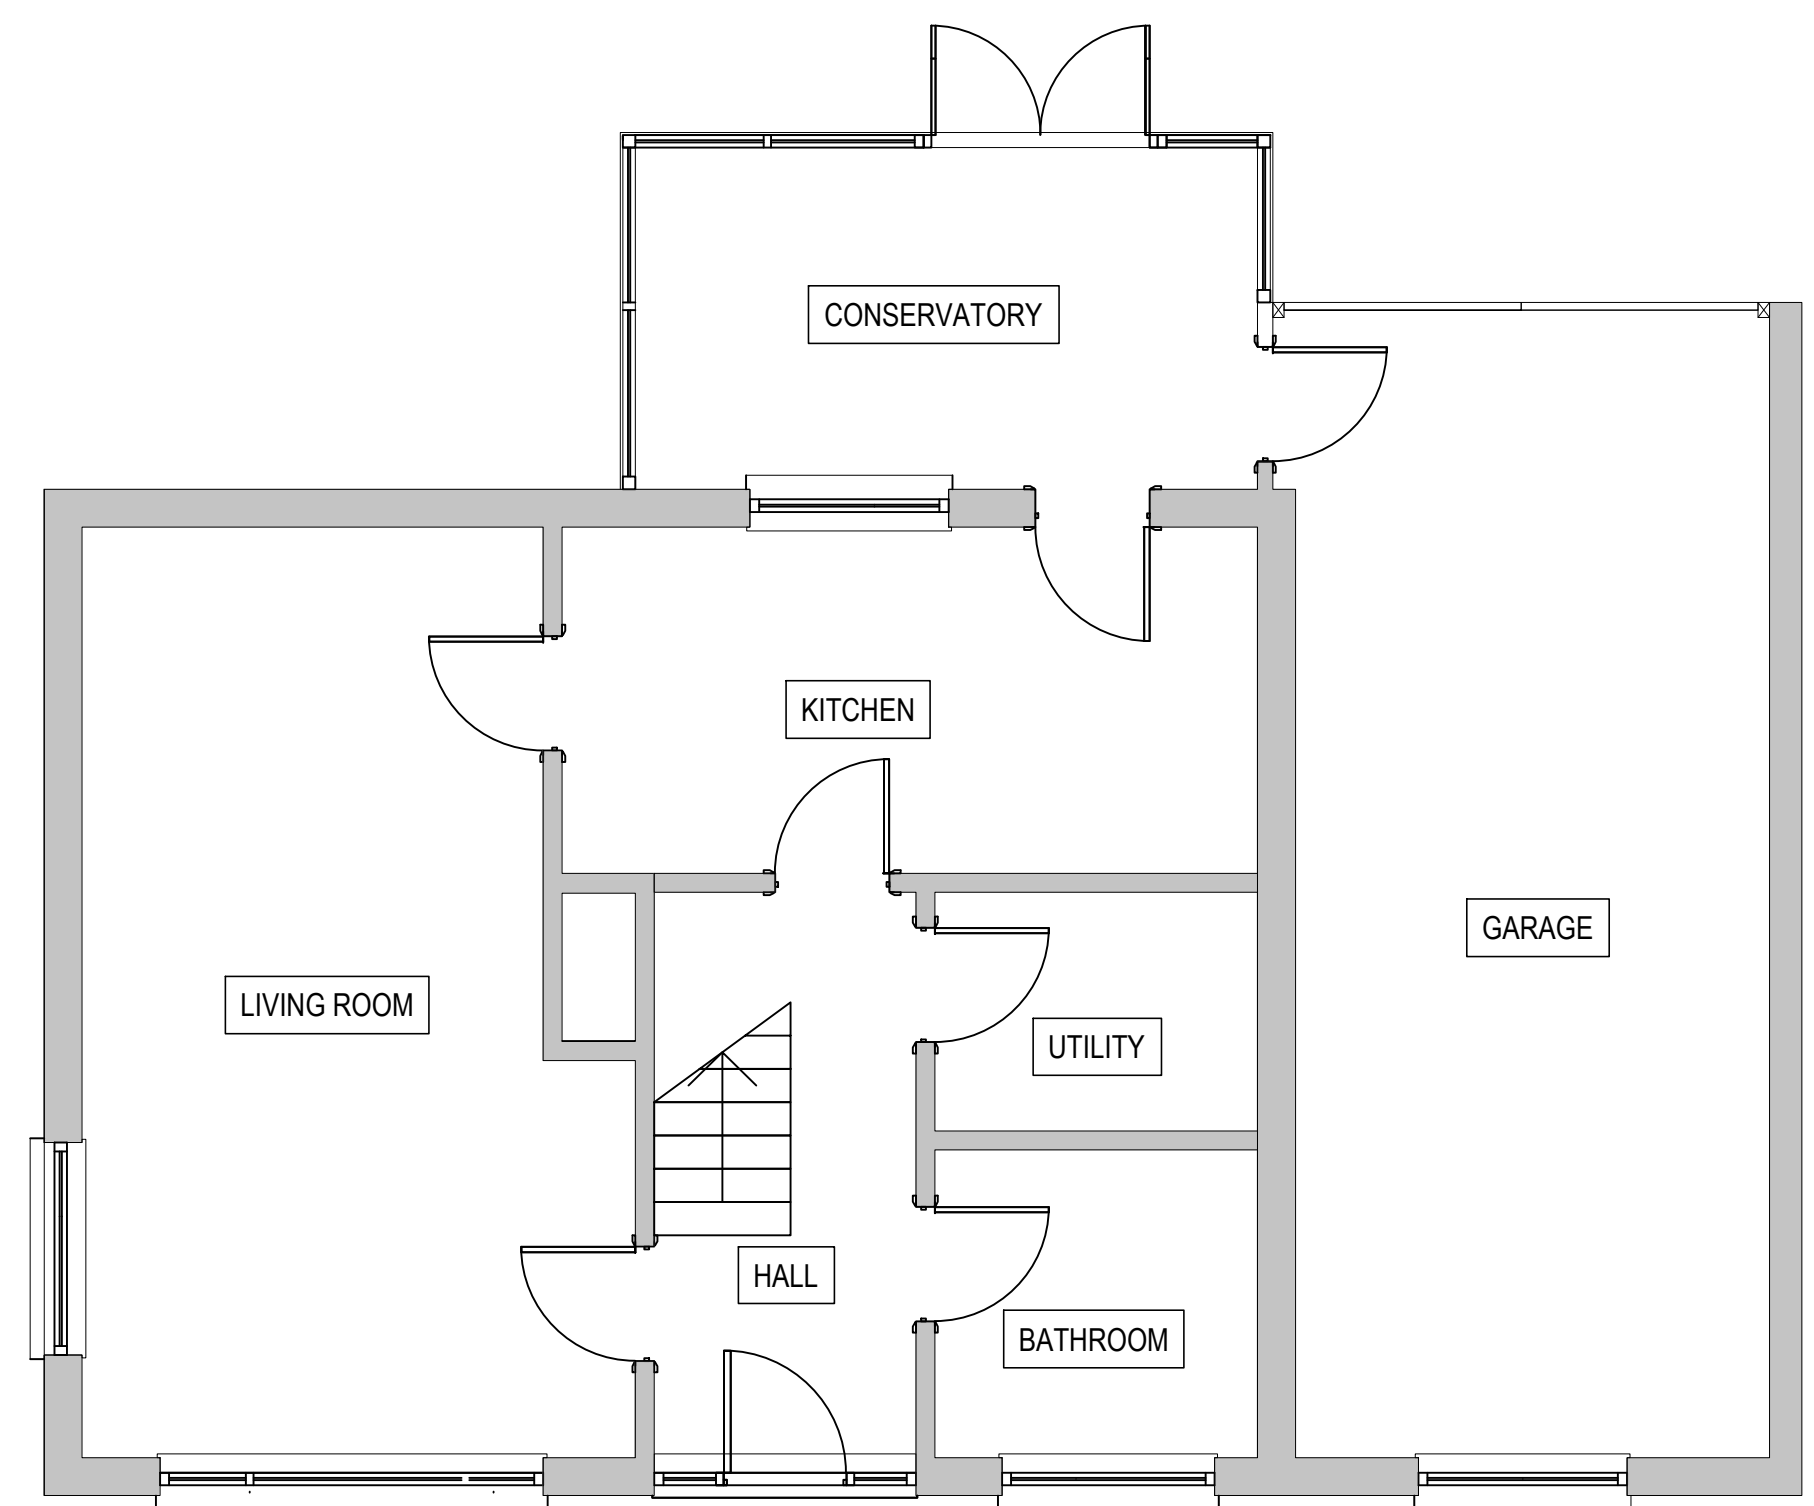

EXISTING GROUND FLOOR PLAN
 SCALE 1:50 AT A1

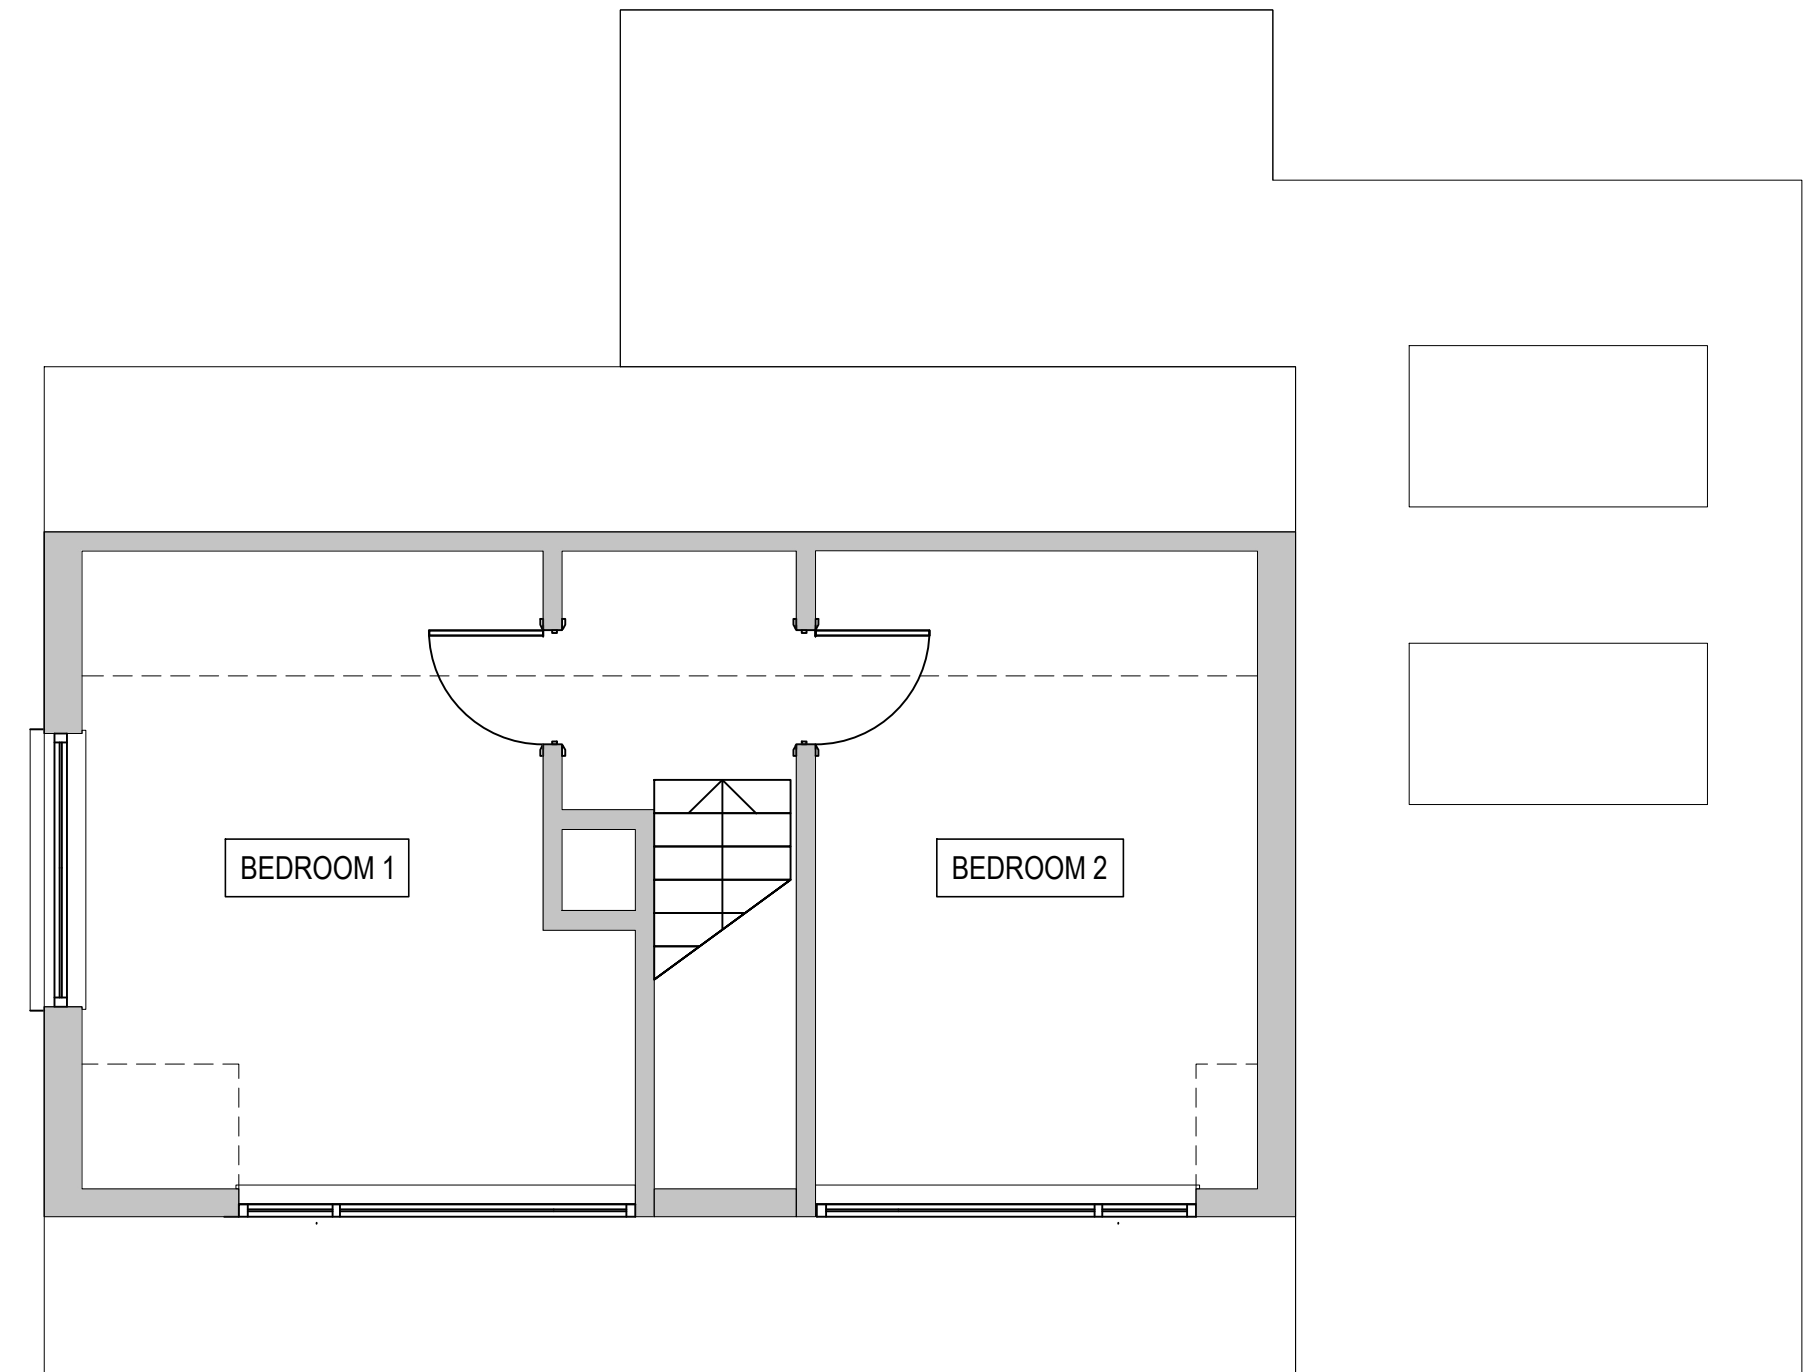

EXISTING FIRST FLOOR PLAN
 SCALE 1:50 AT A1




EXISTING FRONT (EAST) ELEVATION
 SCALE 1:100 AT A1




EXISTING REAR (WEST) ELEVATION
 SCALE 1:100 AT A1




EXISTING SIDE (SOUTH) ELEVATION
 SCALE 1:100 AT A1

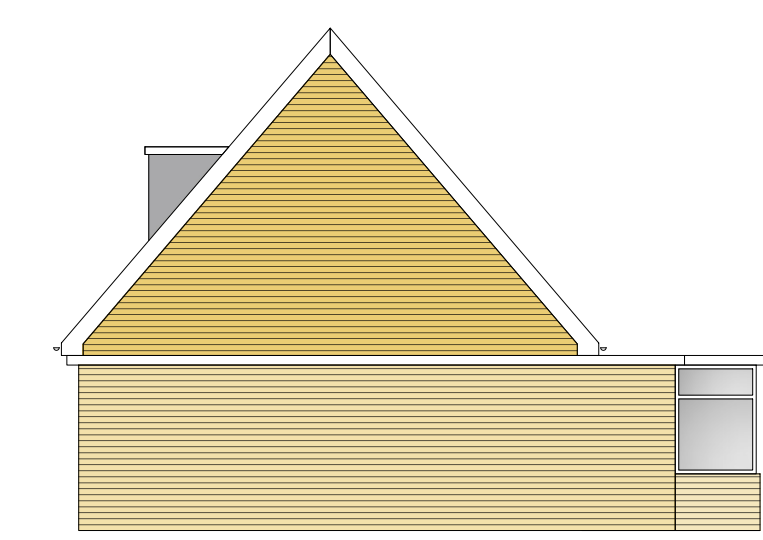

EXISTING SIDE (NORTH) ELEVATION
 SCALE 1:100 AT A1

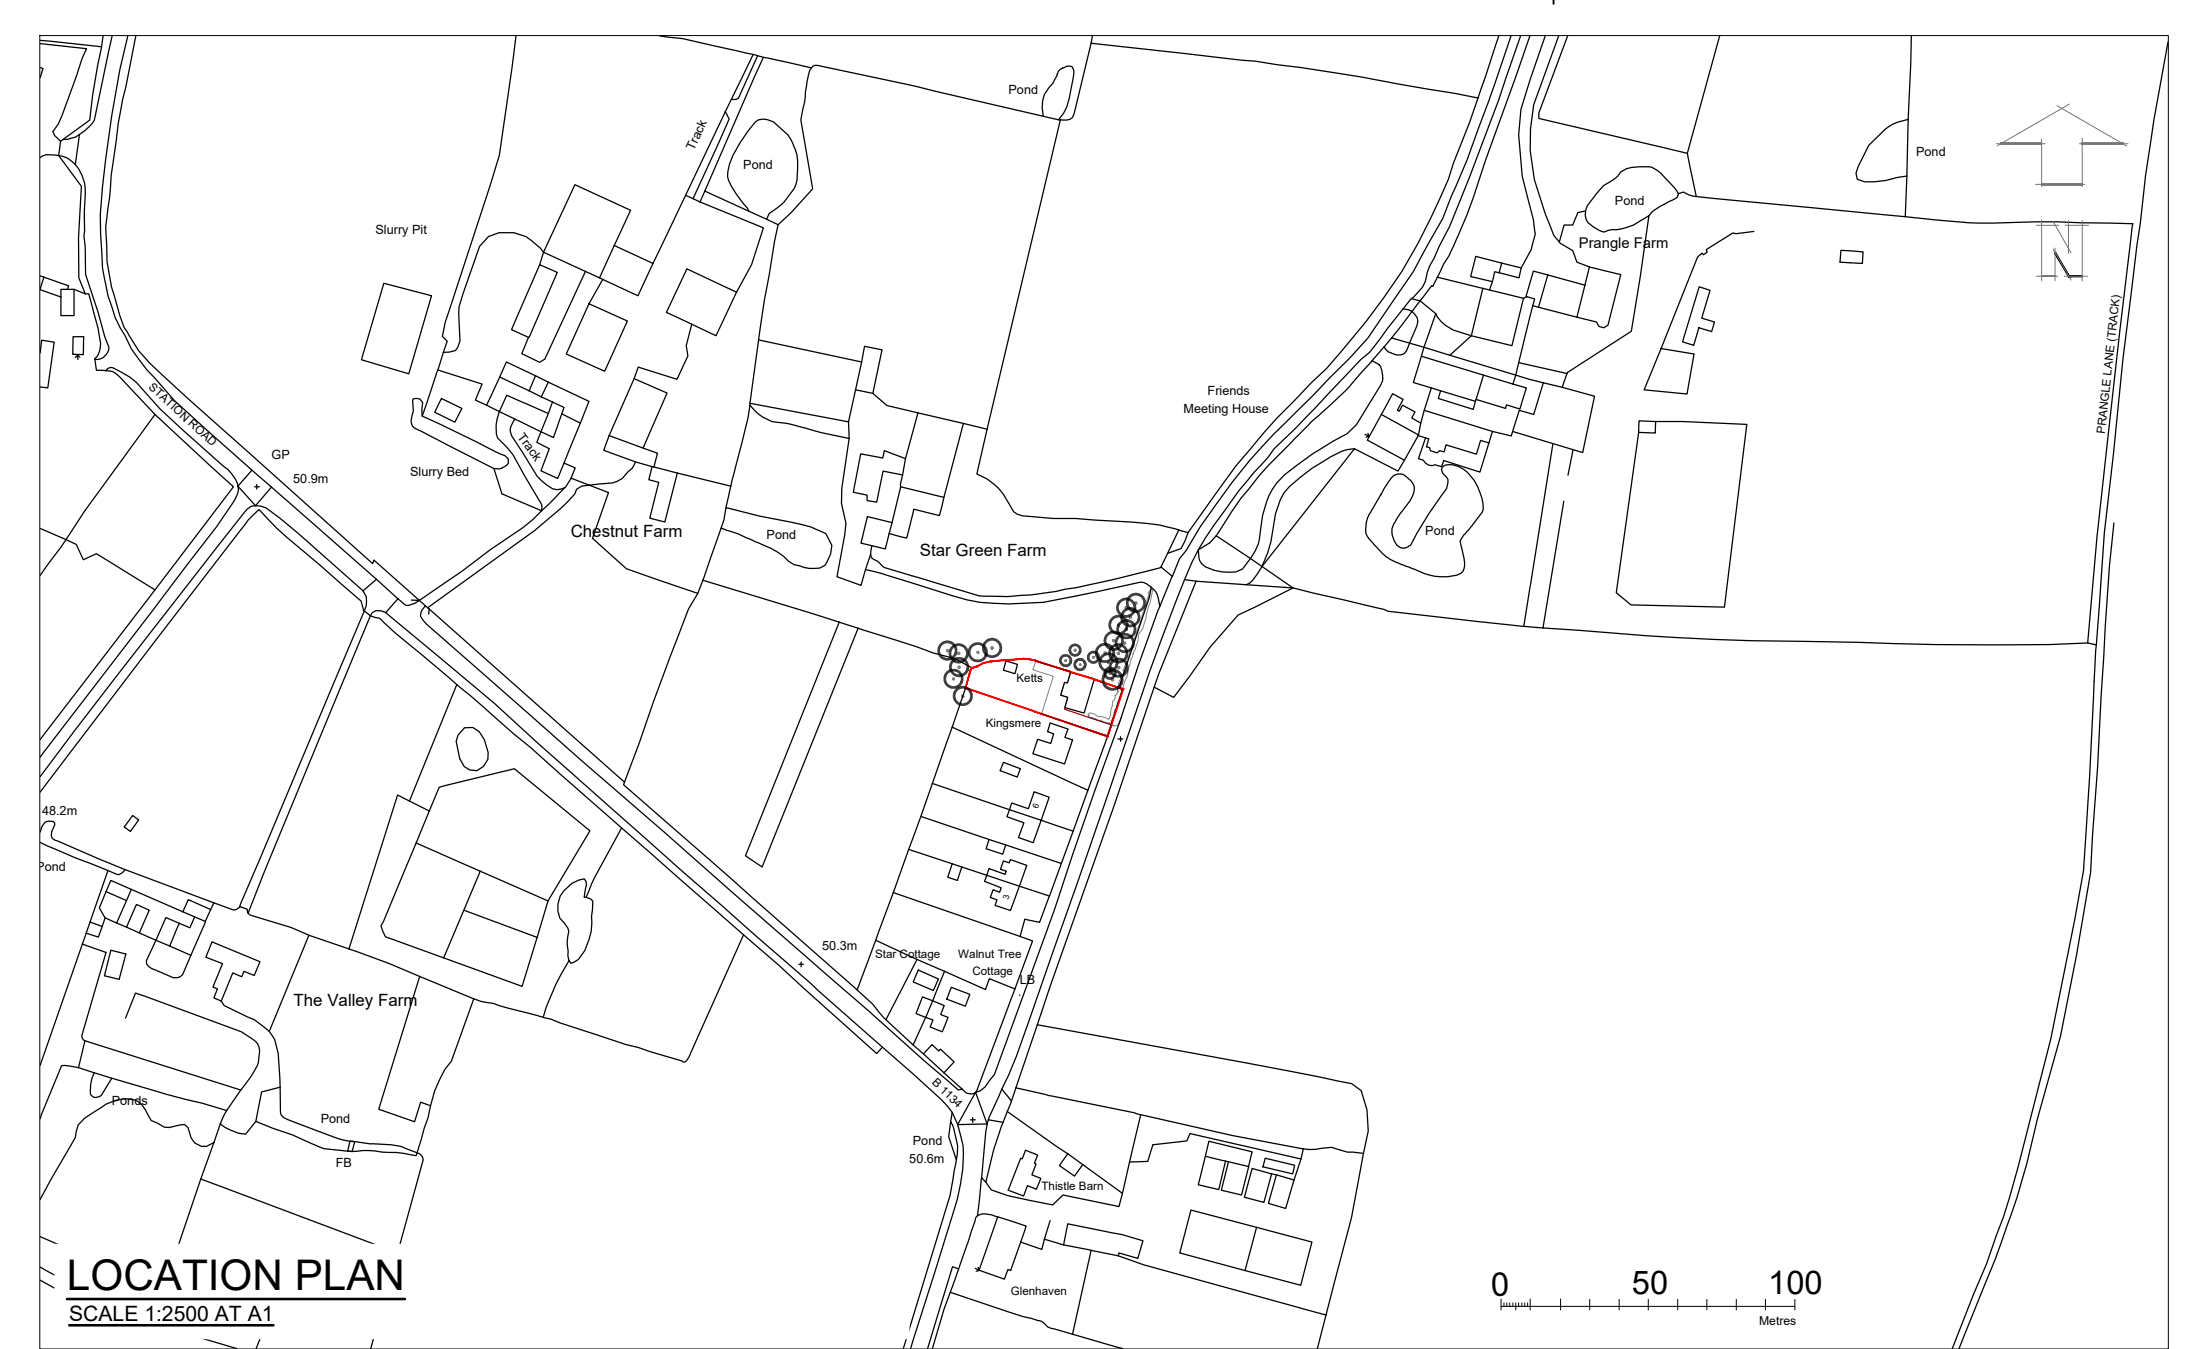

LOCATION PLAN
 SCALE 1:2500 AT A1

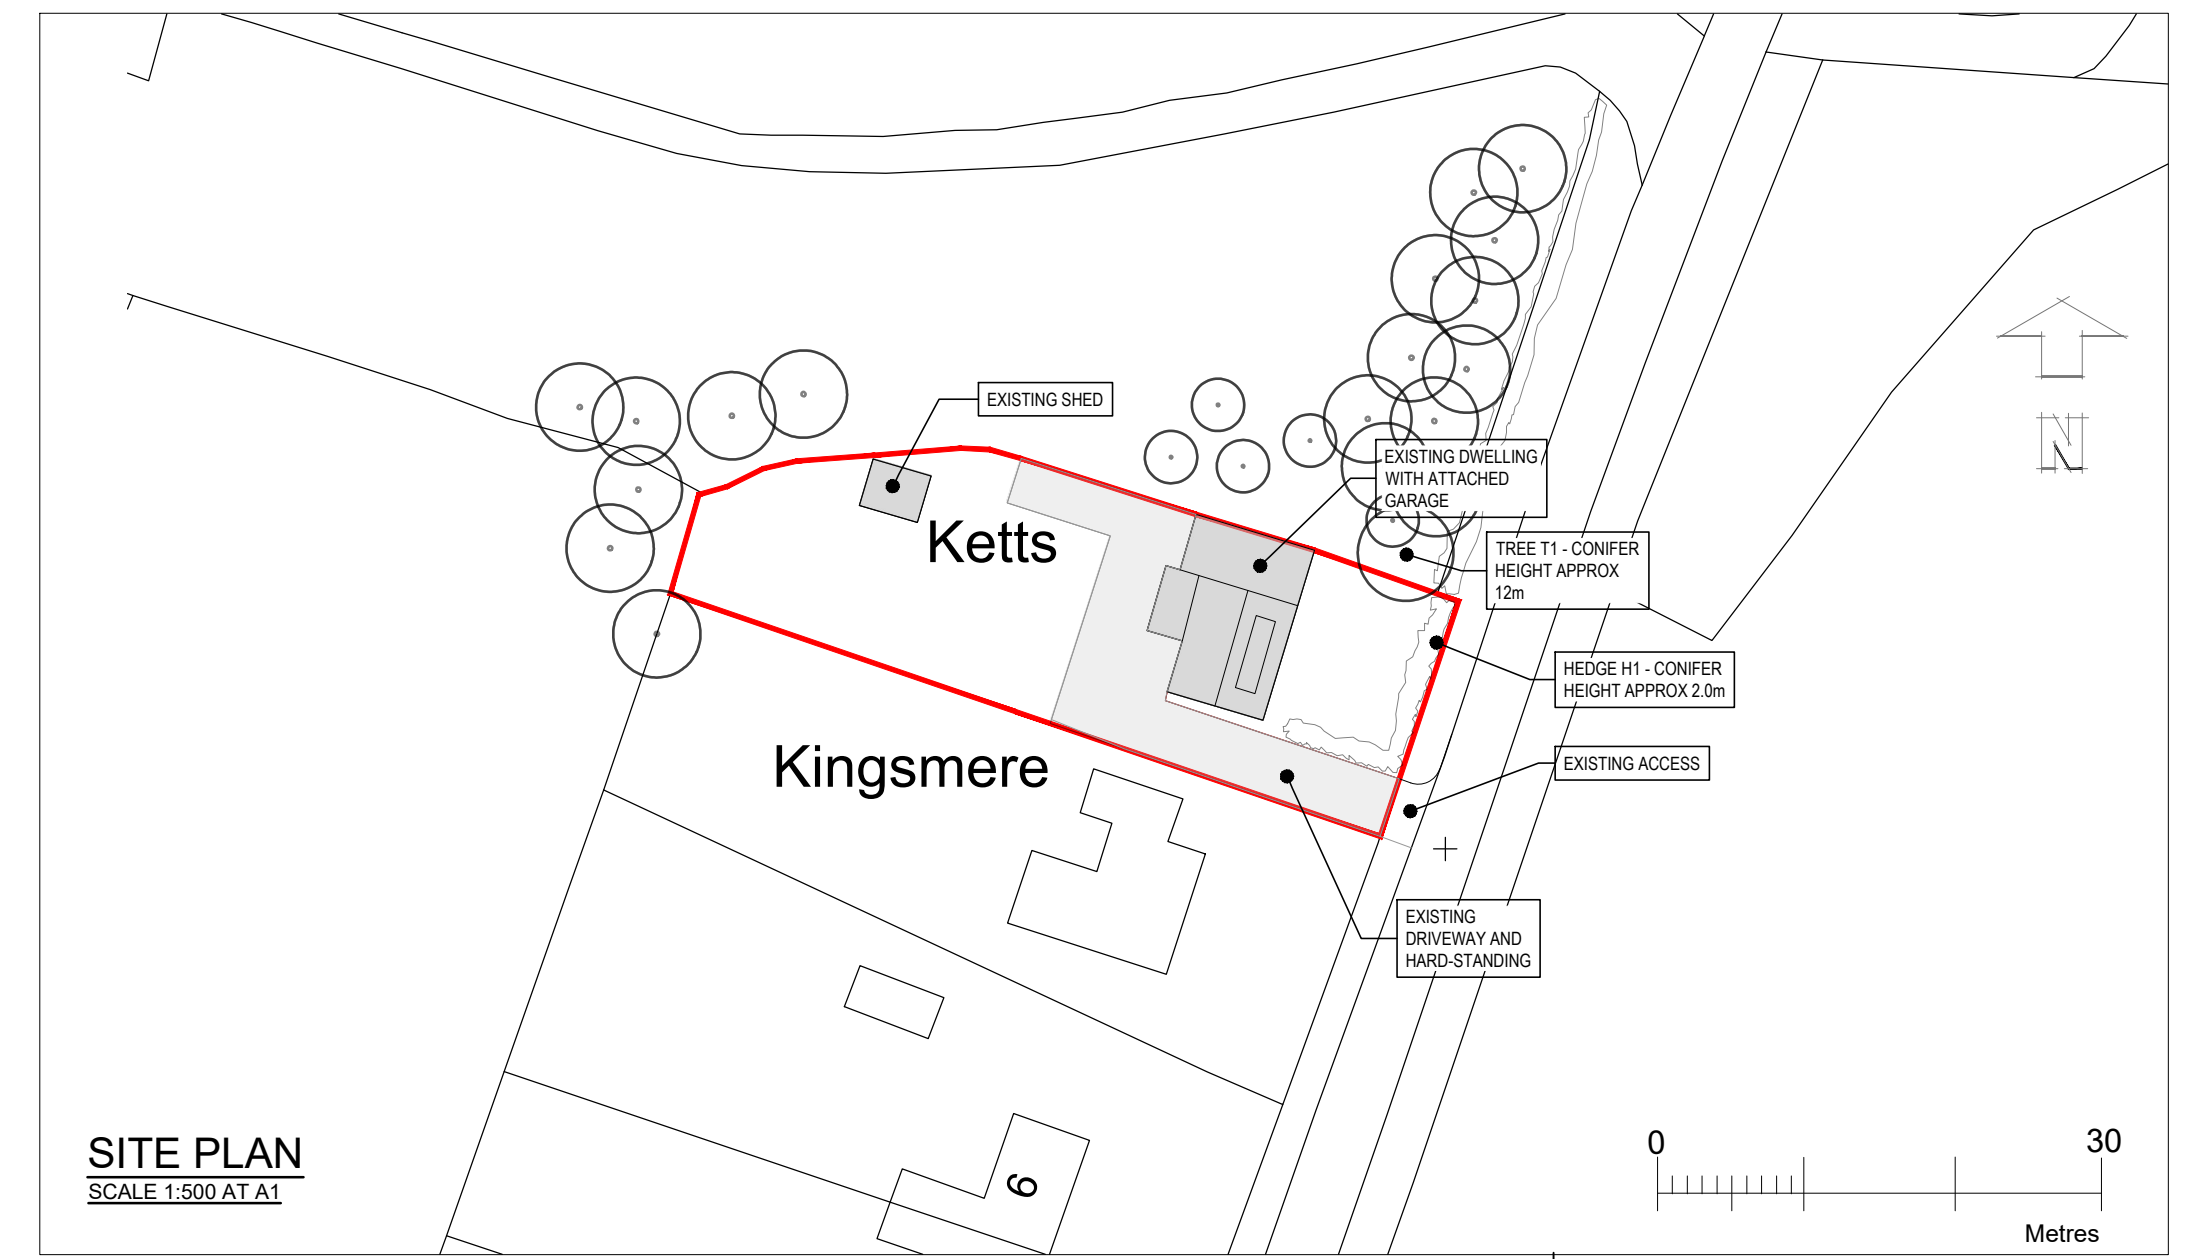

SITE PLAN
 SCALE 1:500 AT A1

REV	DESCRIPTION	DATE	BY	CHK
P3	TREE AND HEDGE REFERENCES ADDED	20-04-23	JF	DB
P2	UPDATED TO CLIENTS COMMENTS	20-03-23	JF	DB

FRITH:BLAKE
 CONSULTING LTD
 STRUCTURAL·CIVIL·SUSTAINABILITY

9 Damgate Street, Wymondham, Norfolk, NR18 0BG
 t: 01953 433077 e: info@frith-blake.co.uk

PROJECT DETAILS:
PROPOSED EXTENSION
KETTS, LODGE ROAD
TIVETSHALL, NR15 2AZ

CLIENT DETAILS:
MR AND MRS ADAM

DRAWING REFERENCE:
EXISTING PLANS, ELEVATIONS, LOCATION
PLAN AND SITE PLAN

SCALE @ A1:	DATE:	DRAWN BY:	CHECKED BY:
1:50	DEC 2022	JF	DB
PROJECT No:	DRAWING No:	REVISION:	
4252	100	P3	