

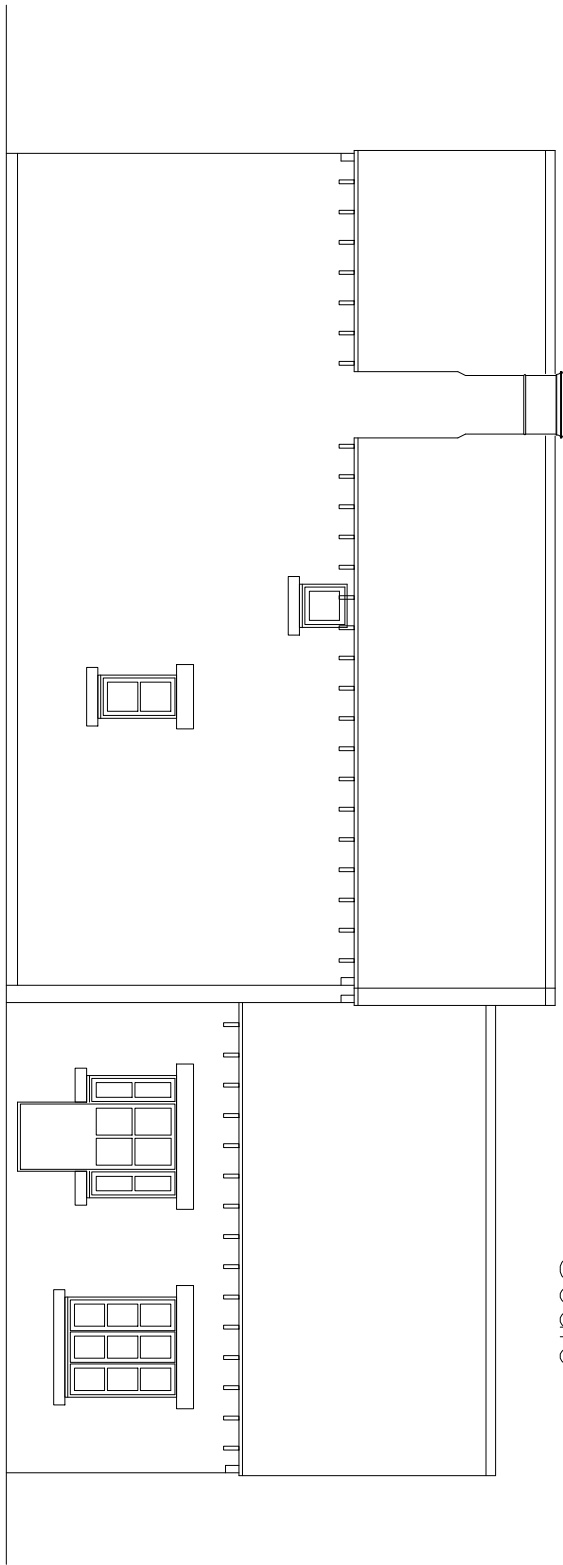



EAST ELEVATION

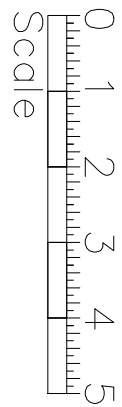

SOUTH ELEVATION

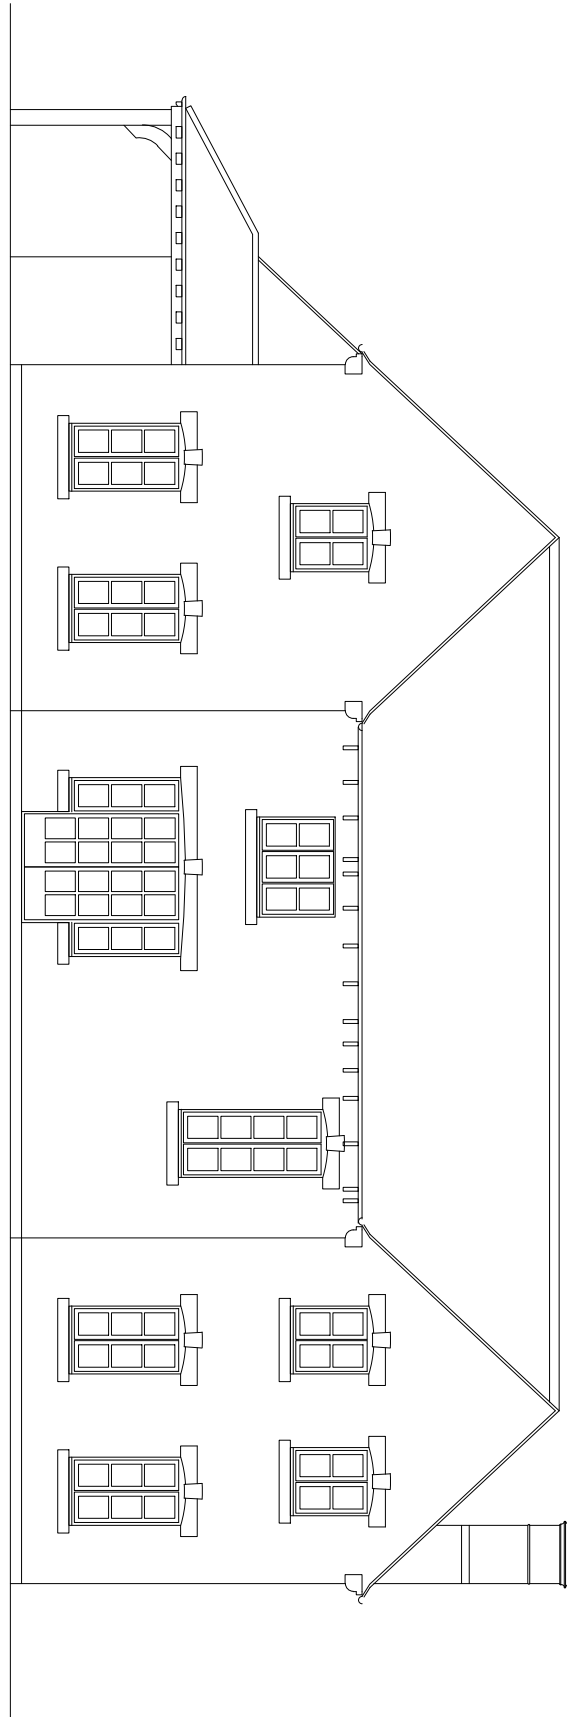

NORTH ELEVATION

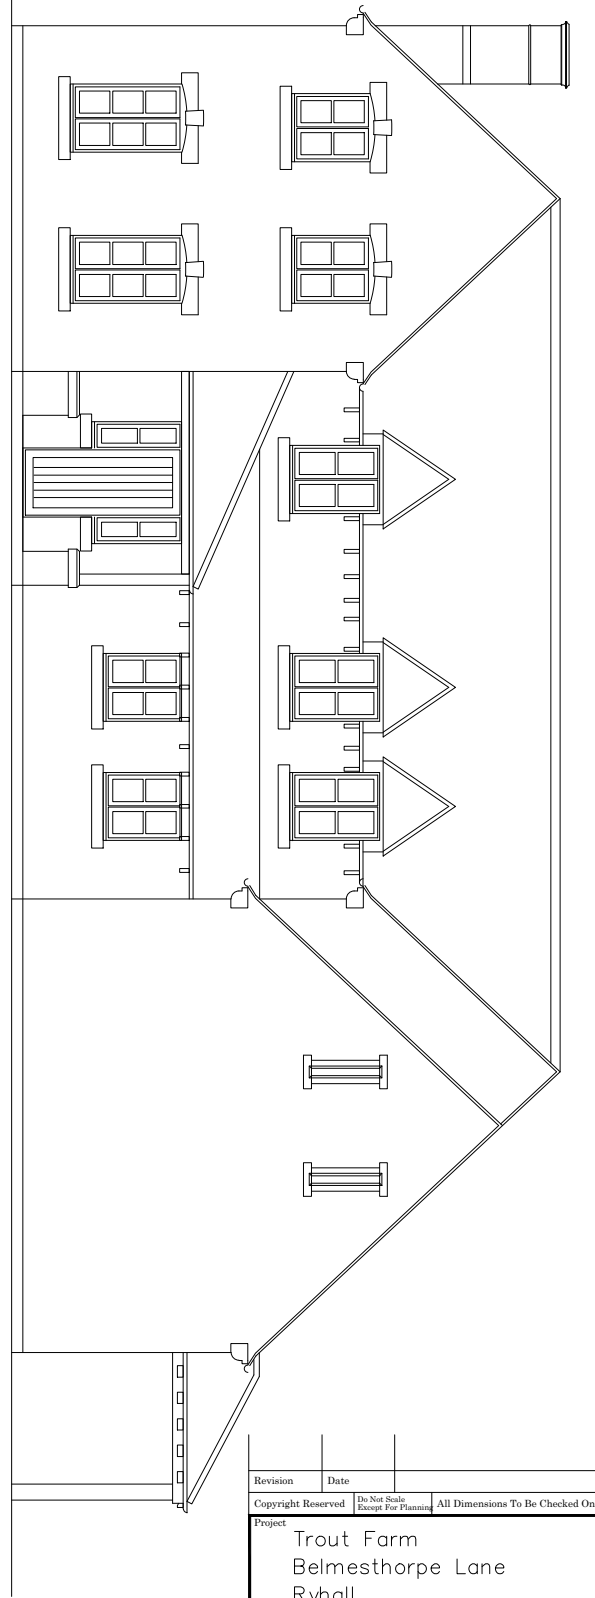

Revision	Date		
Copyright Reserved		Do Not Scale Except For Planning	All Dimensions To Be Checked On Site
Project Trout Farm Belmesthorpe Lane Ryhall			
Drawing Existing Elevations			
Wythe Holland Limited			
Chartered Architects Phone +44 (0)1780 757876 www.wytheholland.co.uk		10 Emlyn's Street Stamford, Lincolnshire PE9 1QP mail@wytheholland.co.uk	
Date	Scale	Job No	Drawing No
19.08.22	1:100	2106	03