



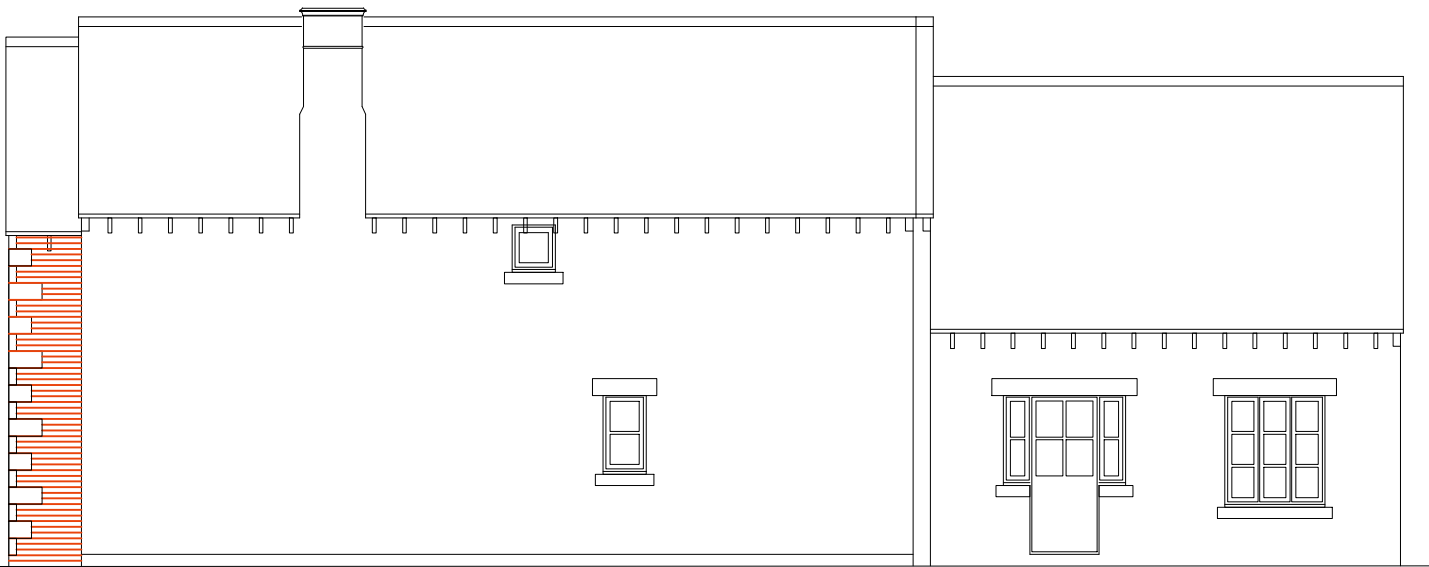


NORTH ELEVATION

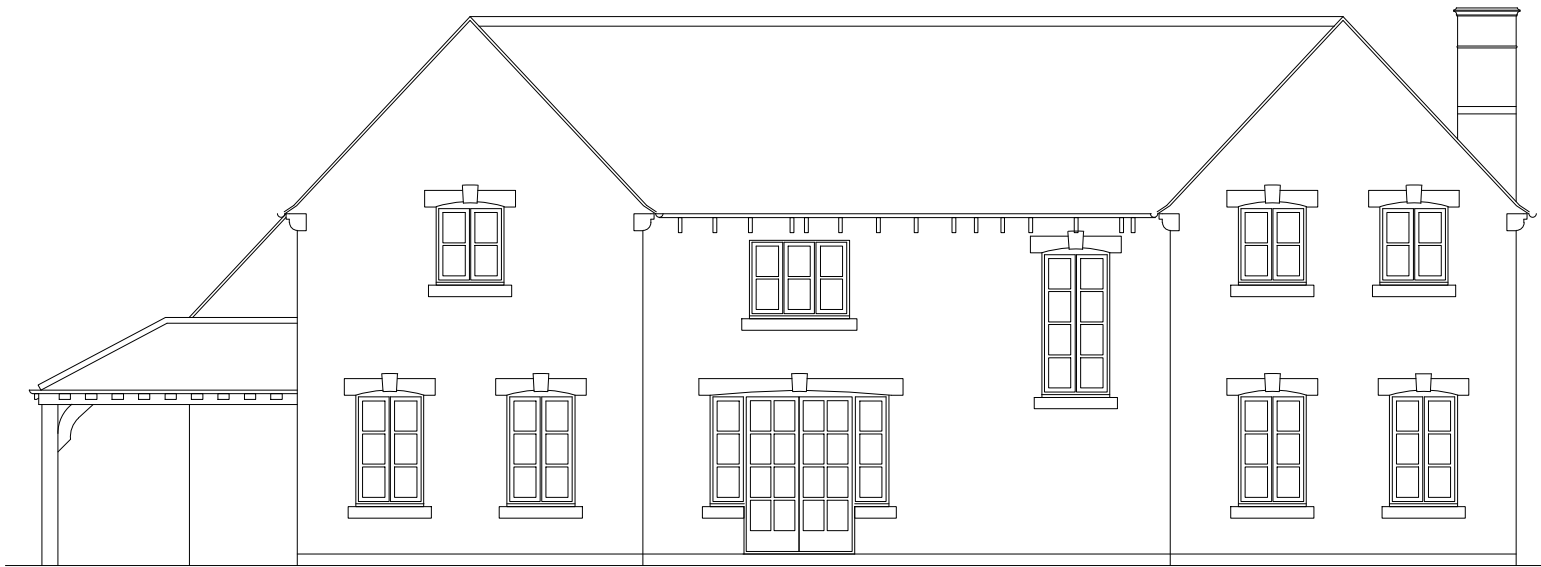

EAST ELEVATION



SOUTH ELEVATION

 

SOUTH ELEVATION

Revision	Date	
Copyright Reserved	Do Not Scale Except For Planning	All Dimensions To Be Checked On Site
Project		
Trout Farm Belmesthorpe Lane Ryhall		
Drawing		
Proposed Elevations		
Wythe Holland Limited		
Chartered Architects Phone +44 (01780) 757876		10 Emlyn's Street Stamford, Lincolnshire PE9 1QP
www.wytheholland.co.uk		mail@wytheholland.co.uk
Date	Scale	Job No
21.04.23	1:100	2106
		Drawing No
		07 B