
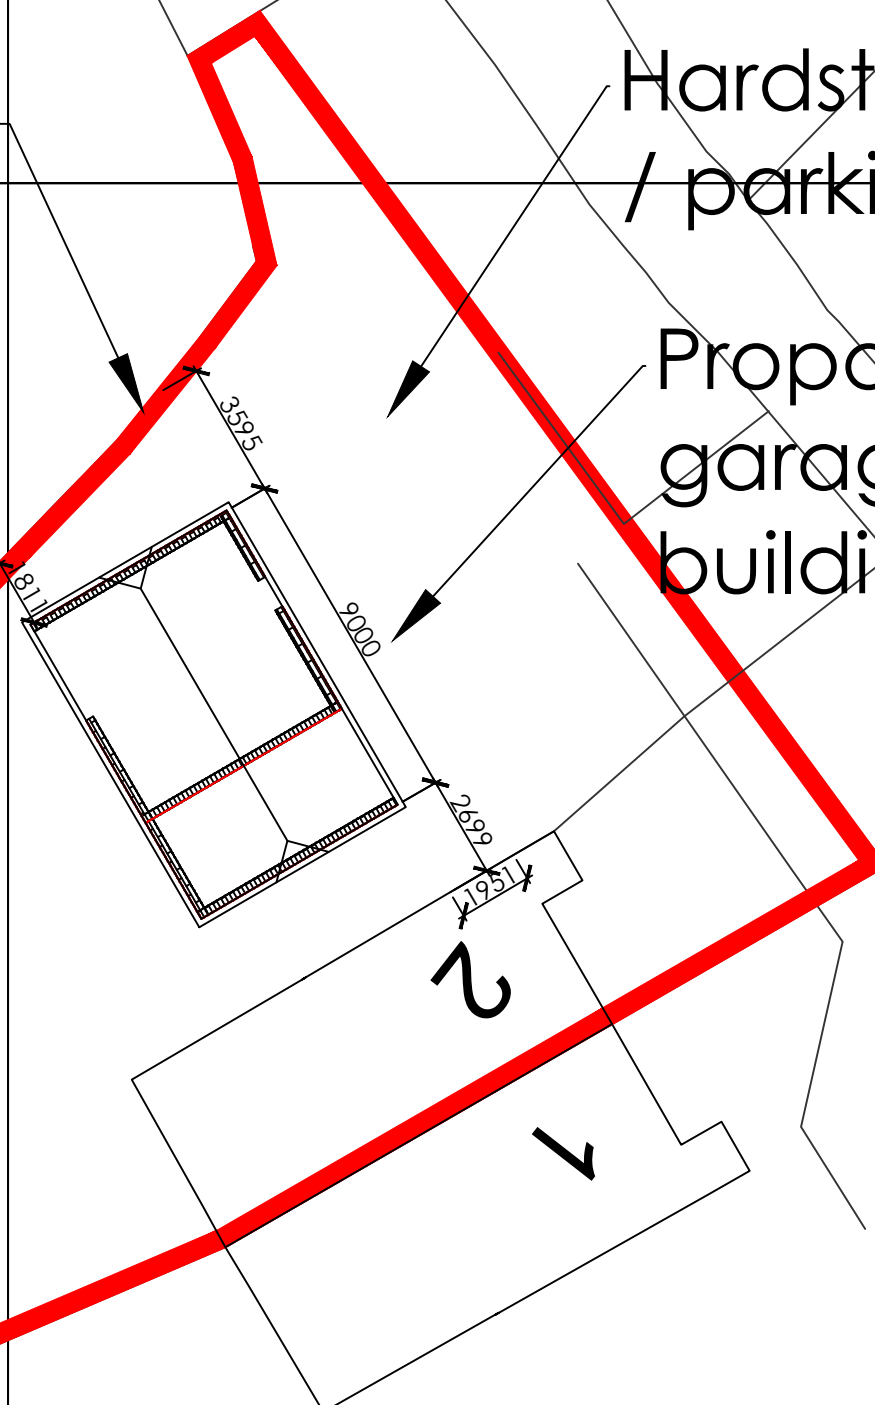


2 Garden Cottage

The Site

Hardstanding / parking area

Proposed garage building

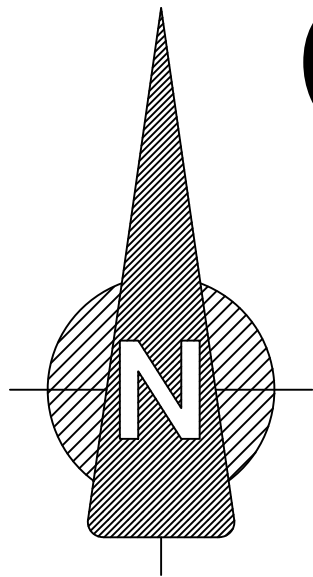

NOTES:
 Figured Dimensions only to be taken from this drawing. Do not scale.
 Clients must take their own assurances on:
 a) soil conditions including gradient of land.
 b) suitability of storm water drainage.
 c) Trees & their affect on foundation design.
 d) position of main sewer / septic tanks.
 Party Wall matters:-
 It is the responsibility of the building owner to enter into any necessary party wall agreements with adjoining owners as required by the Party Wall etc. Act. Advice and guidance can be found by visiting <http://www.partywalls.org.uk/>
 This drawing is to be read in conjunction with Engineers structural details & other specialist contractors' drawings.
 All workmanship to comply with relevant British Standards and / or Code of Practice. Refer to schedules / other drawings for finishes, fittings & services.
 This drawing is for planning and Building Control purposes only. All items not requiring approval by the L.A. are to be agreed between the employer and the contractor before entering into a contract.
 The contractor is responsible for checking all dimensions and levels prior to commencement of work and discrepancies reported for verification.

Planning Application Drawing
 Not for construction.

- A 27/03/2023 Garage position adjusted, minor revisions to clients request
- B 27/03/2023 Minor adjustments to layout.
- C 27/03/2023 Shading omitted
- D 05/04/2023 Client approved, issued for planning application.

© This drawing is the copyright of The Planshop and shall not be reproduced in whole or in part without their express permission.

Client
 Mr J French


Job Title
 2 Garden Cottage
 Penshurst Road
 Bidborough Kent TN3 0XJ

Drawing Title
 Site Plan
 Proposed Garage / Workshop Building

Scale 1:200 Date 21/03/2023

Drawn by MCS Checked by

Drg. No. 5476a23/04 Rev. D

 

Scale Bar - for A3 original. for guidance only.
 All dimensions to be checked before construction.