
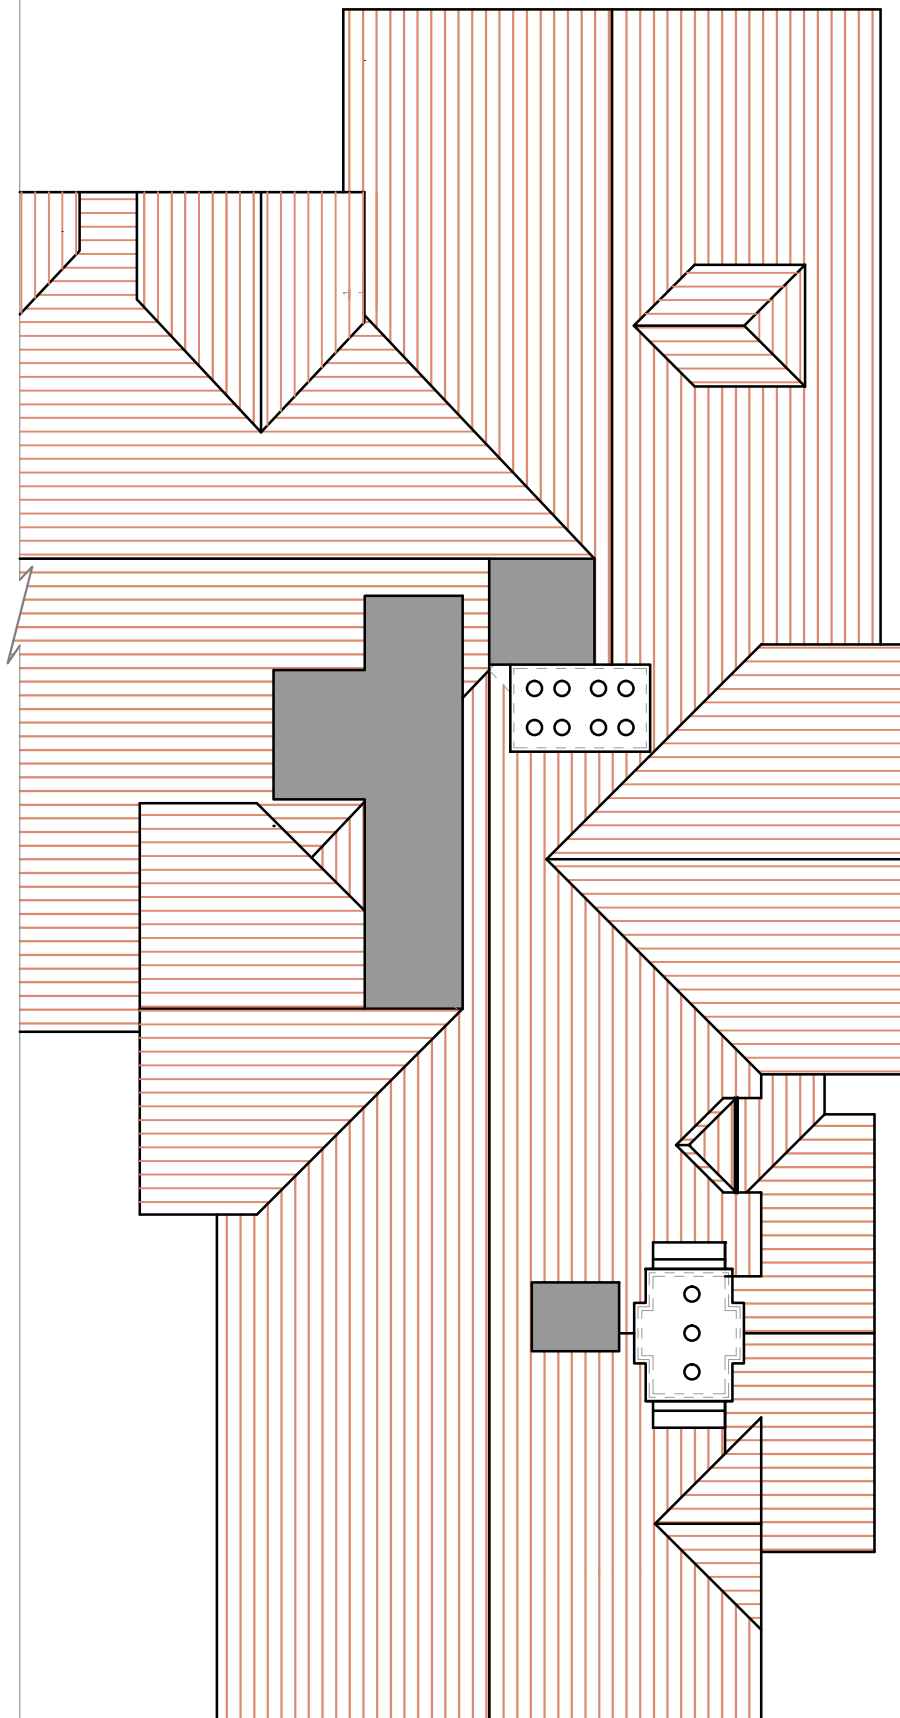


Scale Rule 1 : 100

 

Existing Roof Plan

NOTES

Do not scaled this drawing.  
 Can be scaled for planning purposes  
 All dimensions to be checked on site prior to commencement or manufacture

Copyright always remains with TSJ Drawings and is protected by the Copyrights Act Section 47 1988 Act.  
 Written permission must be obtained from TSJ Drawings to use these drawings by any Third Party in advance of such use.

THIS DRAWING IS TO BE READ IN CONJUNCTION WITH THE FOLLOWING DRAWINGS 01, 02, 03, 04, 10, 11, 12

Rev	Date	By	Ck	Comment



Unit 8  
 48A Upper Fant Road  
 Maidstone  
 Kent  
 ME16 8DN  
 Tel : 01622 715588  
 email : info@tsjdrawings.co.uk  
 website : www.tsjdrawings.co.uk

Client  
**Mr H. Murphy**

Site Address  
**7 Rumwood Court,  
 Sutton Road,  
 Maidstone.  
 Kent.  
 ME17 3NN**

Drawing Title  
**Existing  
 Roof Plan**

Status  
**Listed Building Consent**

Scale	<b>1/100 @A3</b>	Date	<b>17/01/22</b>
Designed by	<b>SJ</b>	Drawn by	<b>HD</b>
Checked by	<b>SJ</b>	Approved by	<b>-</b>

Drawing No.	<b>21/1171/HD/02/2</b>	Rev.	<b>A</b>
-------------	------------------------	------	----------