
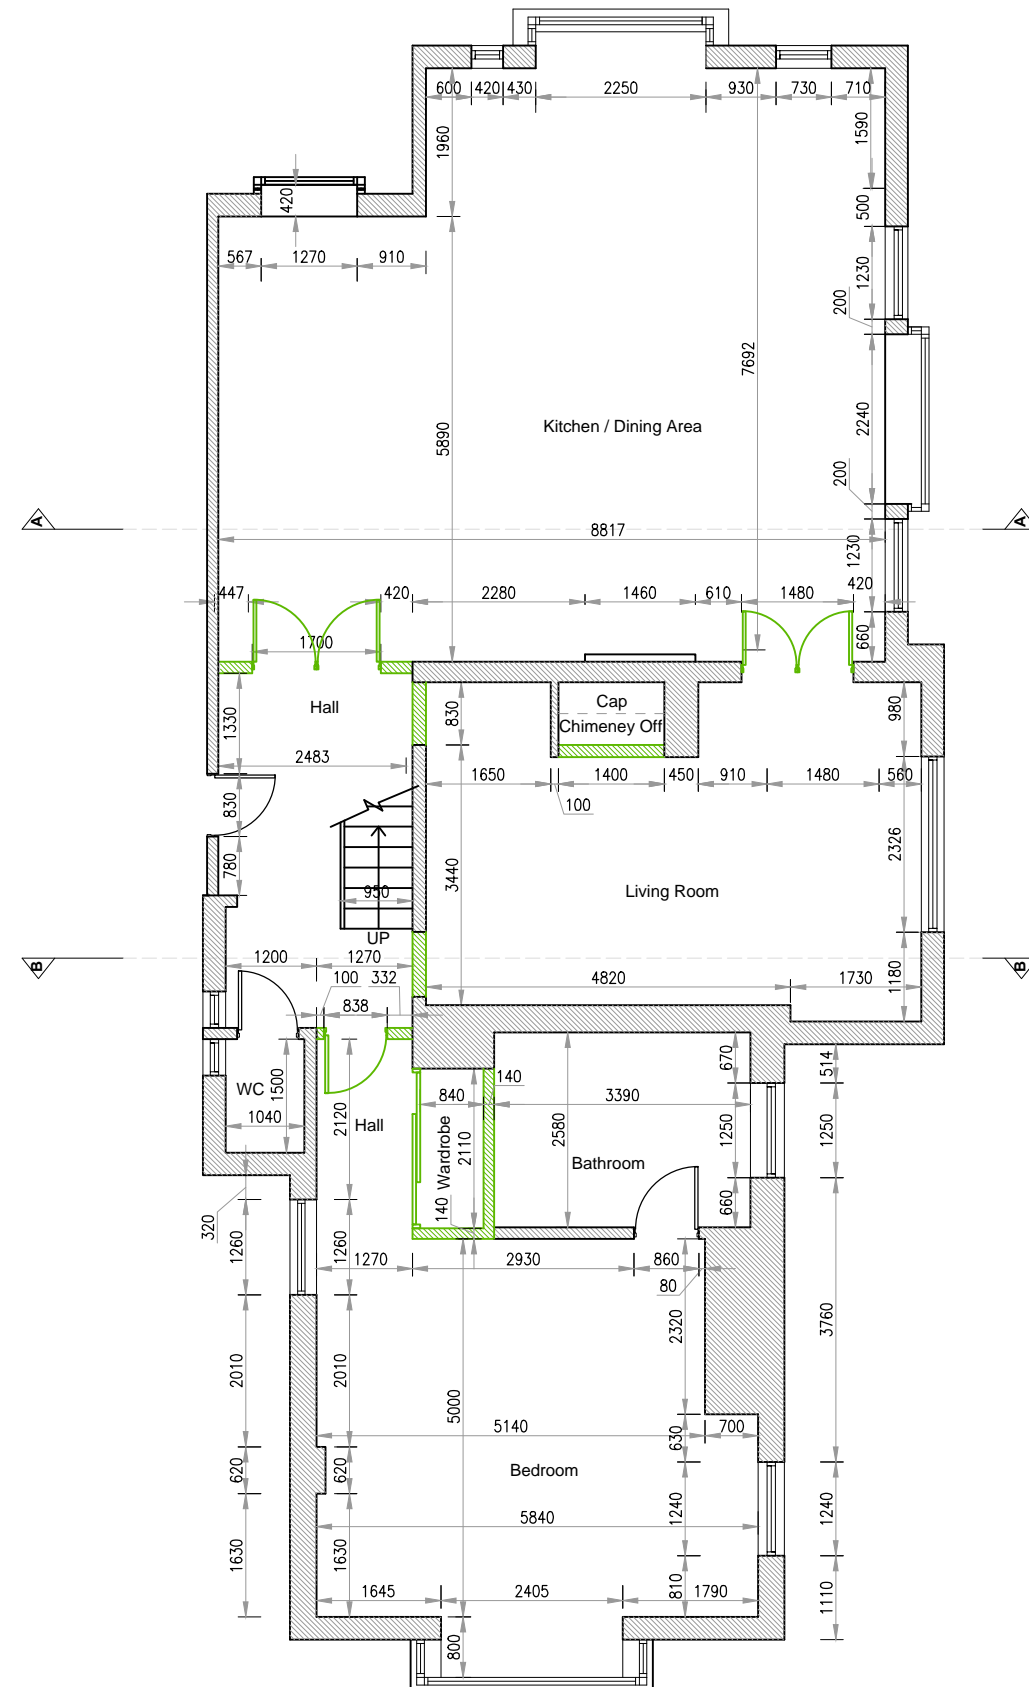


Scale Rule 1 : 100

 

Proposed First Floor Plan

NOTES

Do not scaled this drawing. Can be scaled for planning purposes All dimensions to be checked on site prior to commencement or manufacture

Copyright always remains with TSJ Drawings and is protected by the Copyrights Act Section 47 1988 Act. Written permission must be obtained from TSJ Drawings to use these drawings by any Third Party in advance of such use.

THIS DRAWING IS TO BE READ IN CONJUNCTION WITH THE FOLLOWING DRAWINGS 01, 02, 03, 04, 10, 11, 12

Revision table with columns: Rev, Date, By, Ck, Comment



Unit 8
48A Upper Fant Road
Maidstone
Kent
ME16 8DN
Tel : 01622 715588
email : info@tsjdrawings.co.uk
website : www.tsjdrawings.co.uk

Client: Mr H. Murphy

Site Address: 7 Rumwood Court, Sutton Road, Maidstone, Kent. ME17 3NN

Drawing Title: Proposed First Floor Plan

Status: Listed Building Consent

Table with Scale (1/100 @A3), Date (17/12/21), Designed by (SJ), Drawn by (HD), Checked by (SJ), Approved by (-)

Table with Drawing No. (22/1171/HD/12) and Rev. (A)