
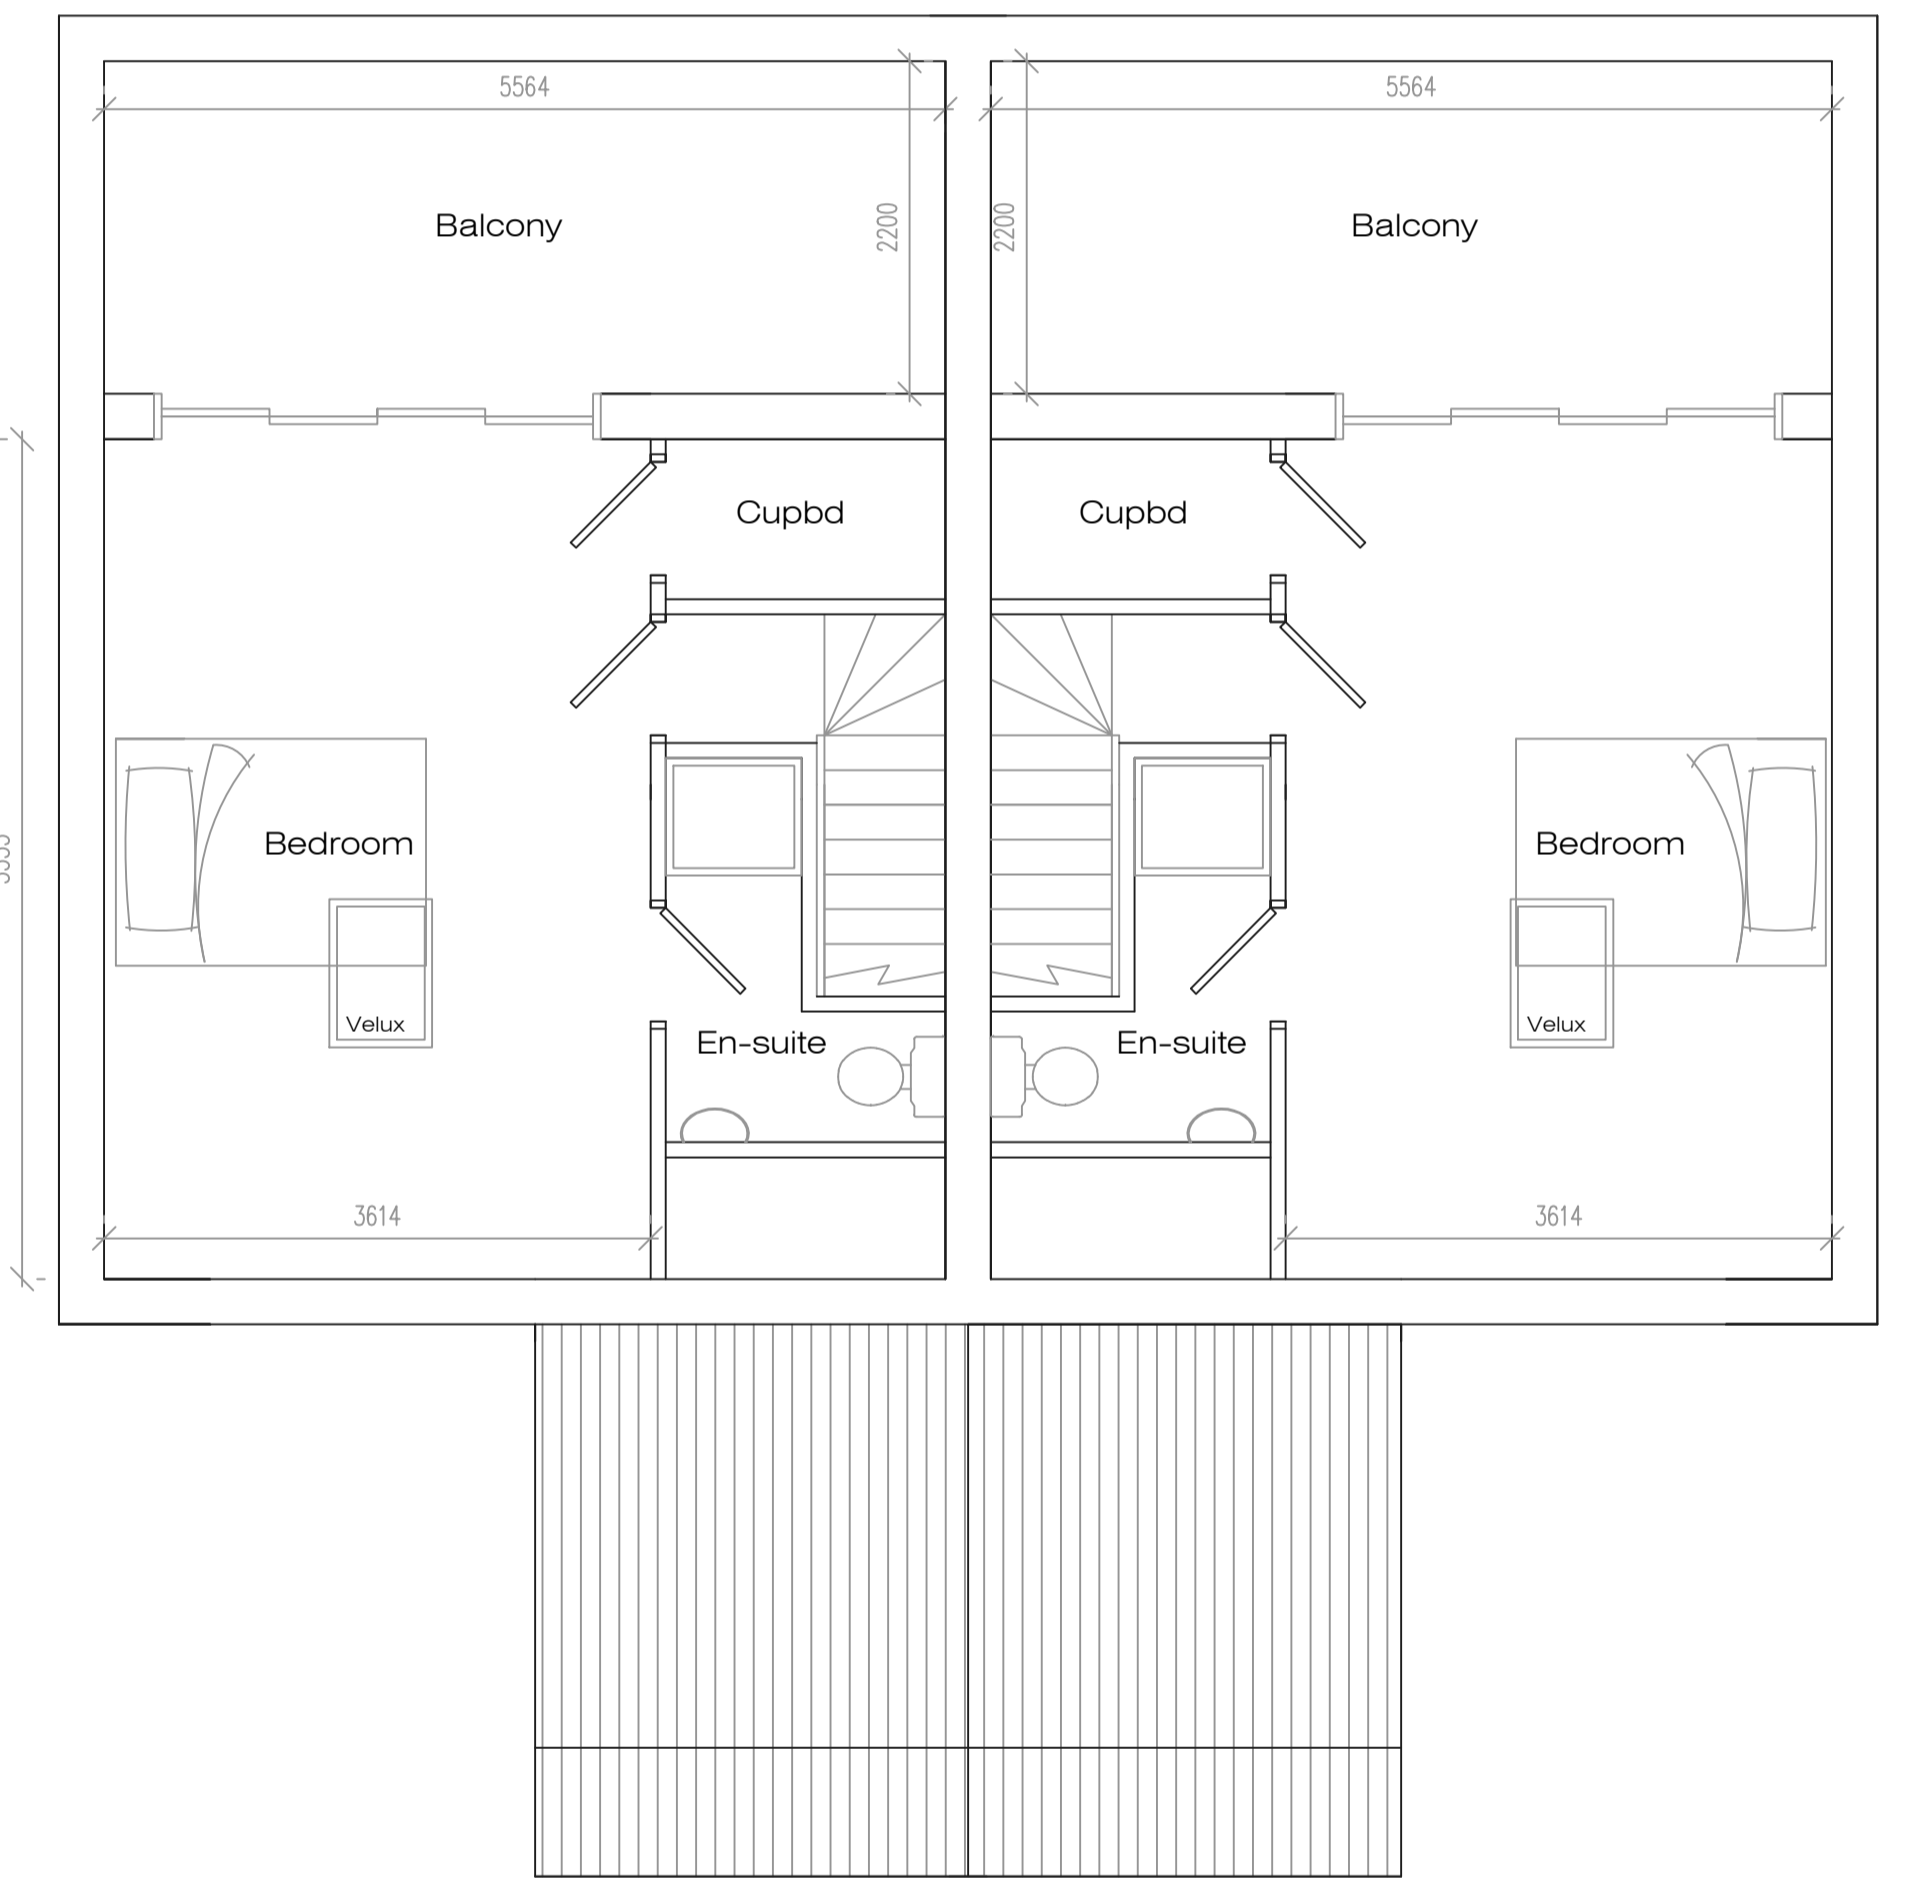


Proposed First Floor Plan

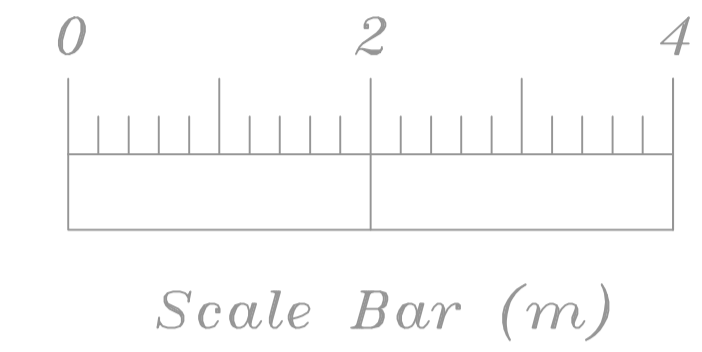

Proposed Second Floor Plan

Address
 Vacant site adjacent to
 5 Rock Lane, L31

Job Title
 New build two dwellings

Drawing title
 Proposed Plans

Chkd	Appvd	date	scale	Dwg No.
		Feb '23	1:50 @ A1	001