




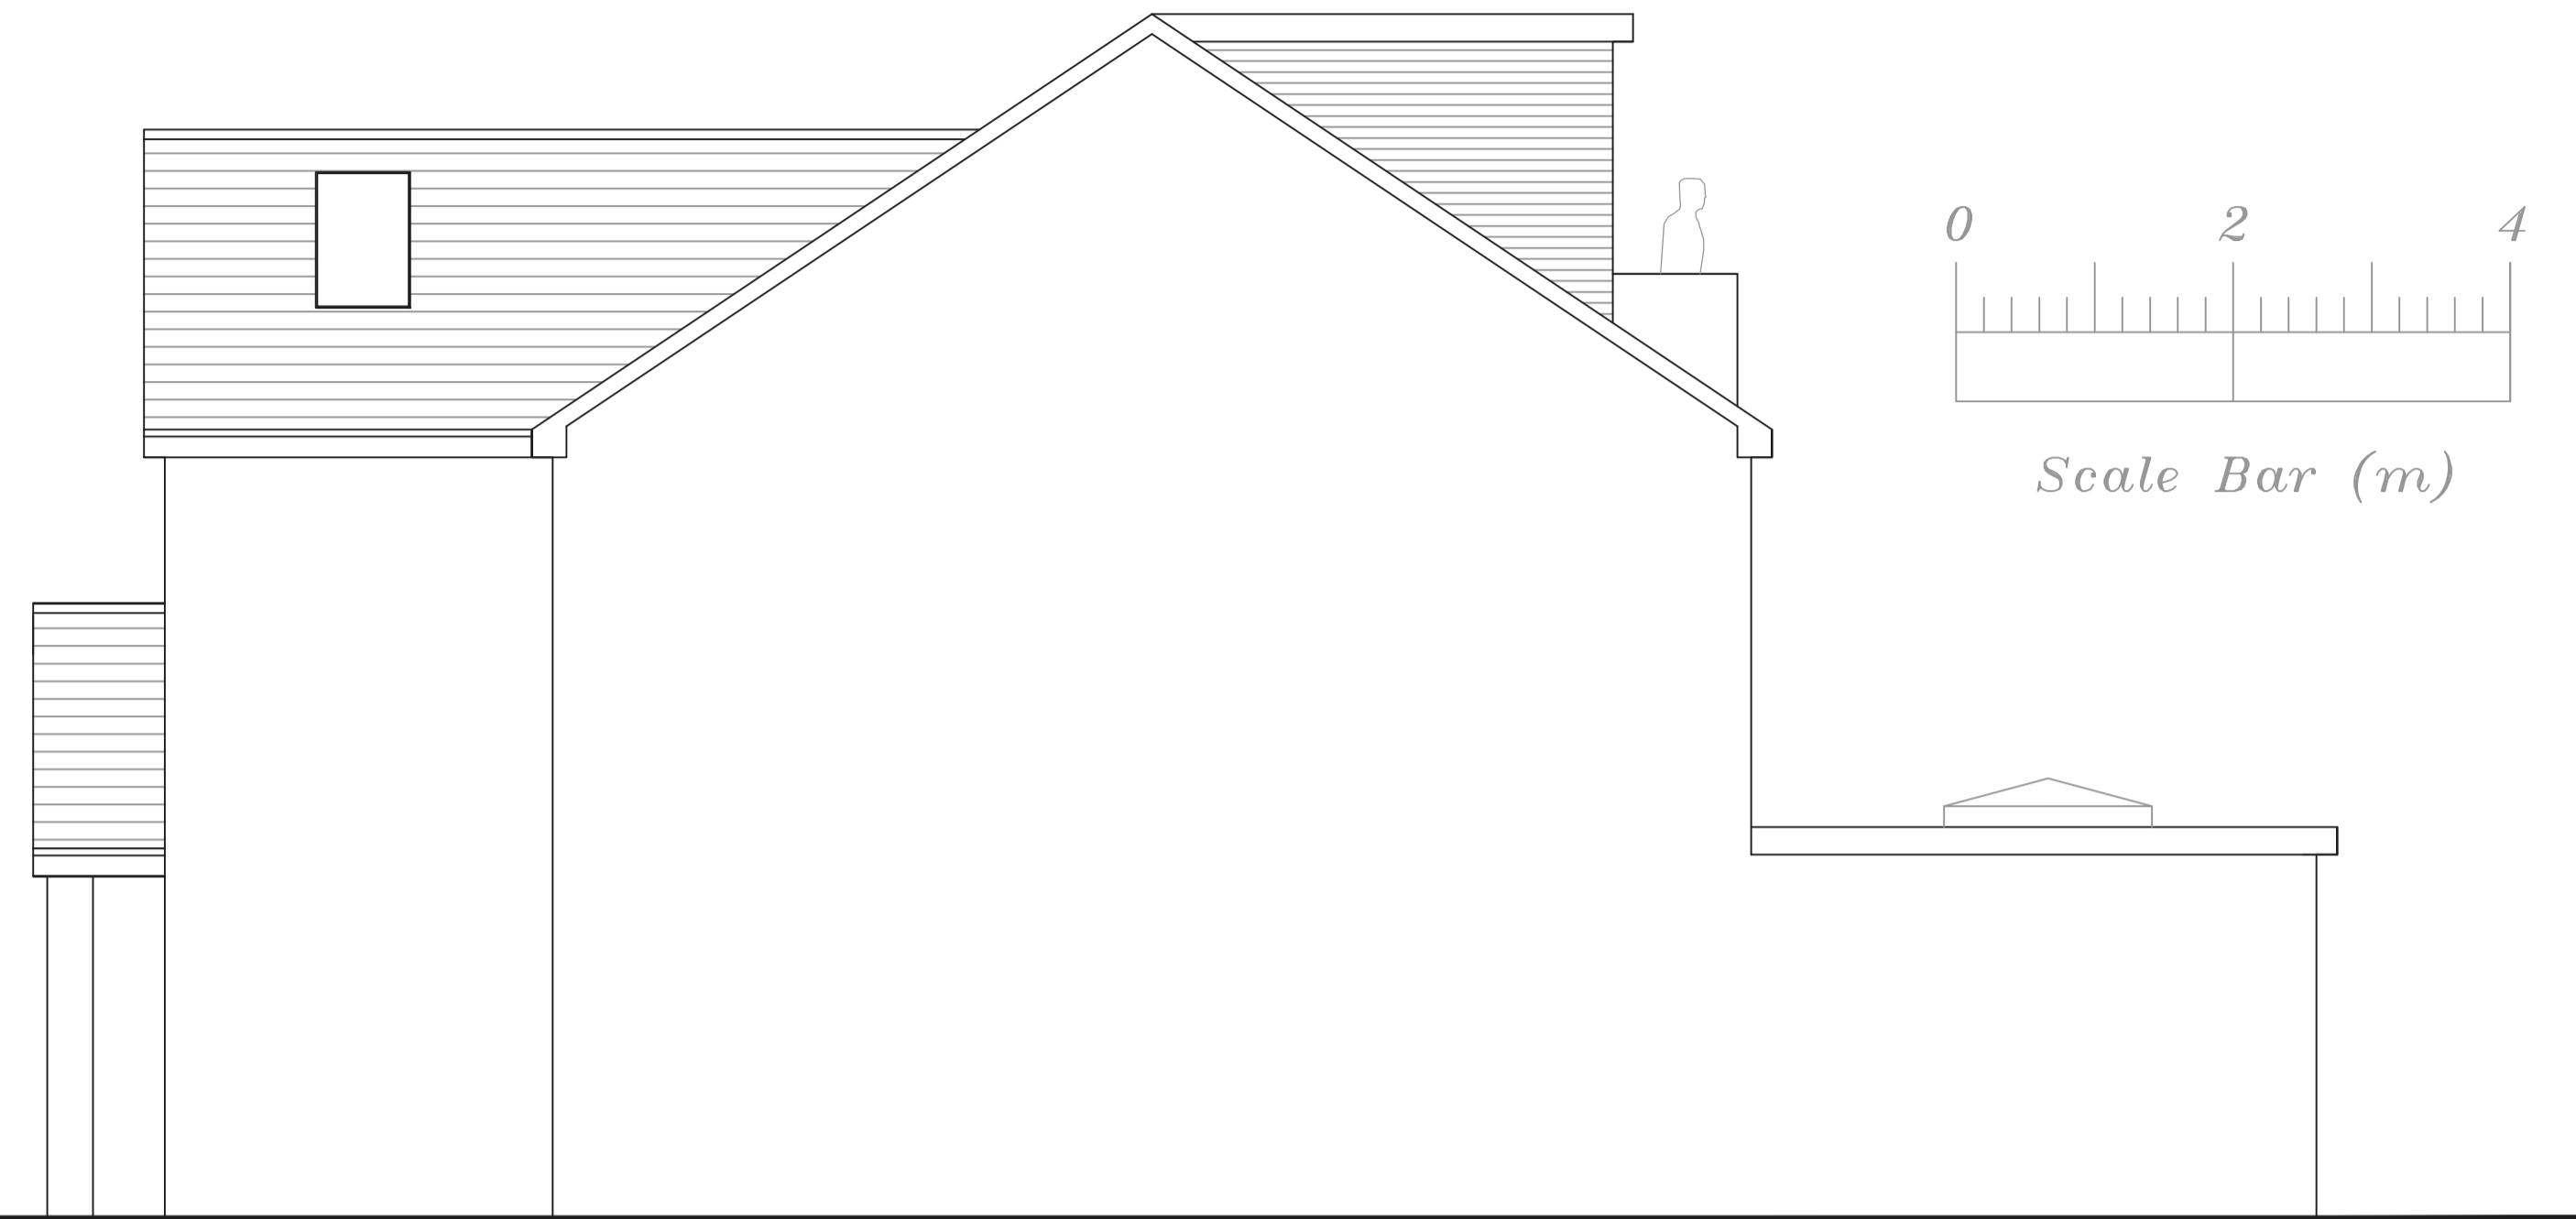


Proposed Front Elevation

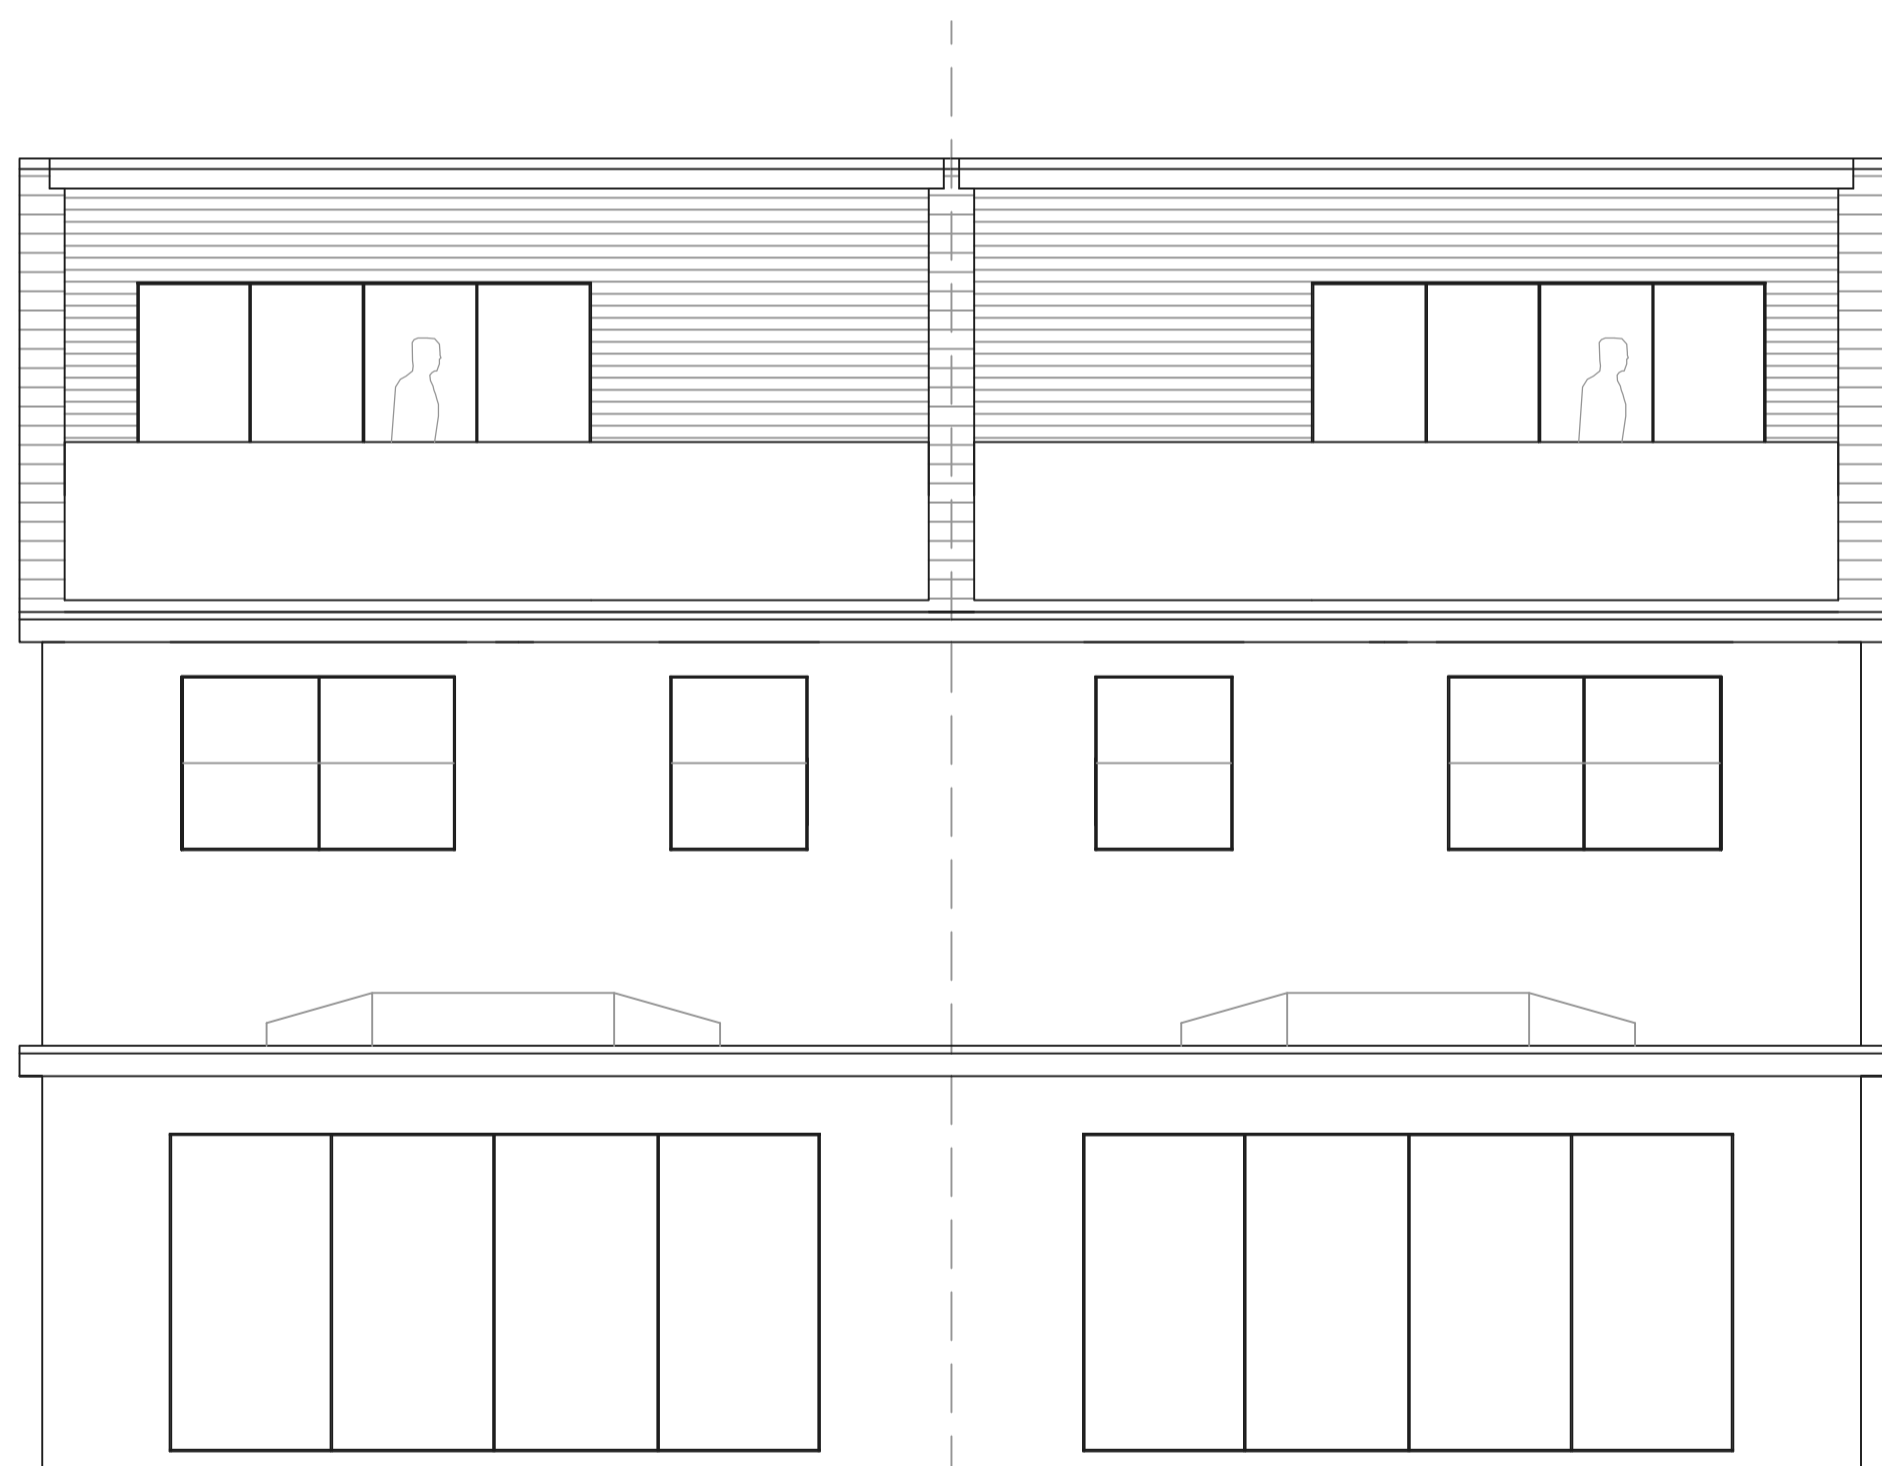

Proposed Side Elevation

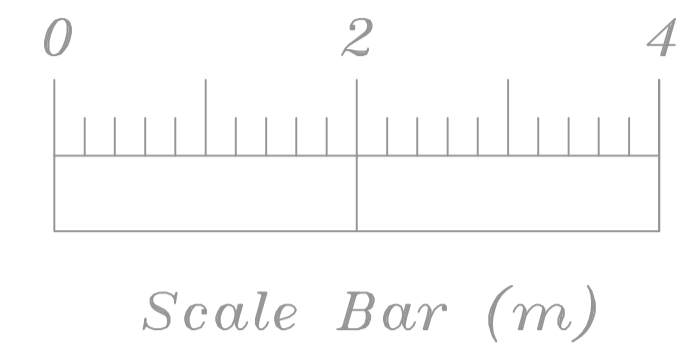

Proposed Rear Elevation

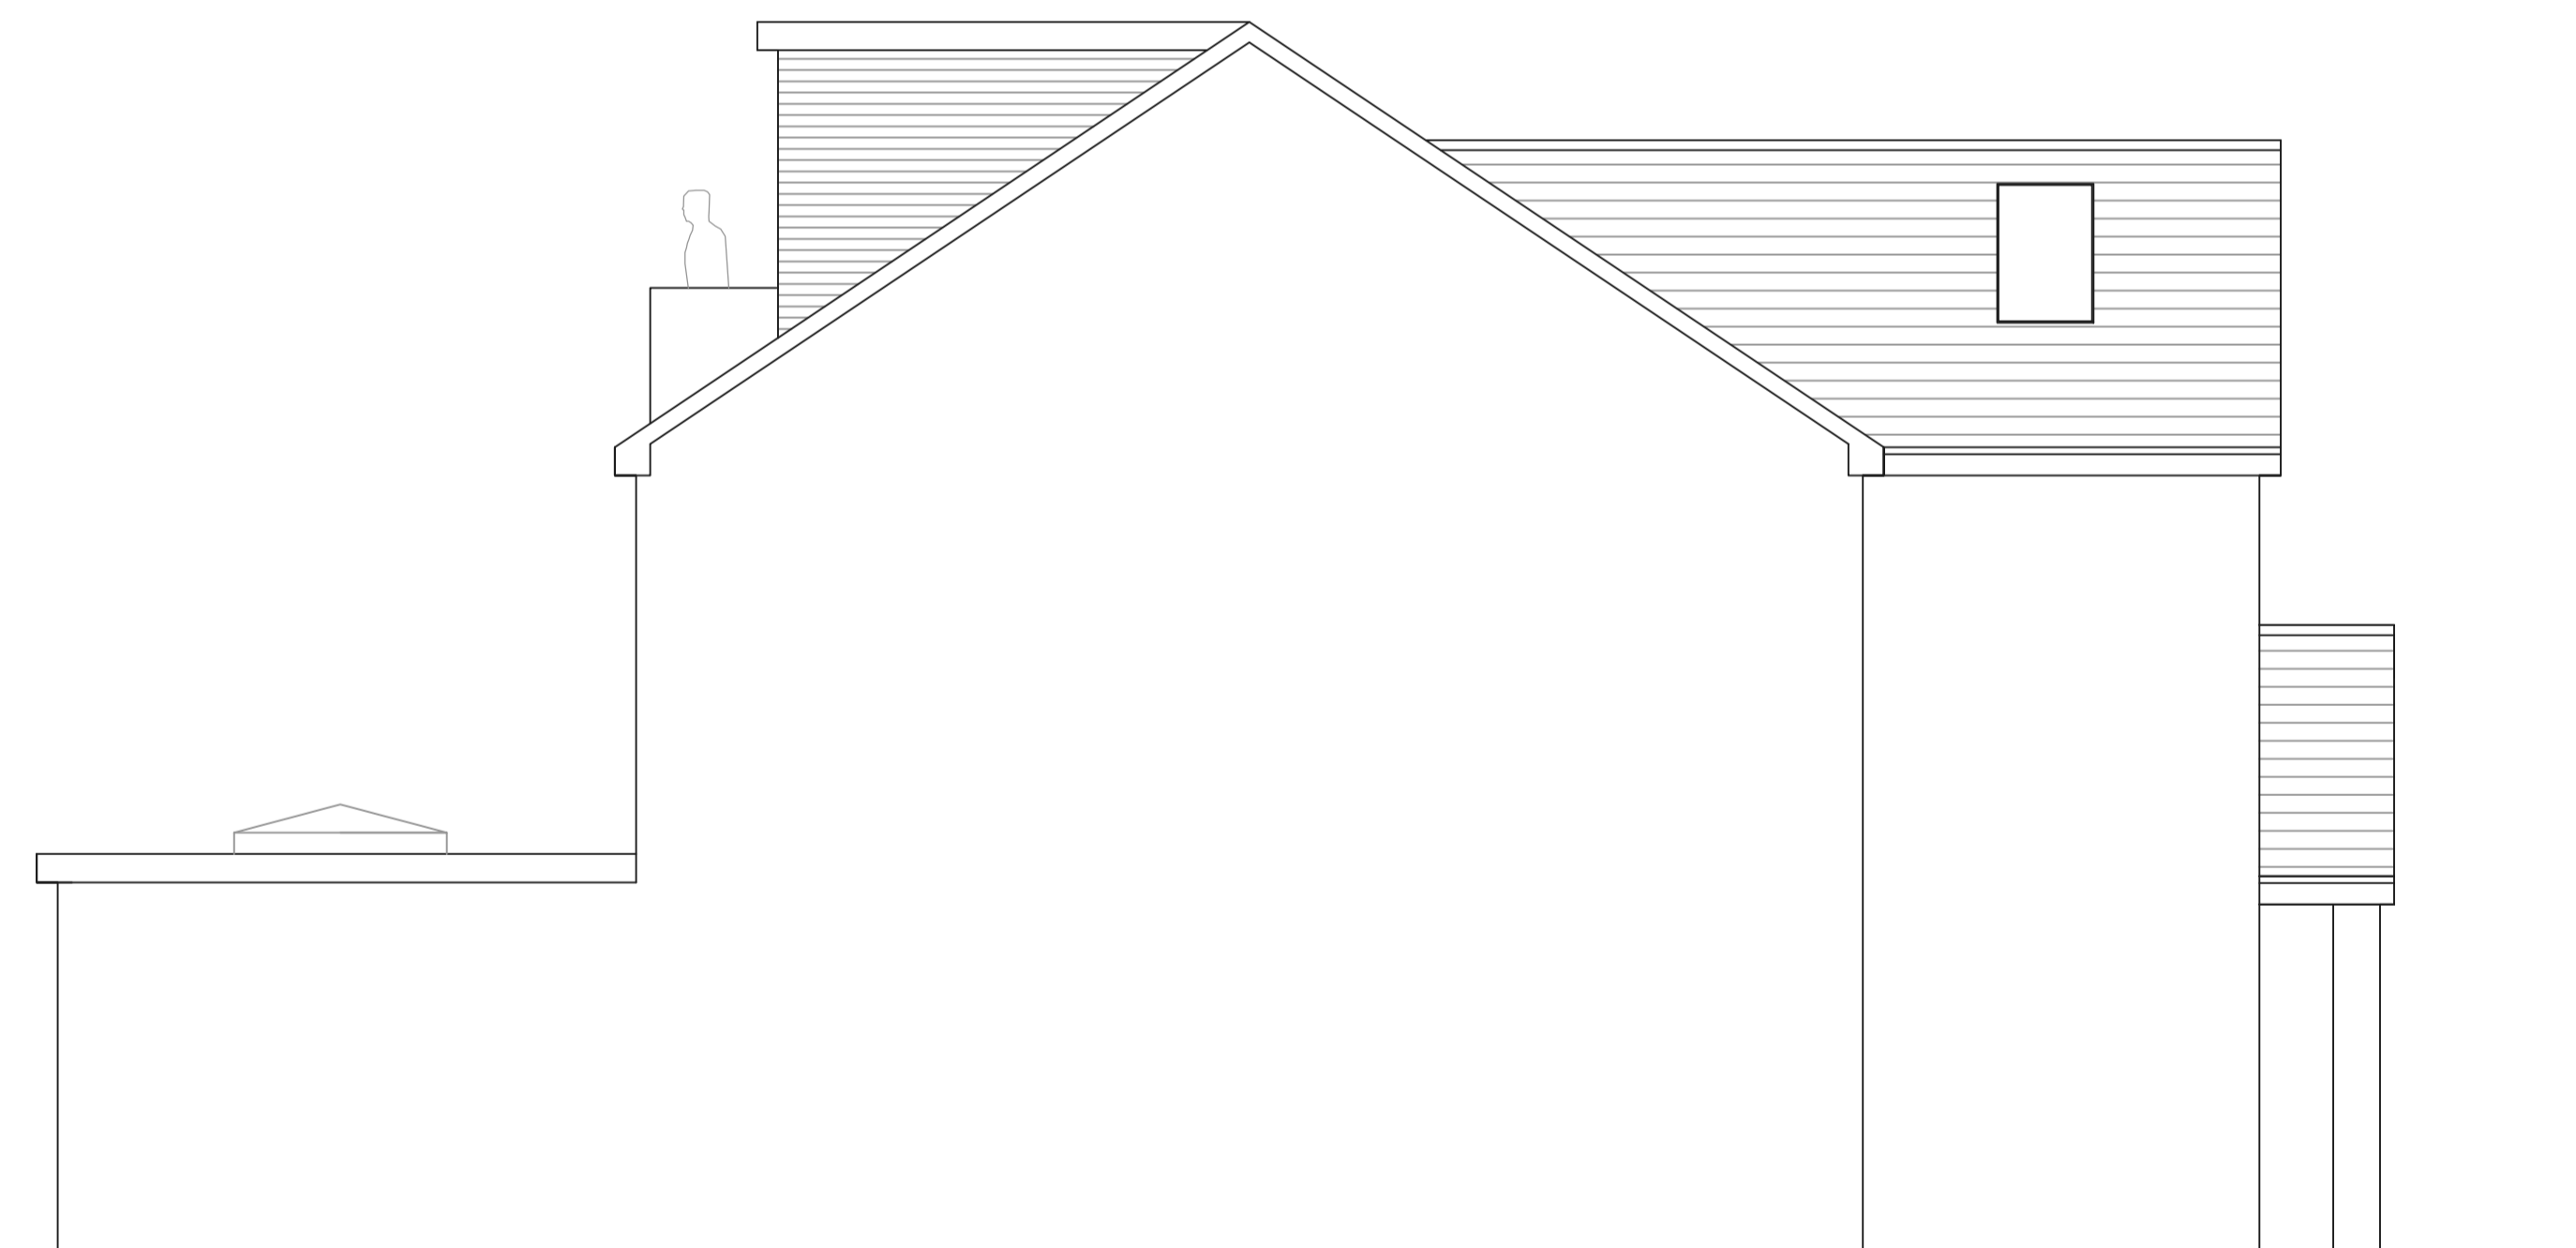

Proposed Side Elevation

Address			
Vacant site adjacent to 5 Rock Lane, L31			
Job Title			
New build two dwellings			
Drawing title			
Proposed Elevations			
Chkd	Appvd	date	scale
		Feb '23	1:50 @ A1
Dwg No.			
002			