





EXISTING FRONT ELEVATION
scale 1:100




EXISTING REAR ELEVATION
scale 1:100

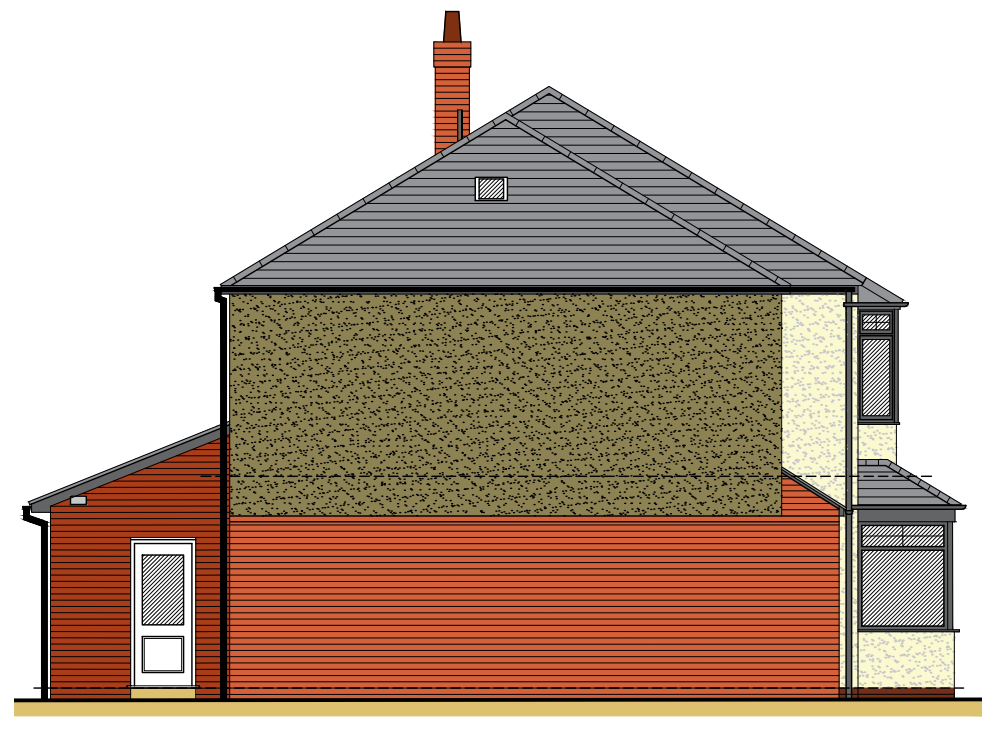

EXISTING SIDE ELEVATION
scale 1:100

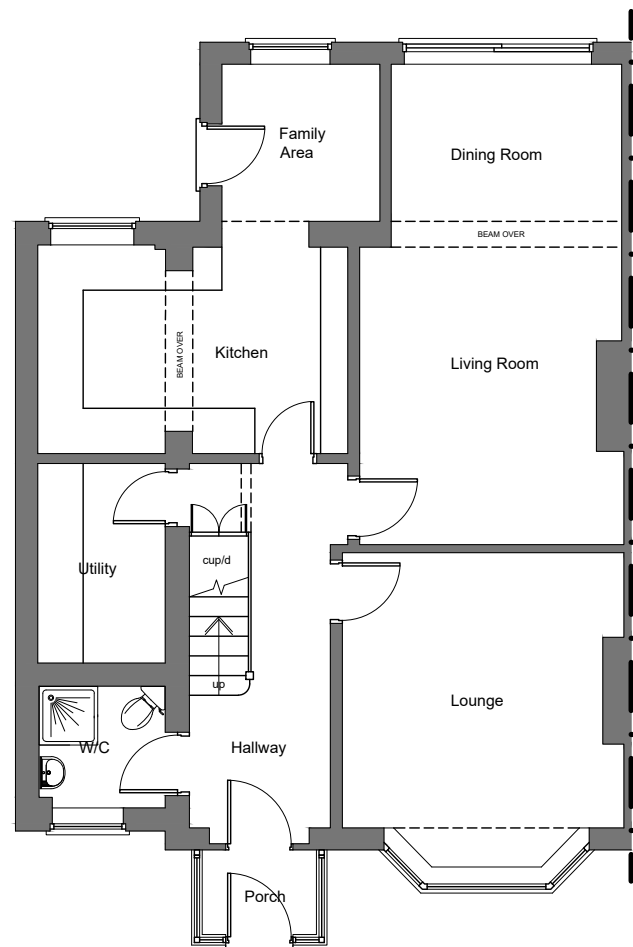

EXISTING GROUND FLOOR PLAN
scale 1:100

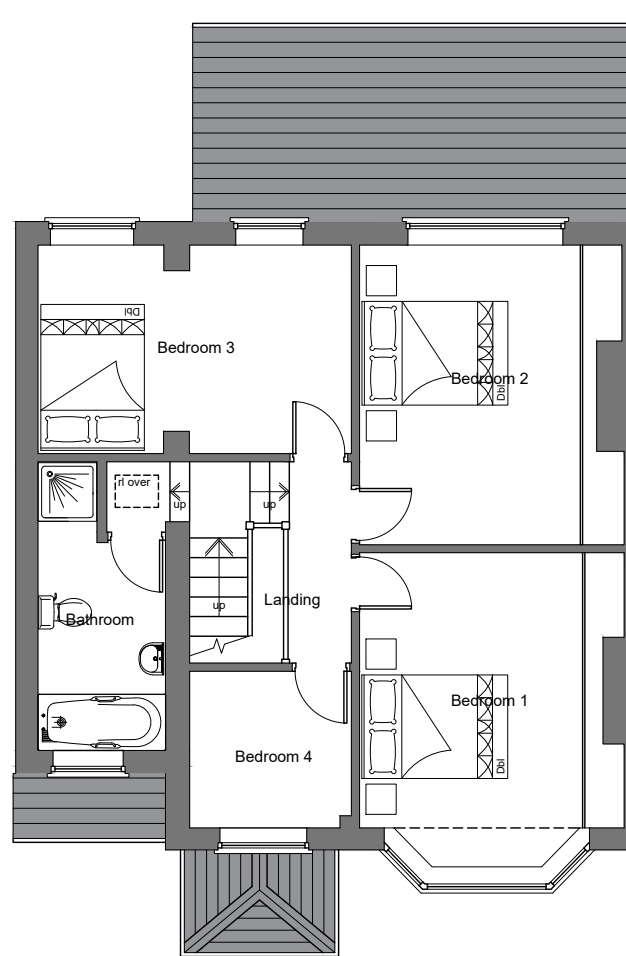

EXISTING FIRST FLOOR PLAN
scale 1:100



revisions:
A - Planning Issue - 19.04.23

PLANNING DRAWING

client:
MR M BYRNE

job title:
**PROPOSED REAR SINGLE STOREY
EXTENSION TO DWELLING AT:
45 RONALDSWAY, CROSBY
L23 9XU**

drawing title:
EXISTING PLANS & ELEVATIONS

scale:
1/100 @ A3

date:
03/23 drawn by:
S.Q

drawing no:
MB/RC/P/02 revision:
A