


**EXISTING SITE PLAN**

scale 1:200

Ronaldsway

KEY:

--- Denotes extent of ownership

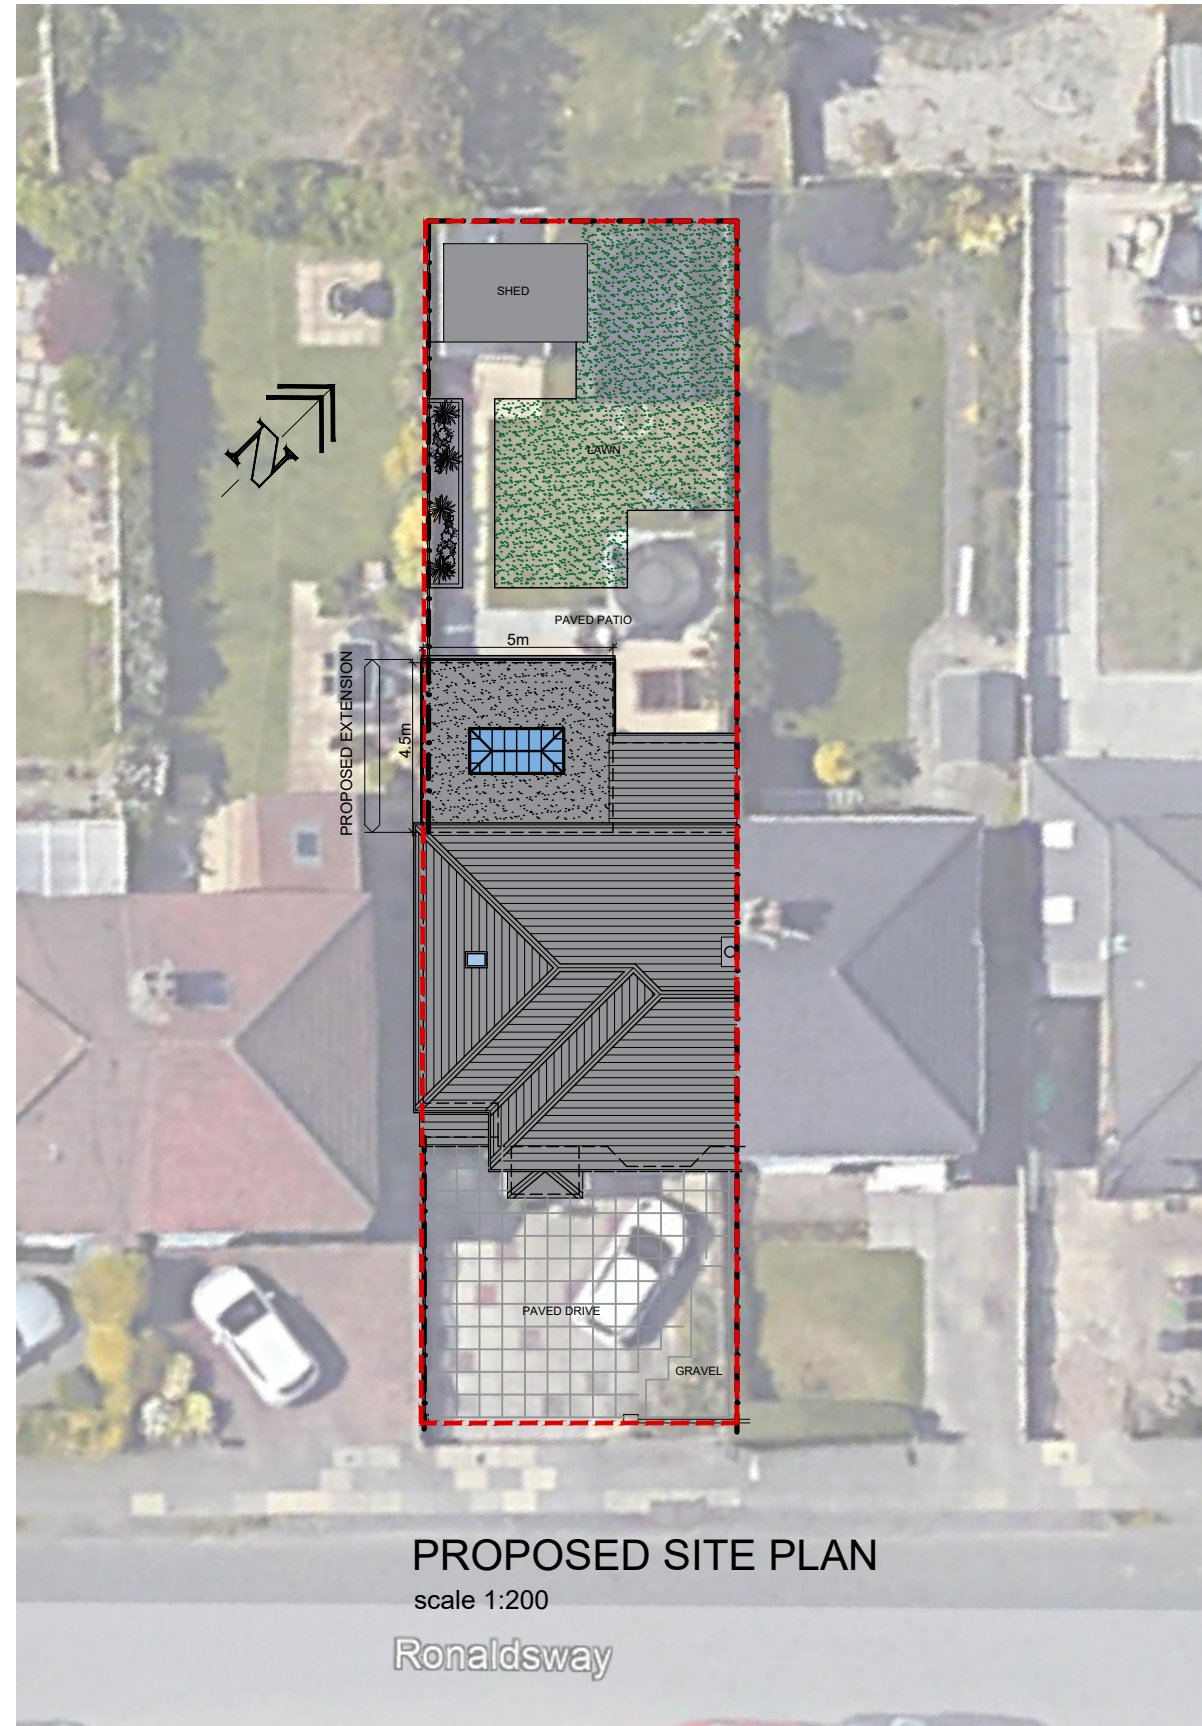

**PROPOSED SITE PLAN**

scale 1:200

Ronaldsway

KEY:

--- Denotes extent of ownership

revisions:

**A - Planning Issue - 19.04.23**

**PLANNING DRAWING**

client:

**MR M BYRNE**

job title:

**PROPOSED REAR SINGLE STOREY  
EXTENSION TO DWELLING AT:  
45 RONALDSWAY, CROSBY  
L23 9XU**

drawing title:

**EXISTING AND PROPOSED  
SITE PLANS**

scale:

**1/200 @ A3**

date:

**03/23**

drawn by:

**S.Q**

drawing no:

**MB/RC/P/01**

revision:

**A**



Tel: 07853 208441 Email: cadyourhome@gmail.com