


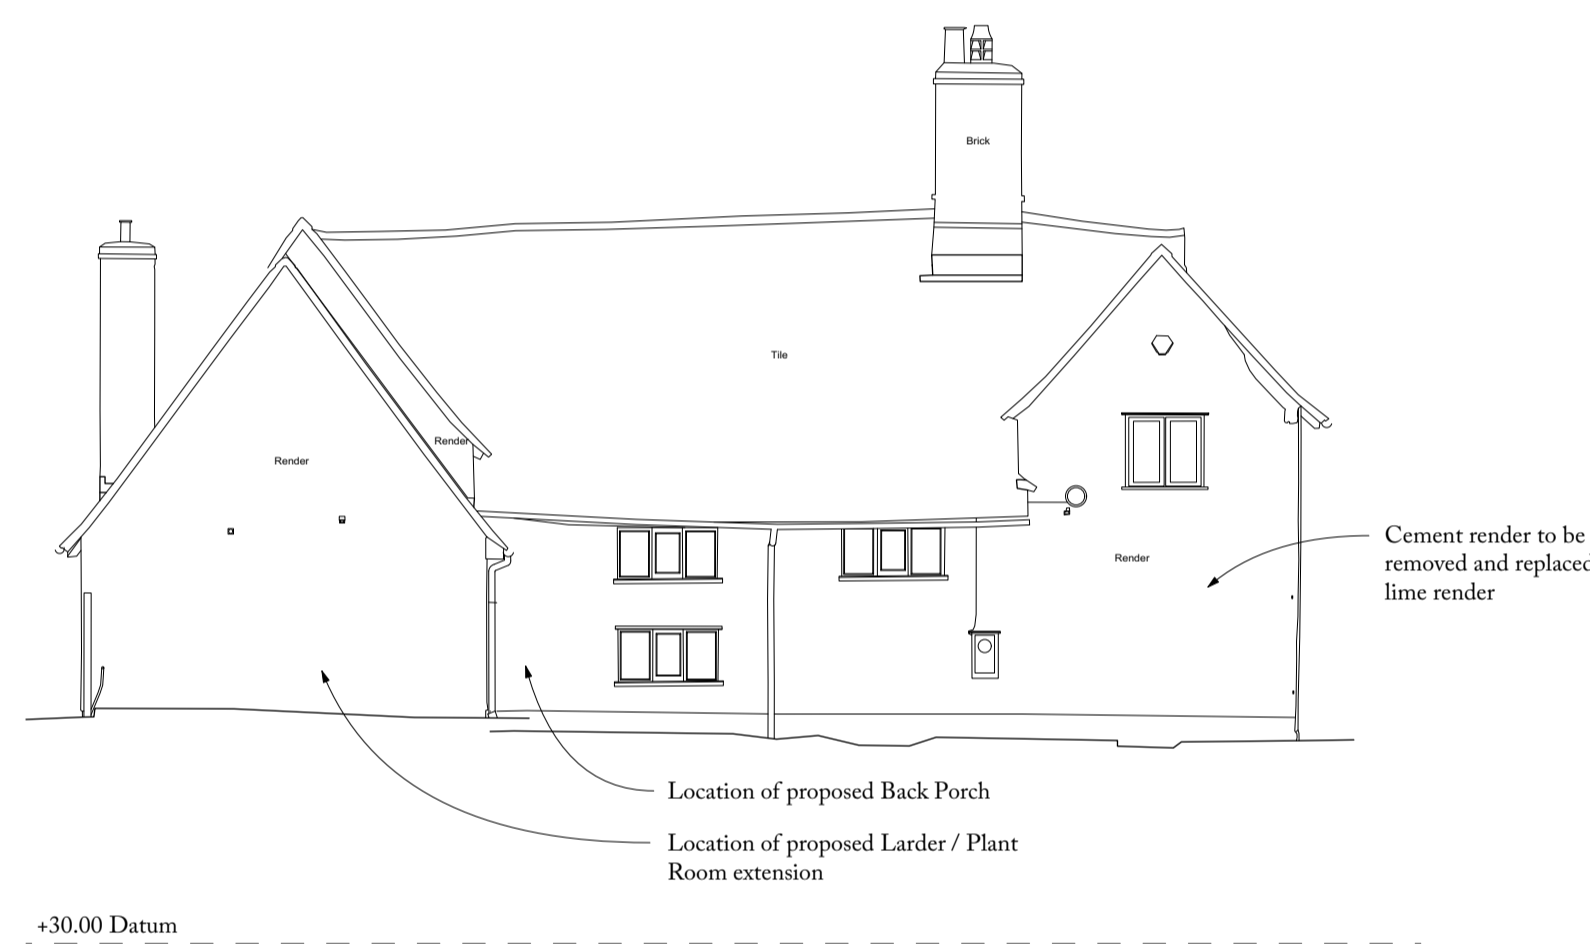


1 SOUTH ELEVATION
As Existing, 1:100




2 WEST ELEVATION
As Existing, 1:100




3 NORTH ELEVATION
As Existing, 1:100

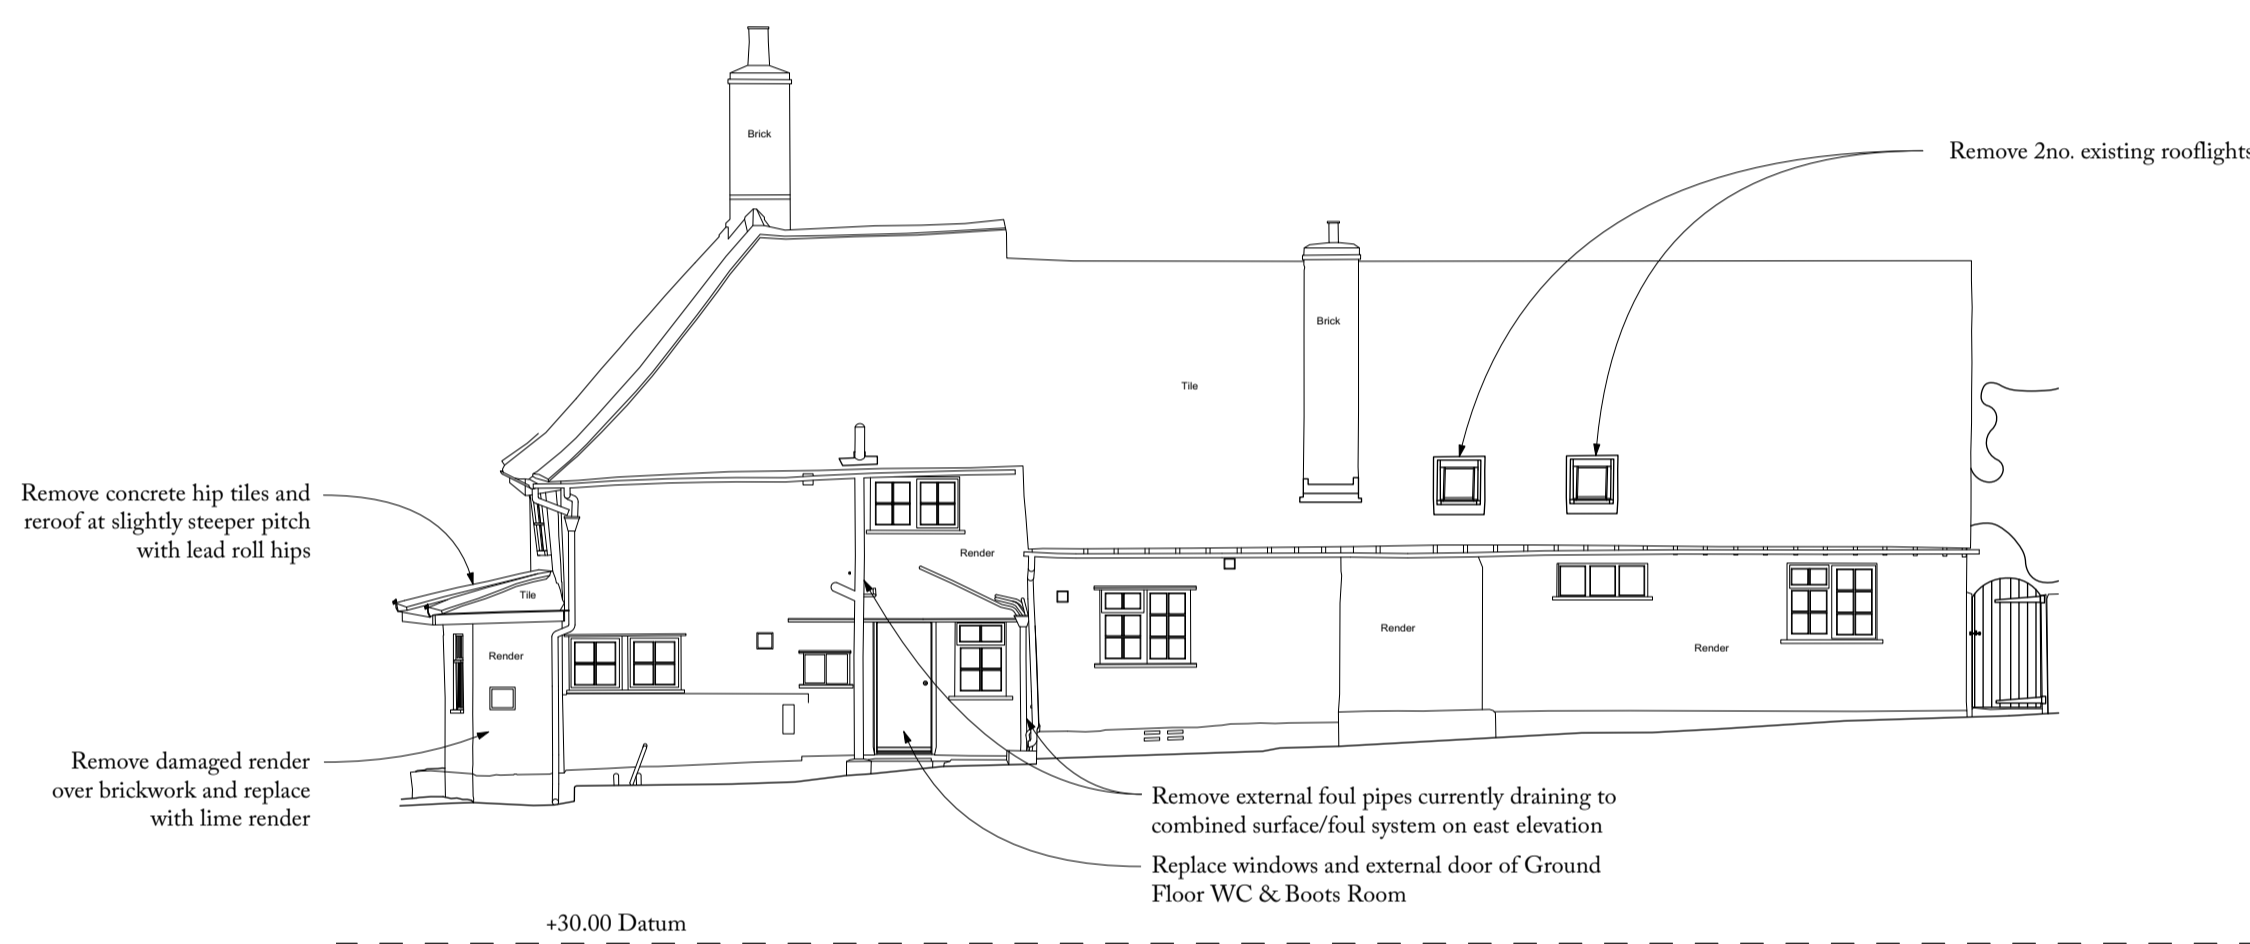


4 EAST ELEVATION
As Existing, 1:100

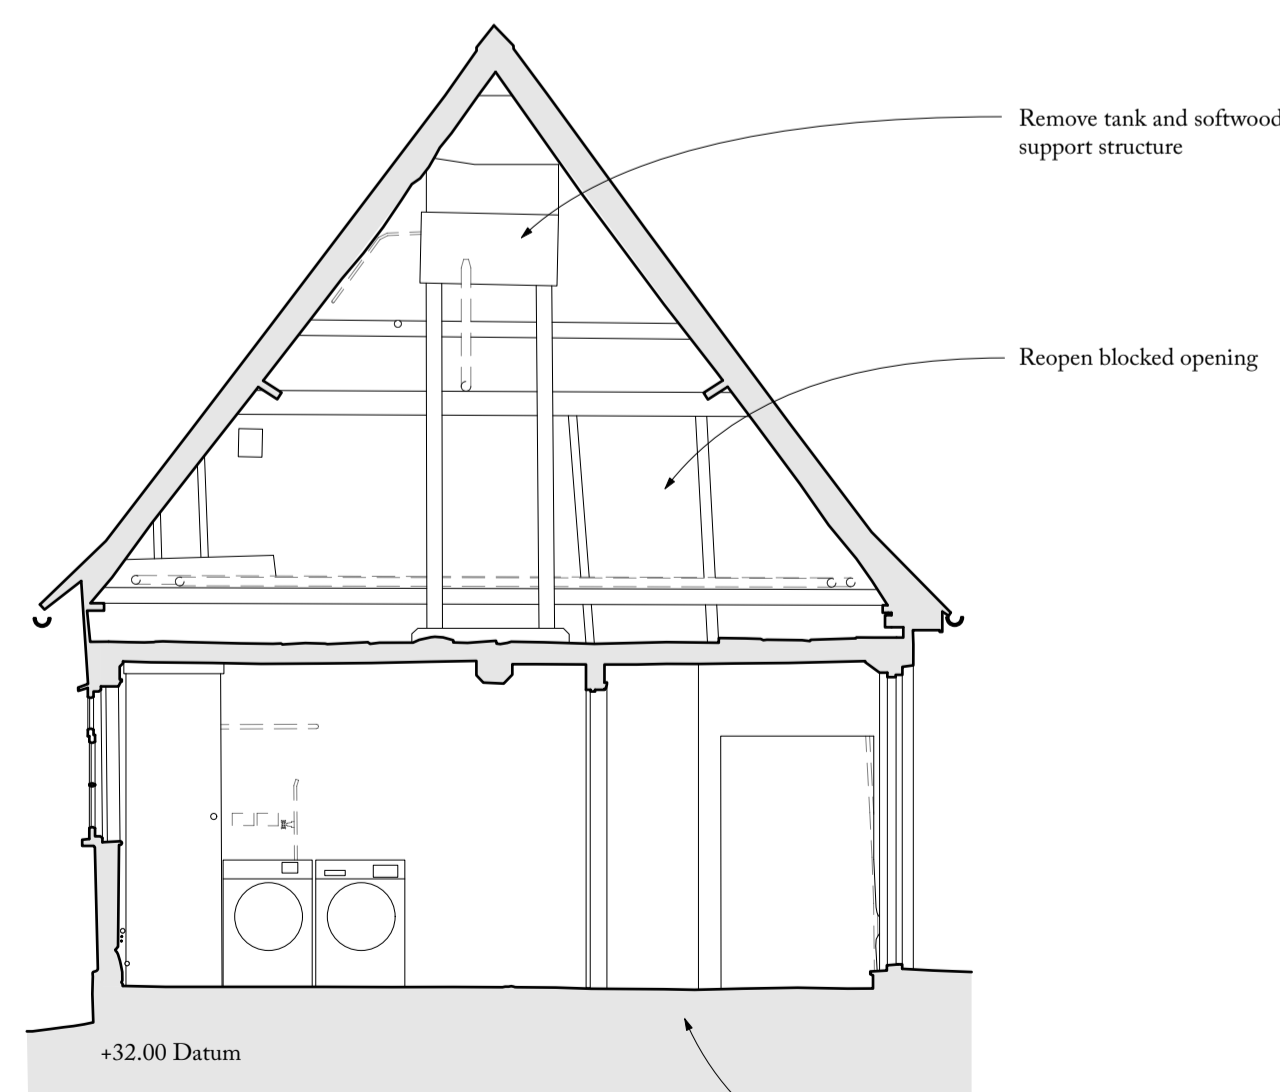


5 SECTION A-A
As Existing, 1:50

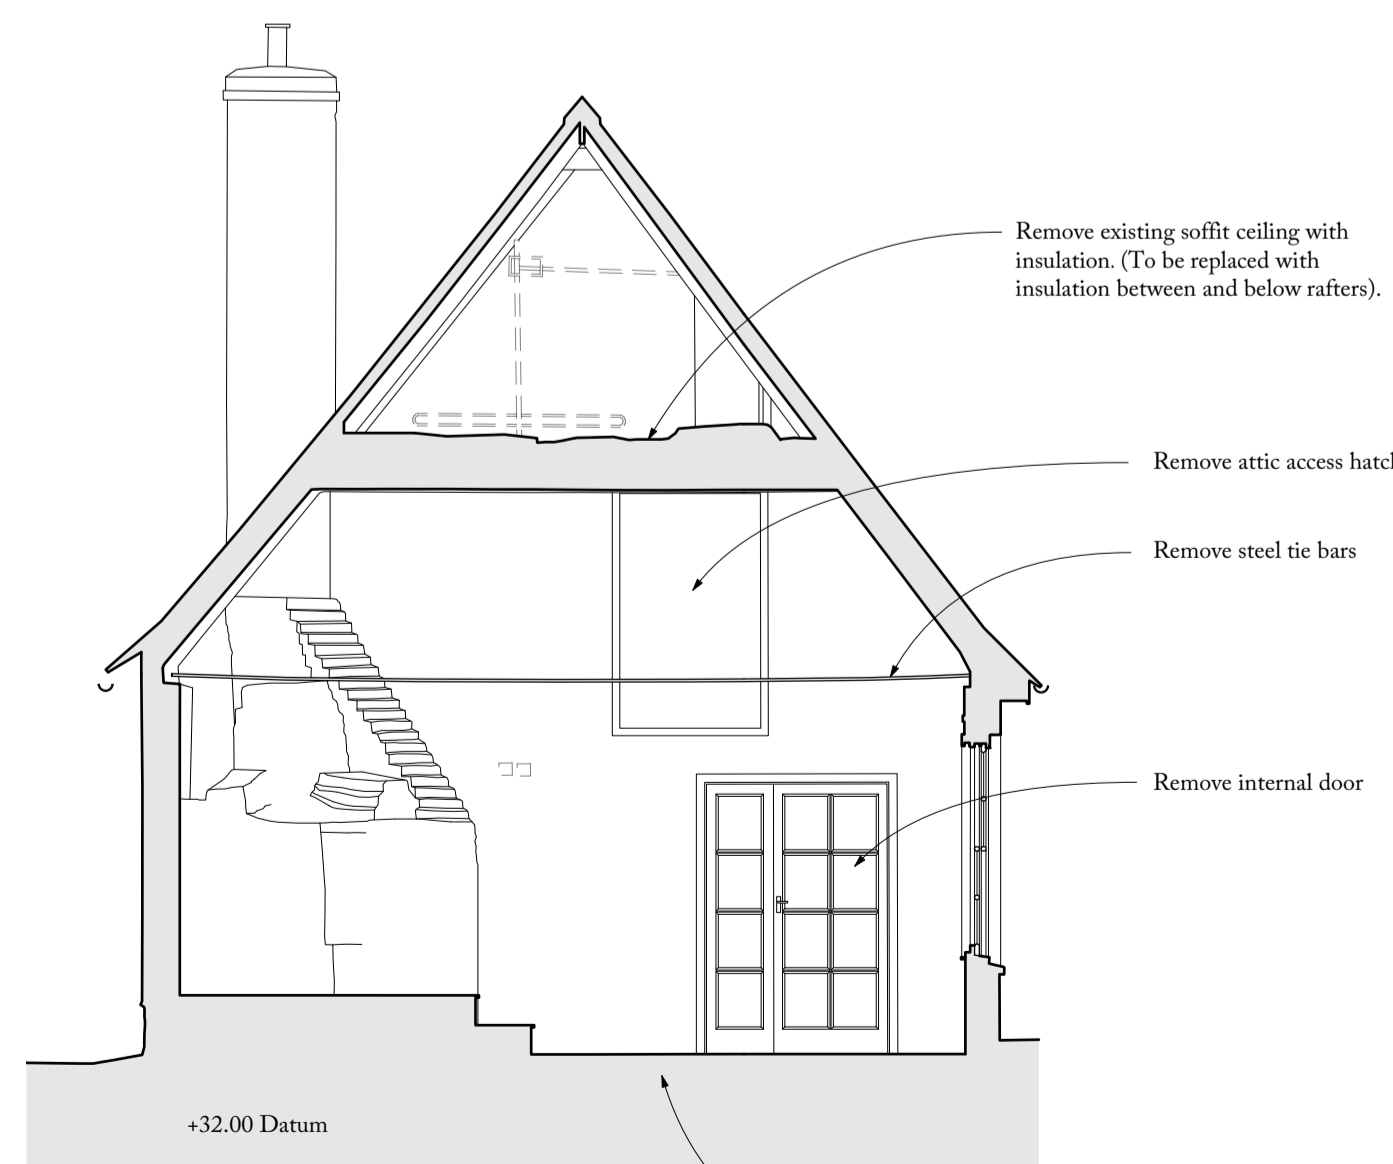

6 SECTION B-B
As Existing, 1:50

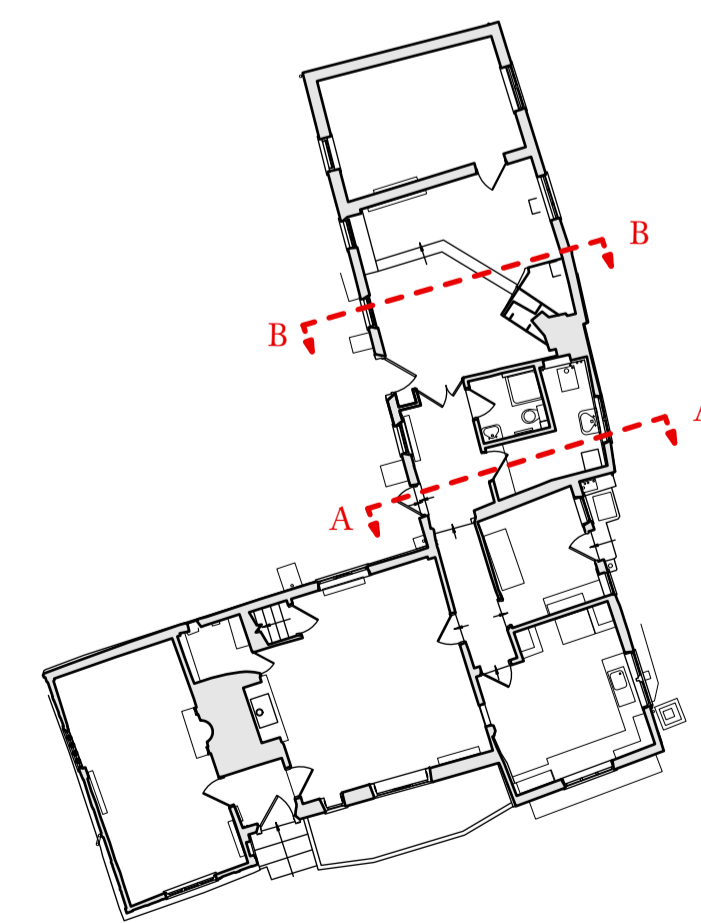

SECTION KEY PLAN

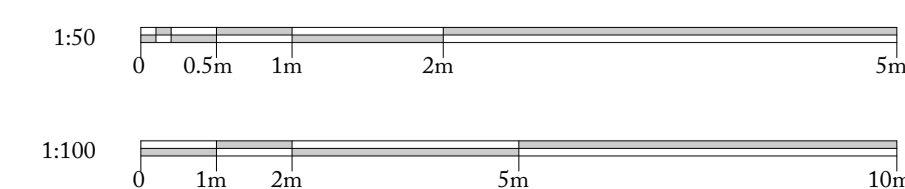

**Hoare,
Ridge &
Morris**
Architects

PROJECT JACKDAWS FORD
Chelworth, Suffolk

DRAWING TITLE EXISTING
Elevations and Sections

SCALE 1:50/1:100 @ A1, 1:100/1:200 @A3

STATUS PLANNING / LBC

DRAWING NO. 210. PL05