




1 SOUTH ELEVATION  
As Proposed, 1:100

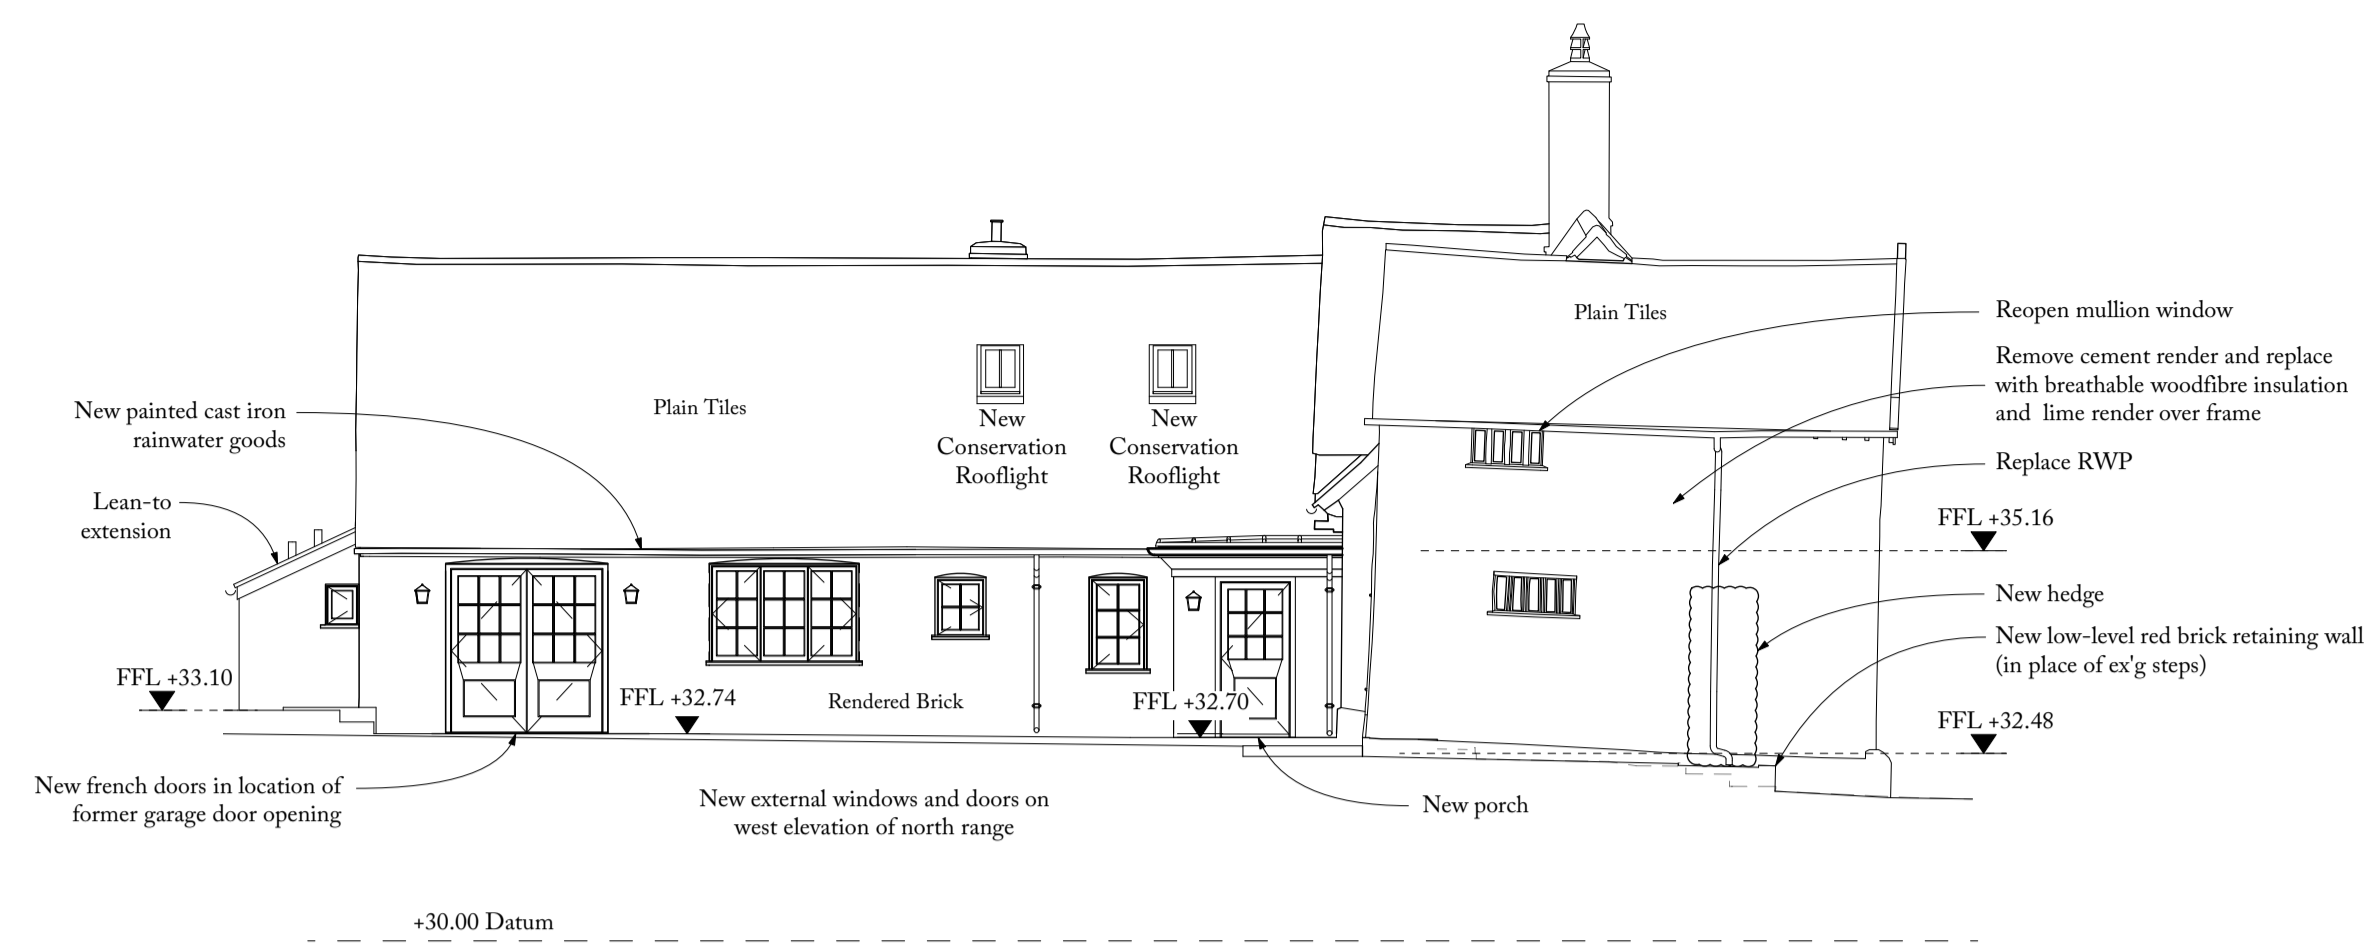


2 WEST ELEVATION  
As Proposed, 1:100

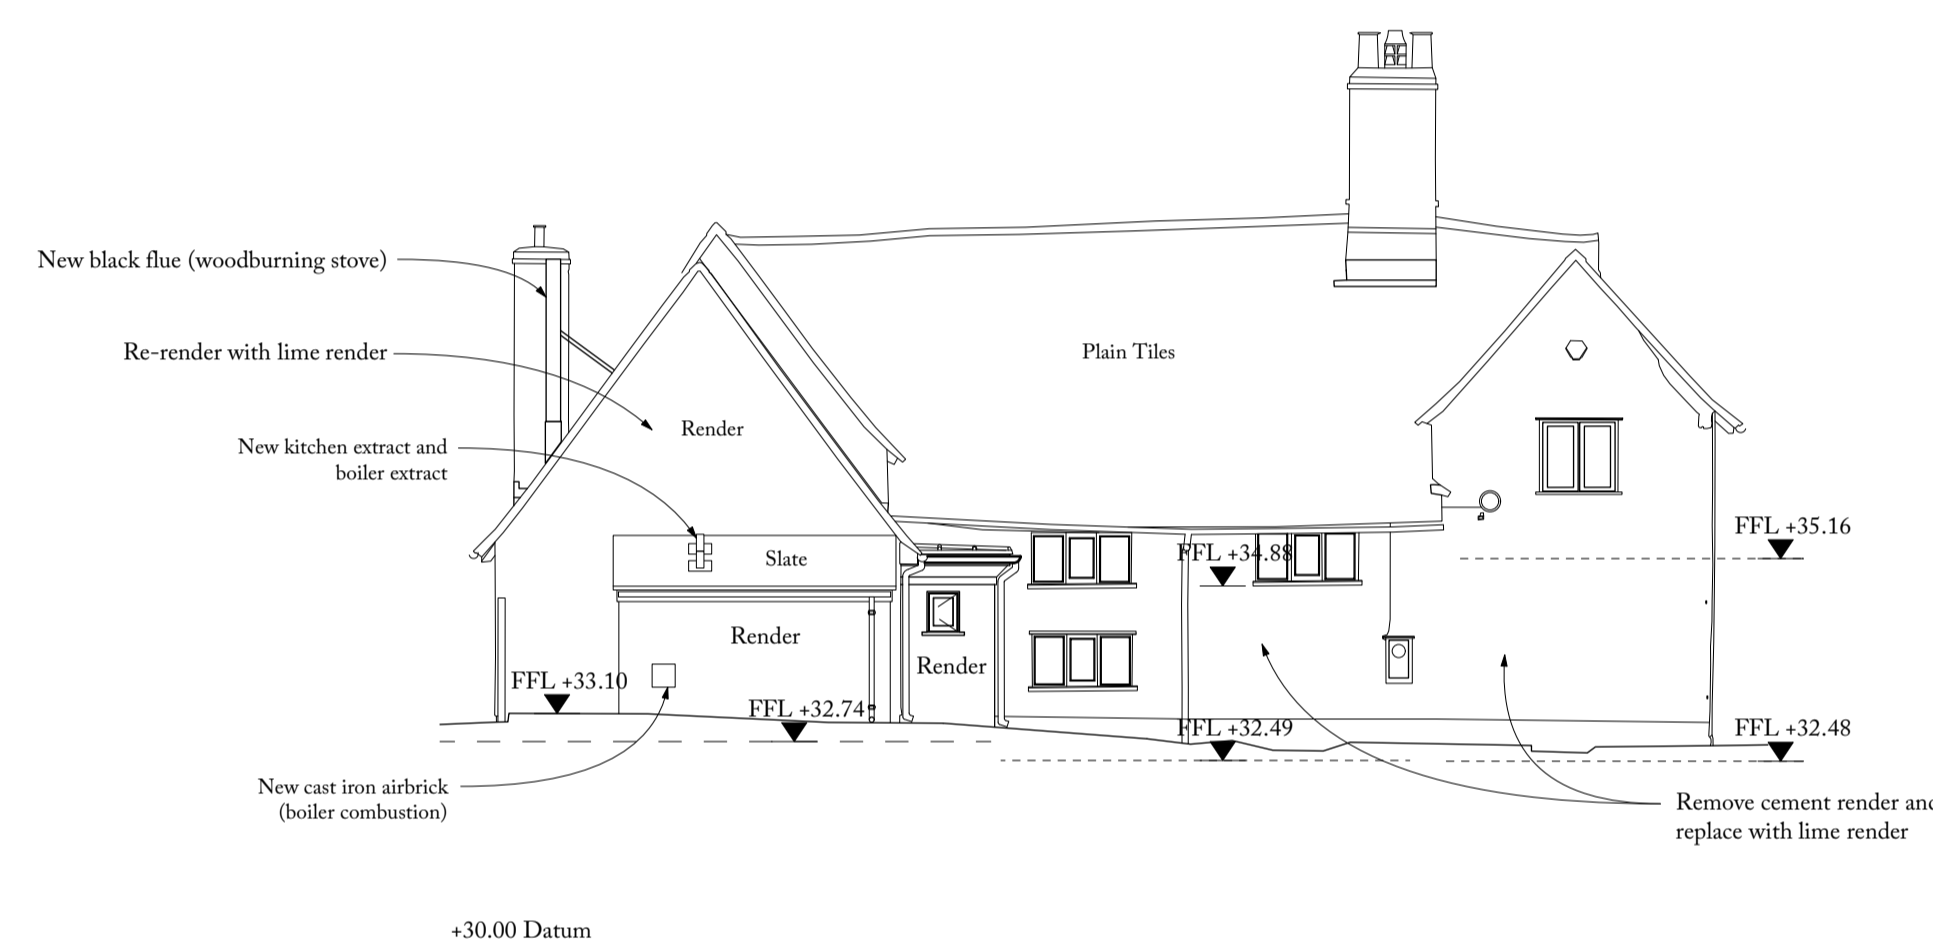


3 NORTH ELEVATION  
As Proposed, 1:100

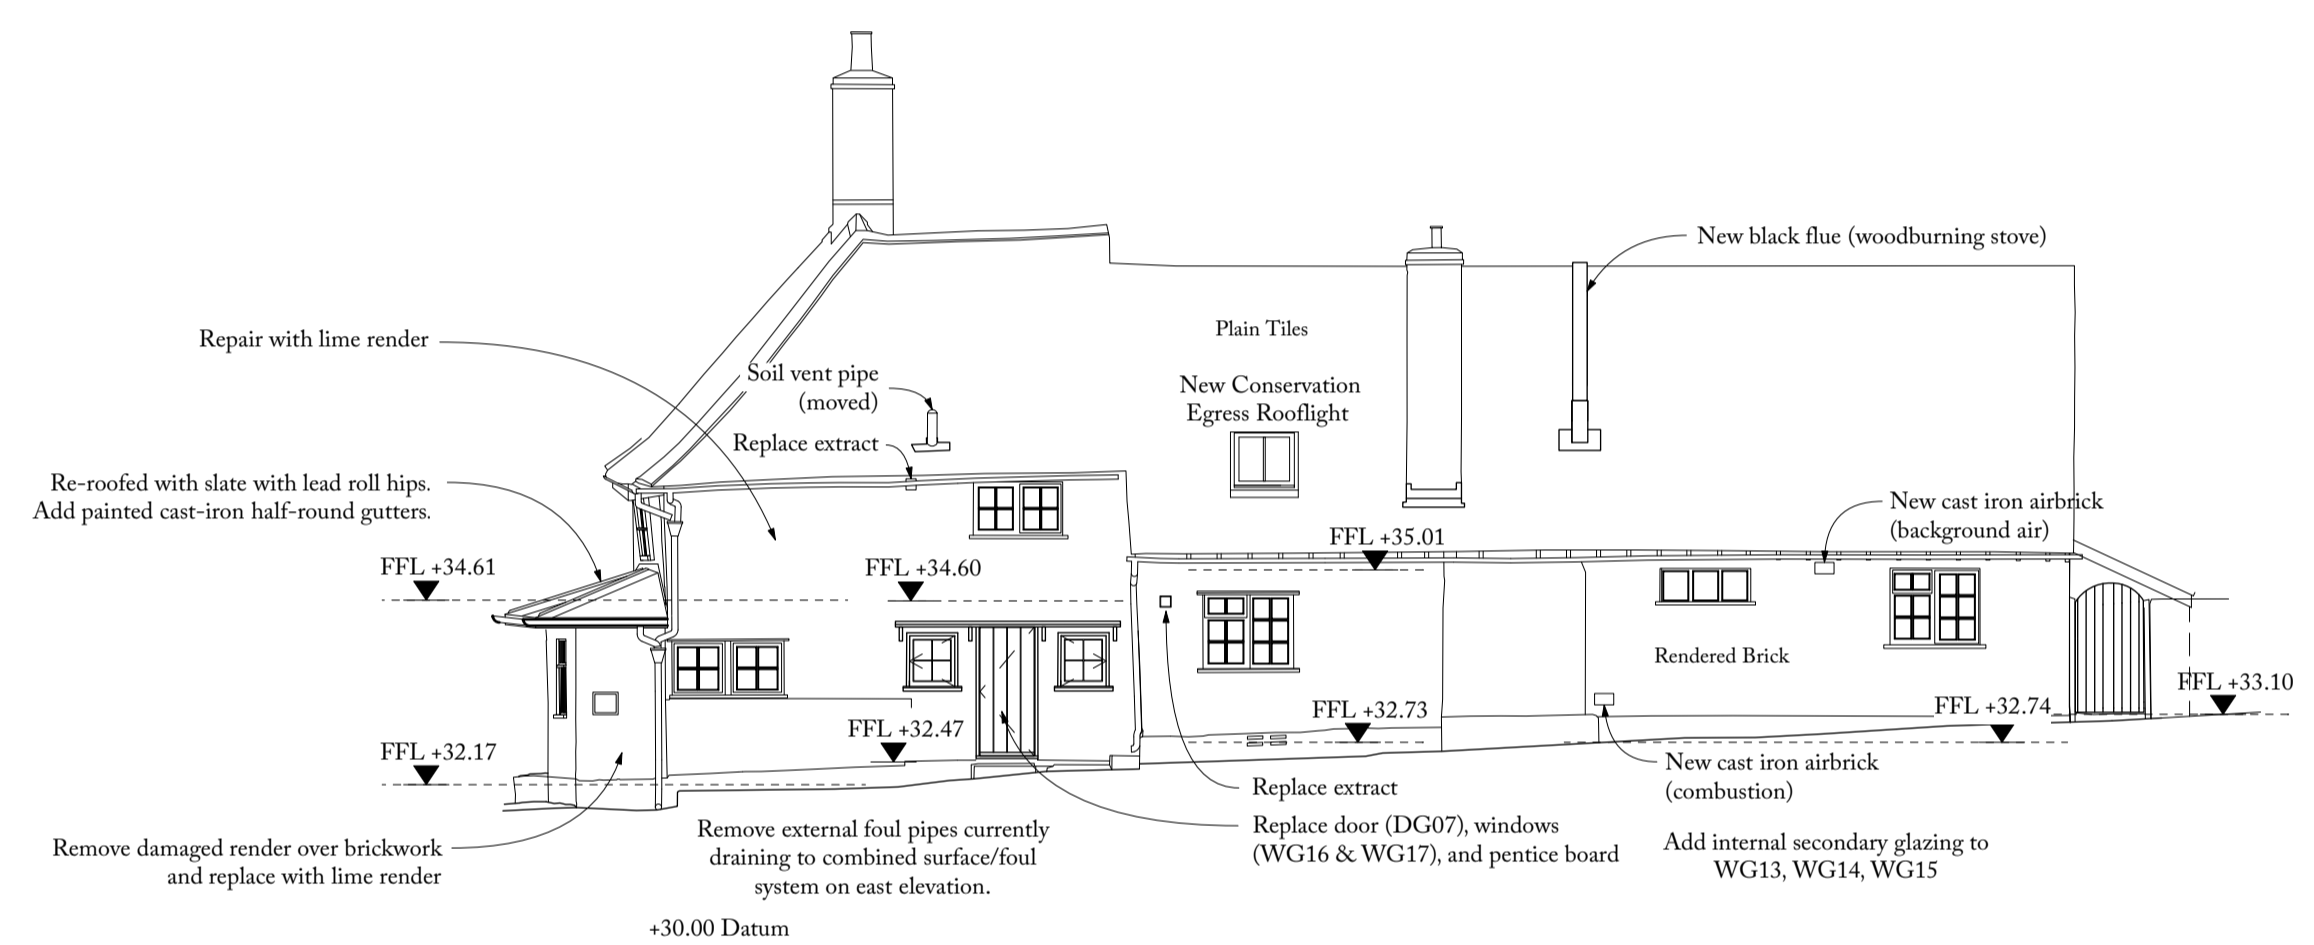


4 EAST ELEVATION  
As Proposed, 1:100

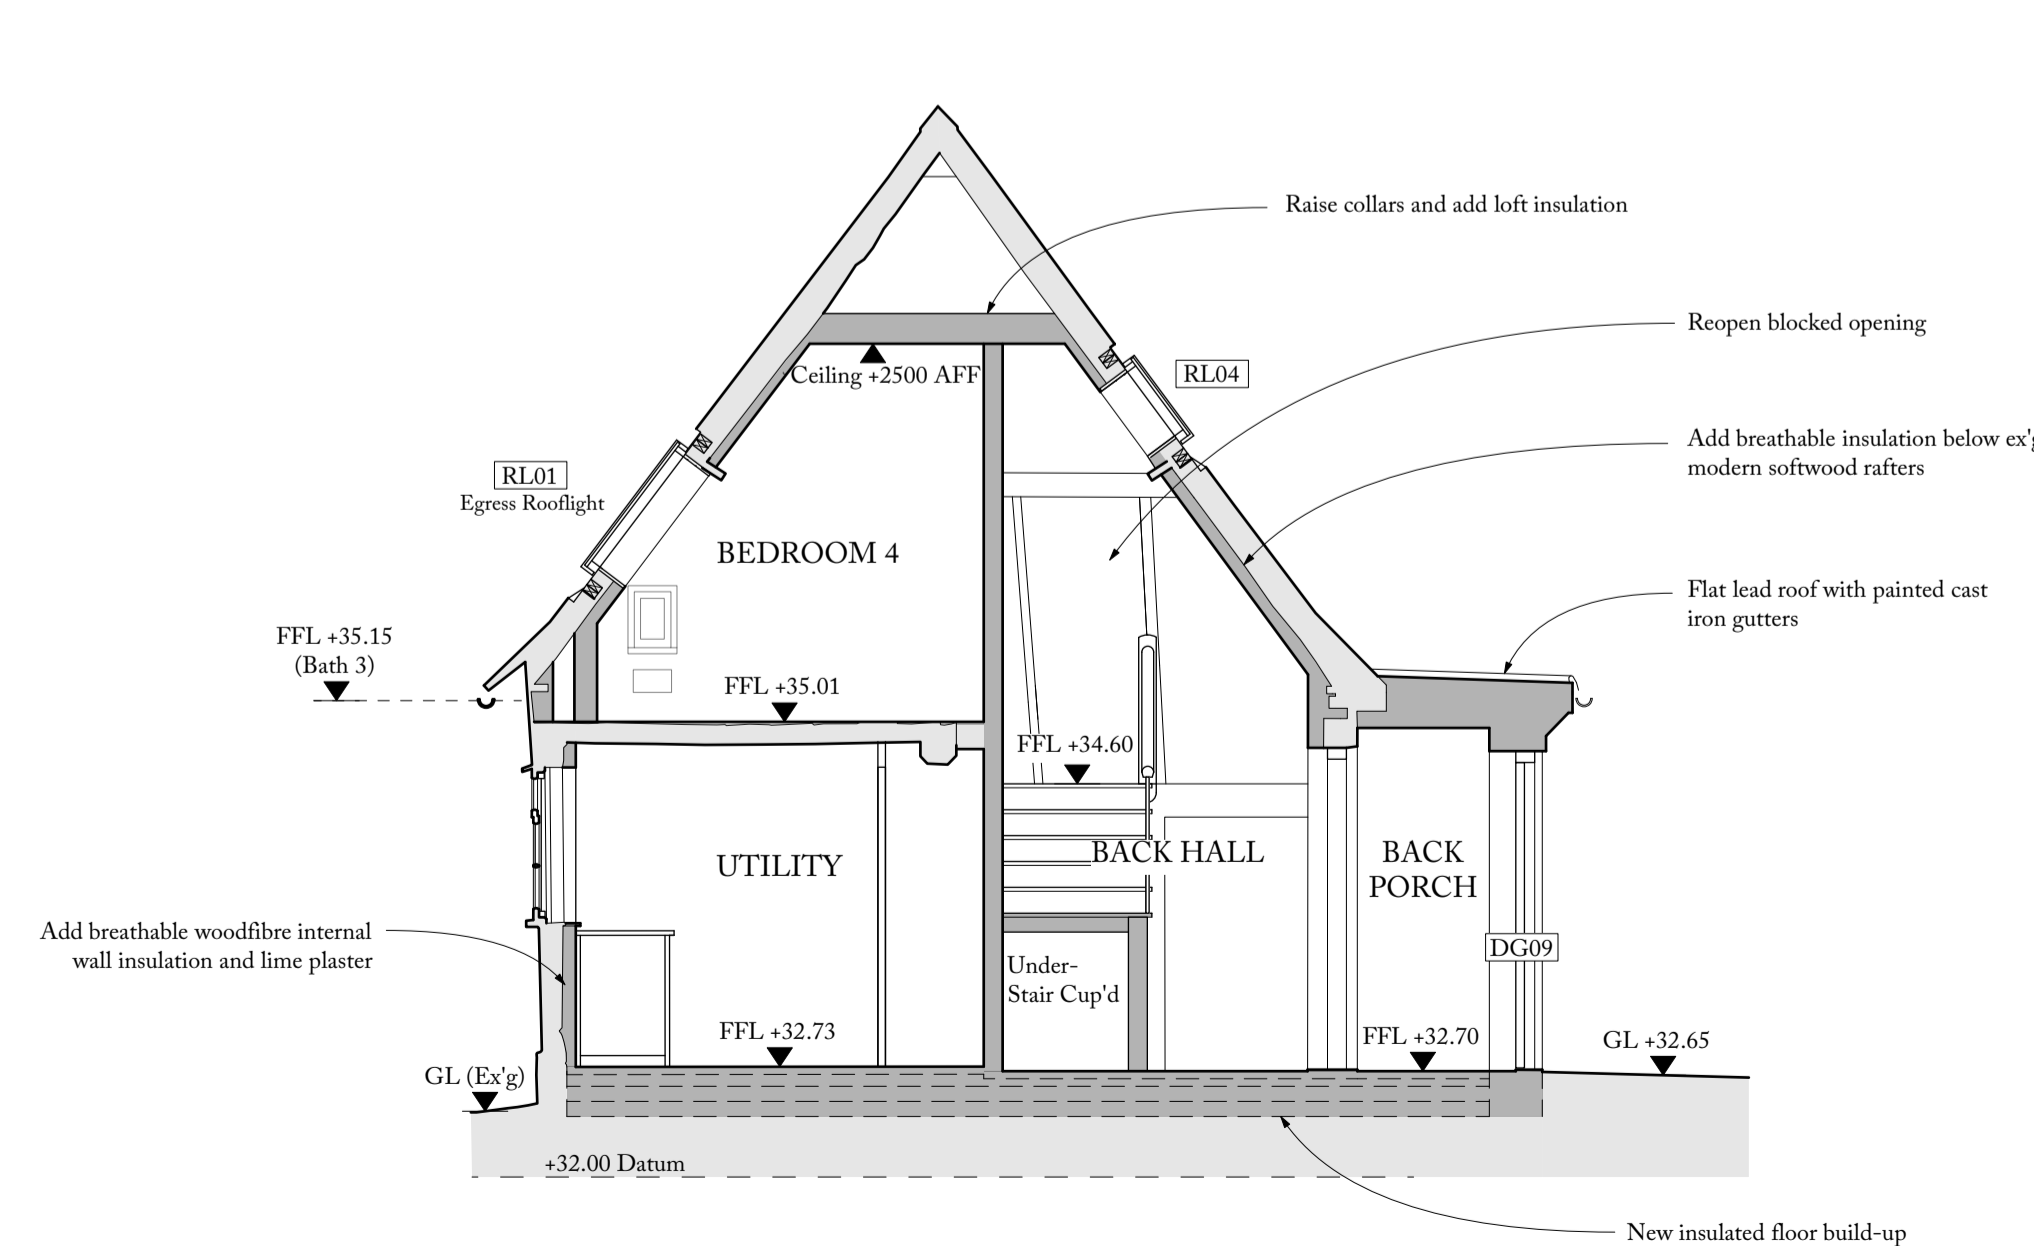



5 SECTION A-A  
As Proposed, 1:50

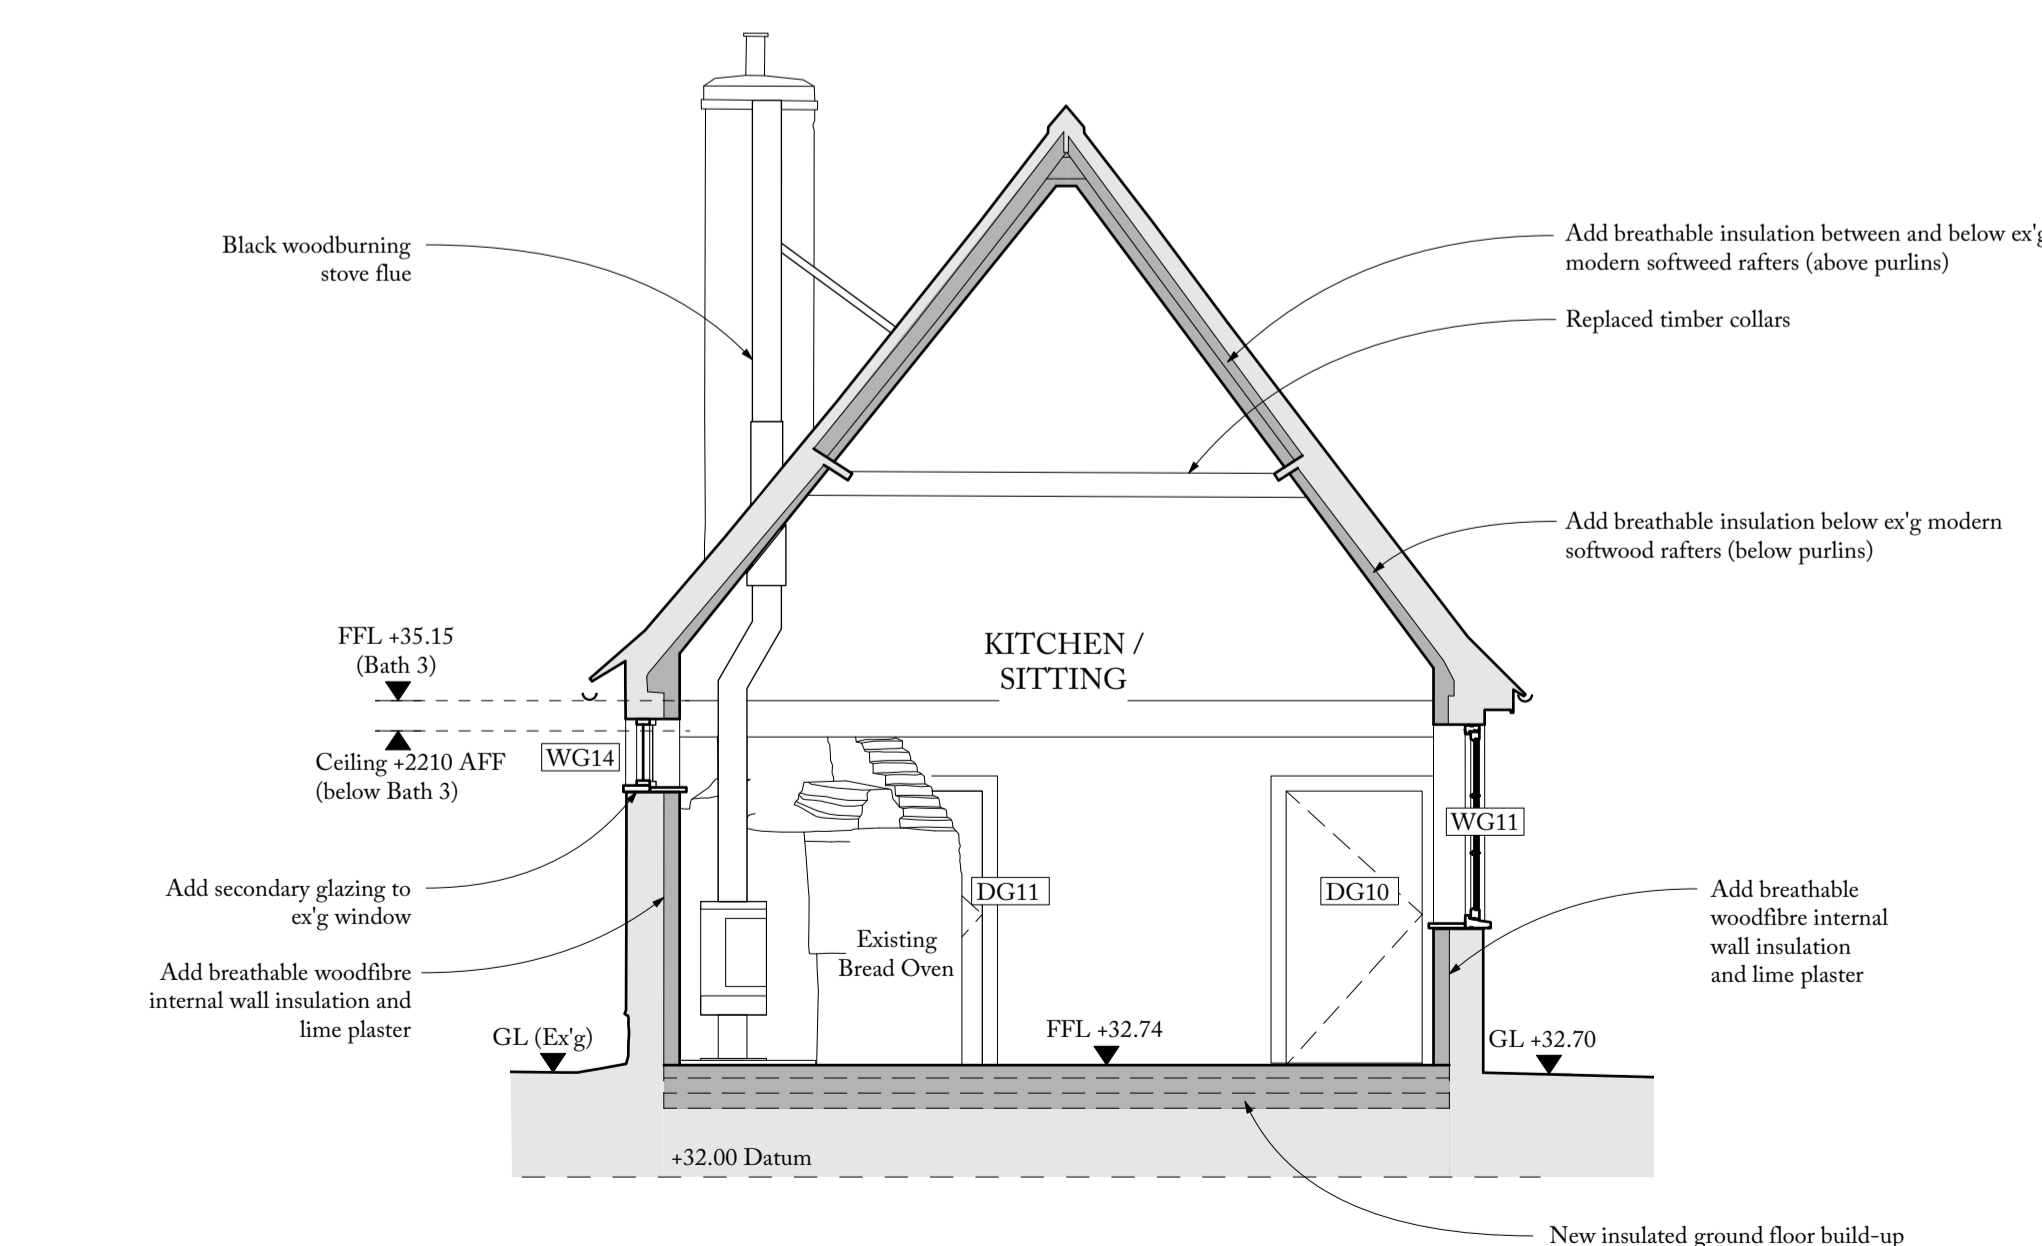

6 SECTION B-B  
As Proposed, 1:50  
Note: Refer to separate drawing for internal door details

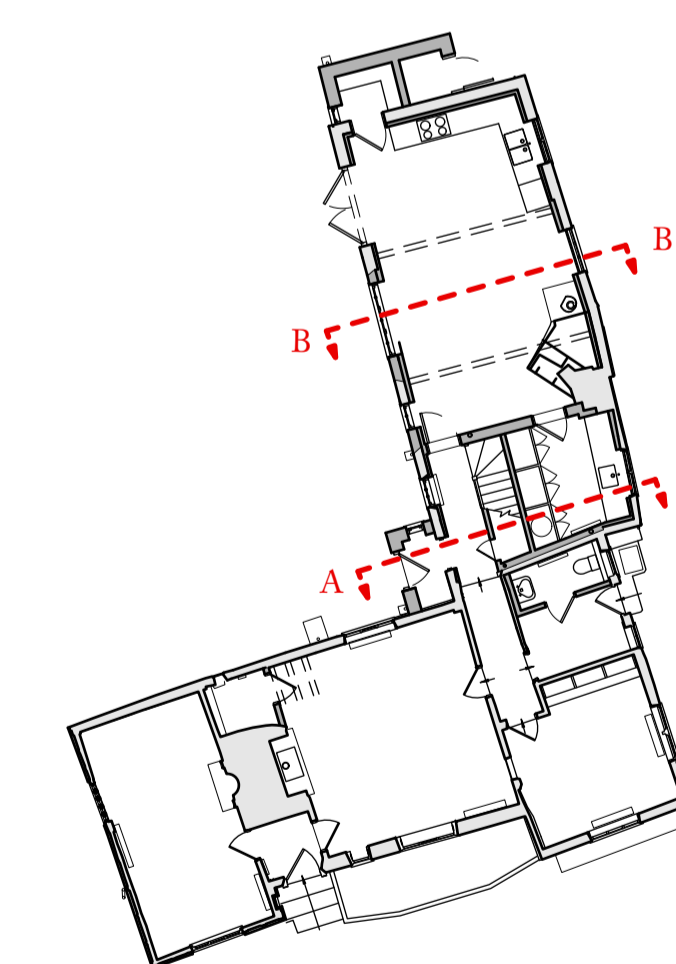

SECTION KEY PLAN

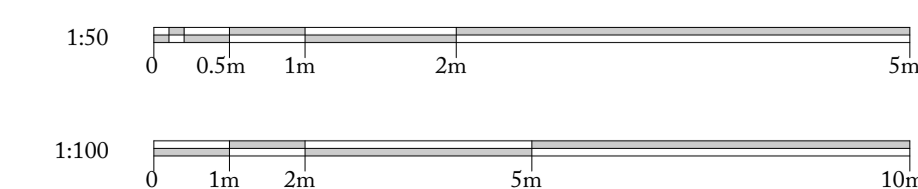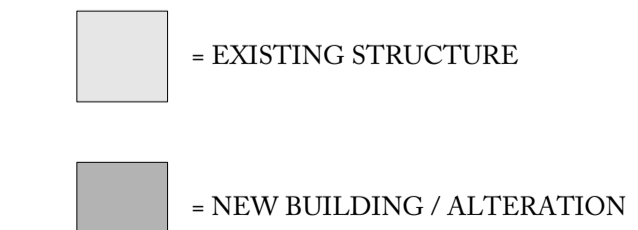

**Hoare,  
Ridge &  
Morris**  
Architects

PROJECT JACKDAWS FORD  
Chelworth, Suffolk

DRAWING TITLE PROPOSED  
Elevations and Sections

SCALE 1:50/1:100 @ A1, 1:100/1:200 @A3

STATUS PLANNING / LBC

DRAWING NO. 210. PL09