


1 FIRST FLOOR PLAN
as Existing, 1:50

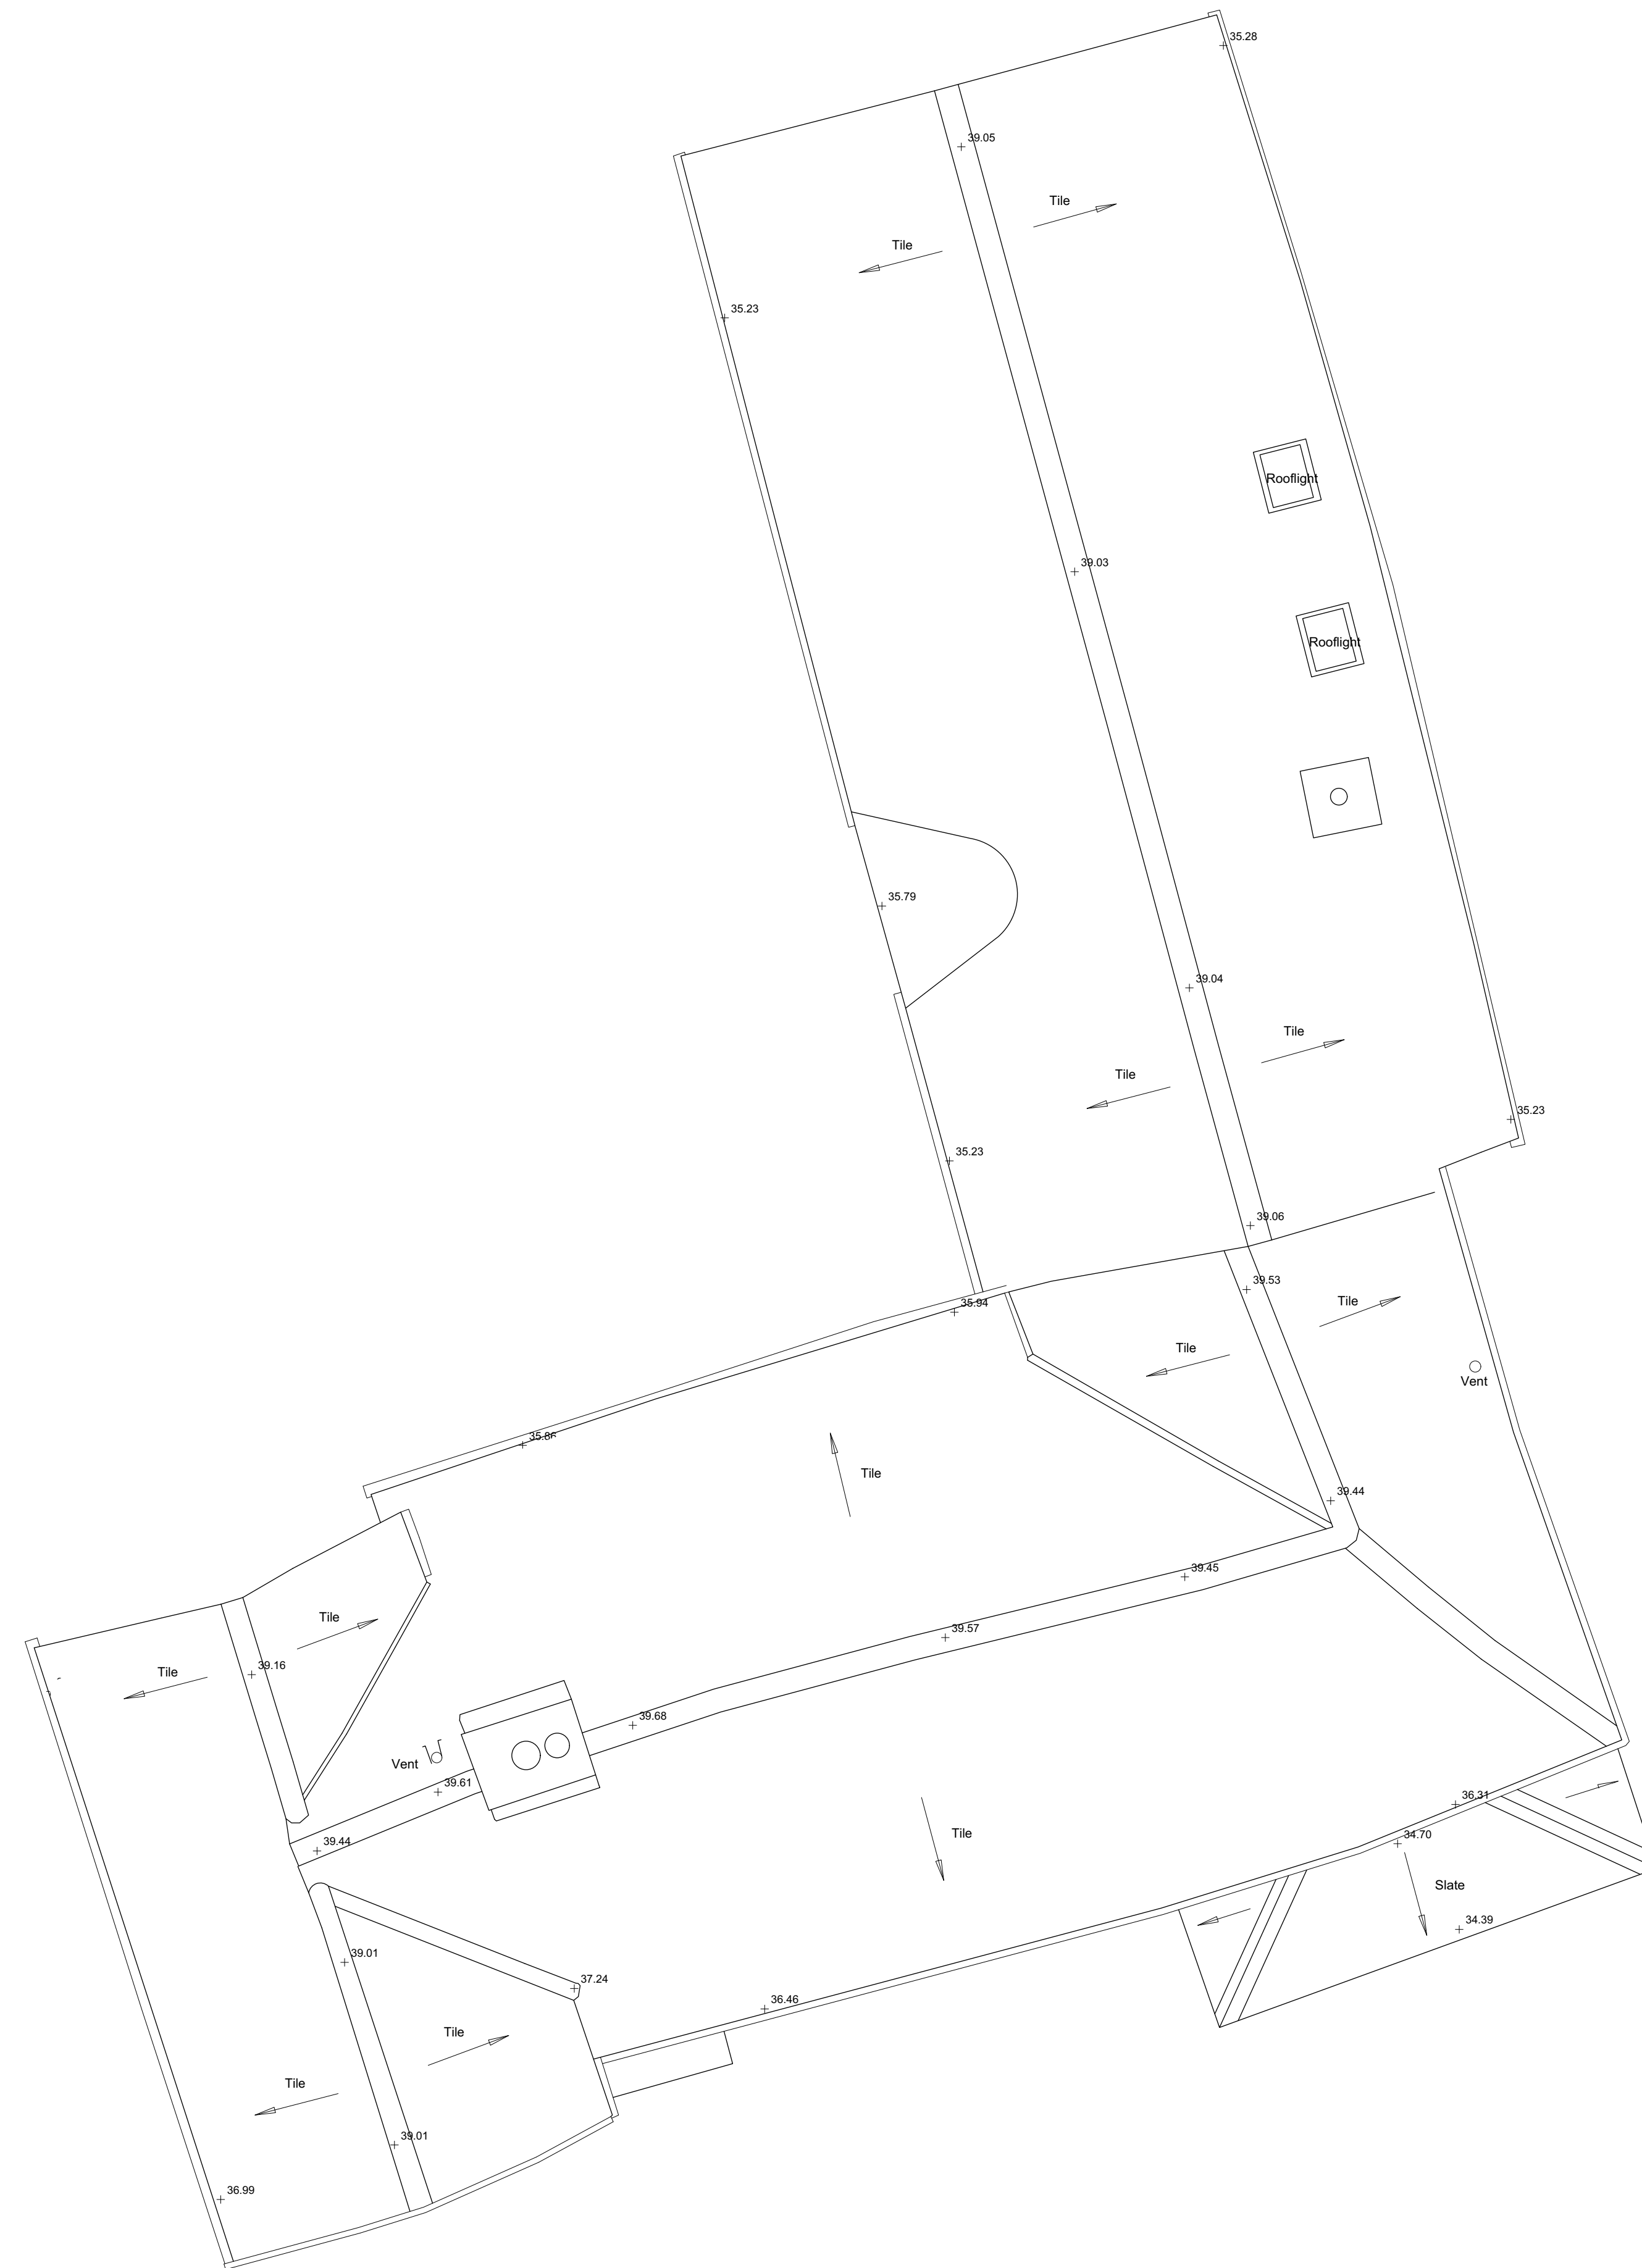

2 ROOF PLAN
as Existing, 1:50

**Hoare,
Ridge &
Morris**
Architects

PROJECT JACKDAWS FORD
Chelworth, Suffolk

DRAWING TITLE EXISTING
First Floor Plan and Roof Plan

SCALE 1:50 @ A1, 1:100 @A3

STATUS PLANNING / LBC

DRAWING NO. 210. PL04

