

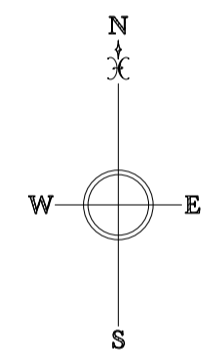
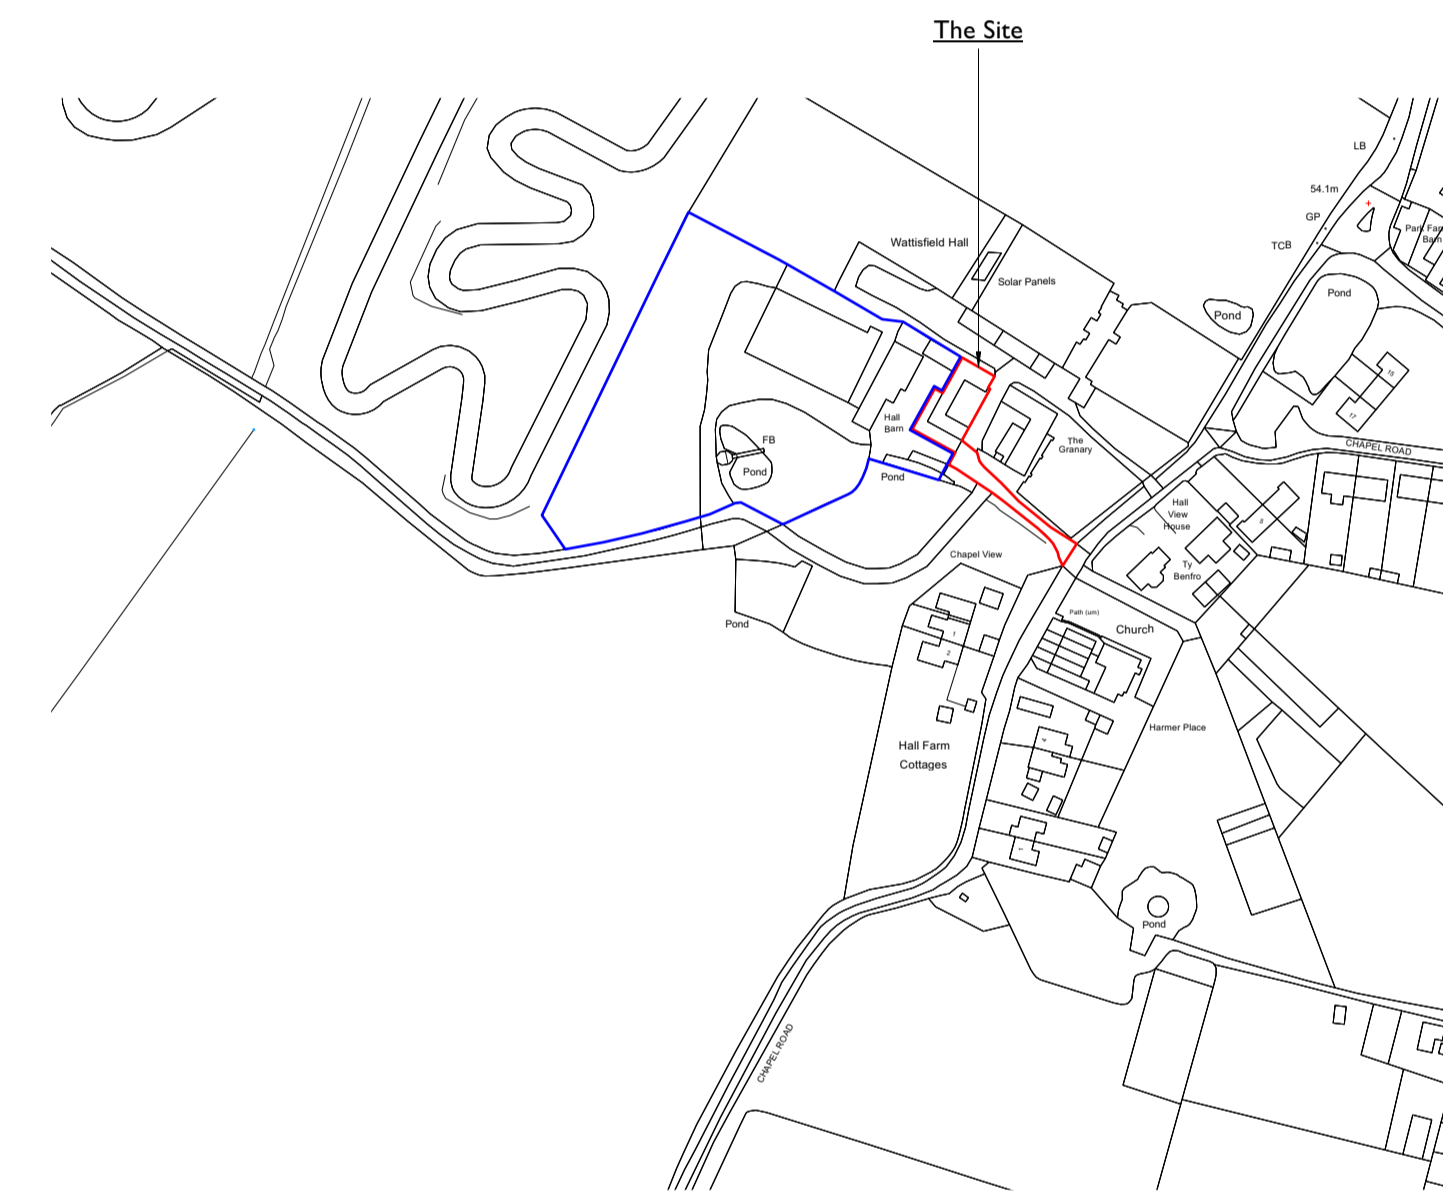


Site Plan 1:500  
(as existing and as proposed)

 

Site Location Plan 1:2500

 

<b>ROGER BALMER</b>			
<b>DESIGN</b>			
●			
FOUNTAIN HOUSE STUDIO THE STREET EAST BERGHOLT COLCHESTER CO7 6TB			
Telephone: 01206 299477 Email: enquiries@rogerbalmerdesign.co.uk Facsimile: 01206 299478			
Client	Project	Drawing	
Mr and Mrs Hubbard	Hill Barn Chapel Road Watersfield	Site Location Plan and Site Plan	
Scale	Date	Del.	Drawing no. Rev.
1:500 and 1:2500 at A1	April 2023	AJD	2023 - 01
Contractors must verify all dimensions and information on site prior to commencement of work. Do not scale from drawing.			
© Roger A Balmer Ltd			