




FLOOR PLAN

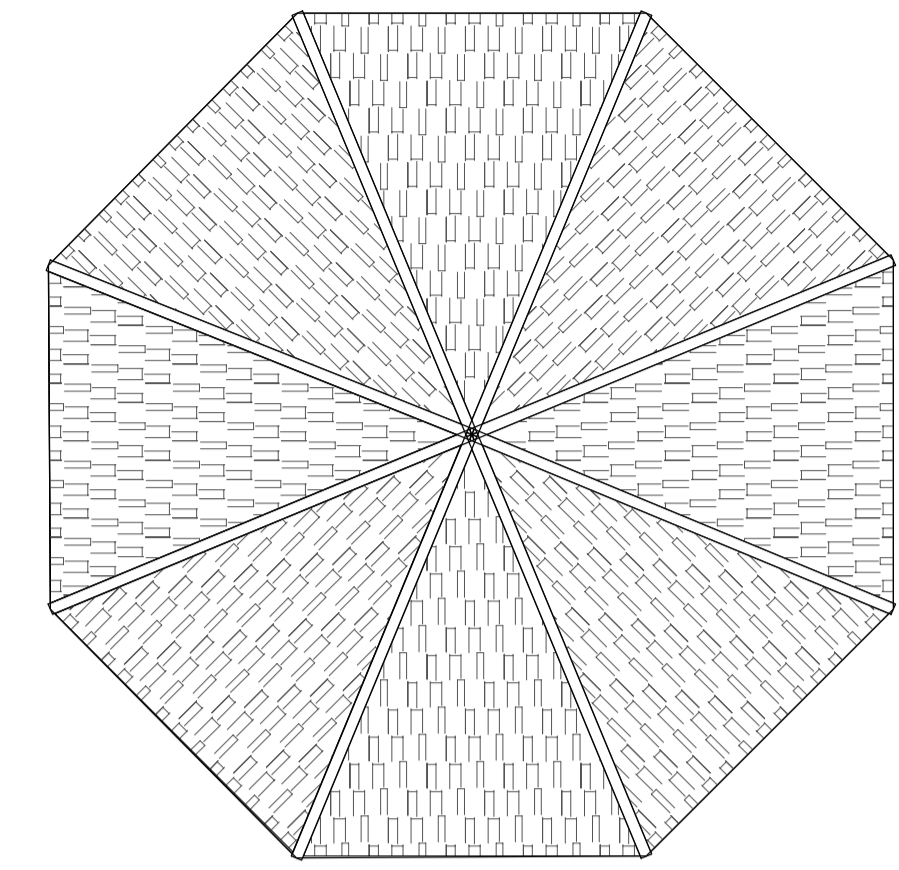

ROOF PLAN

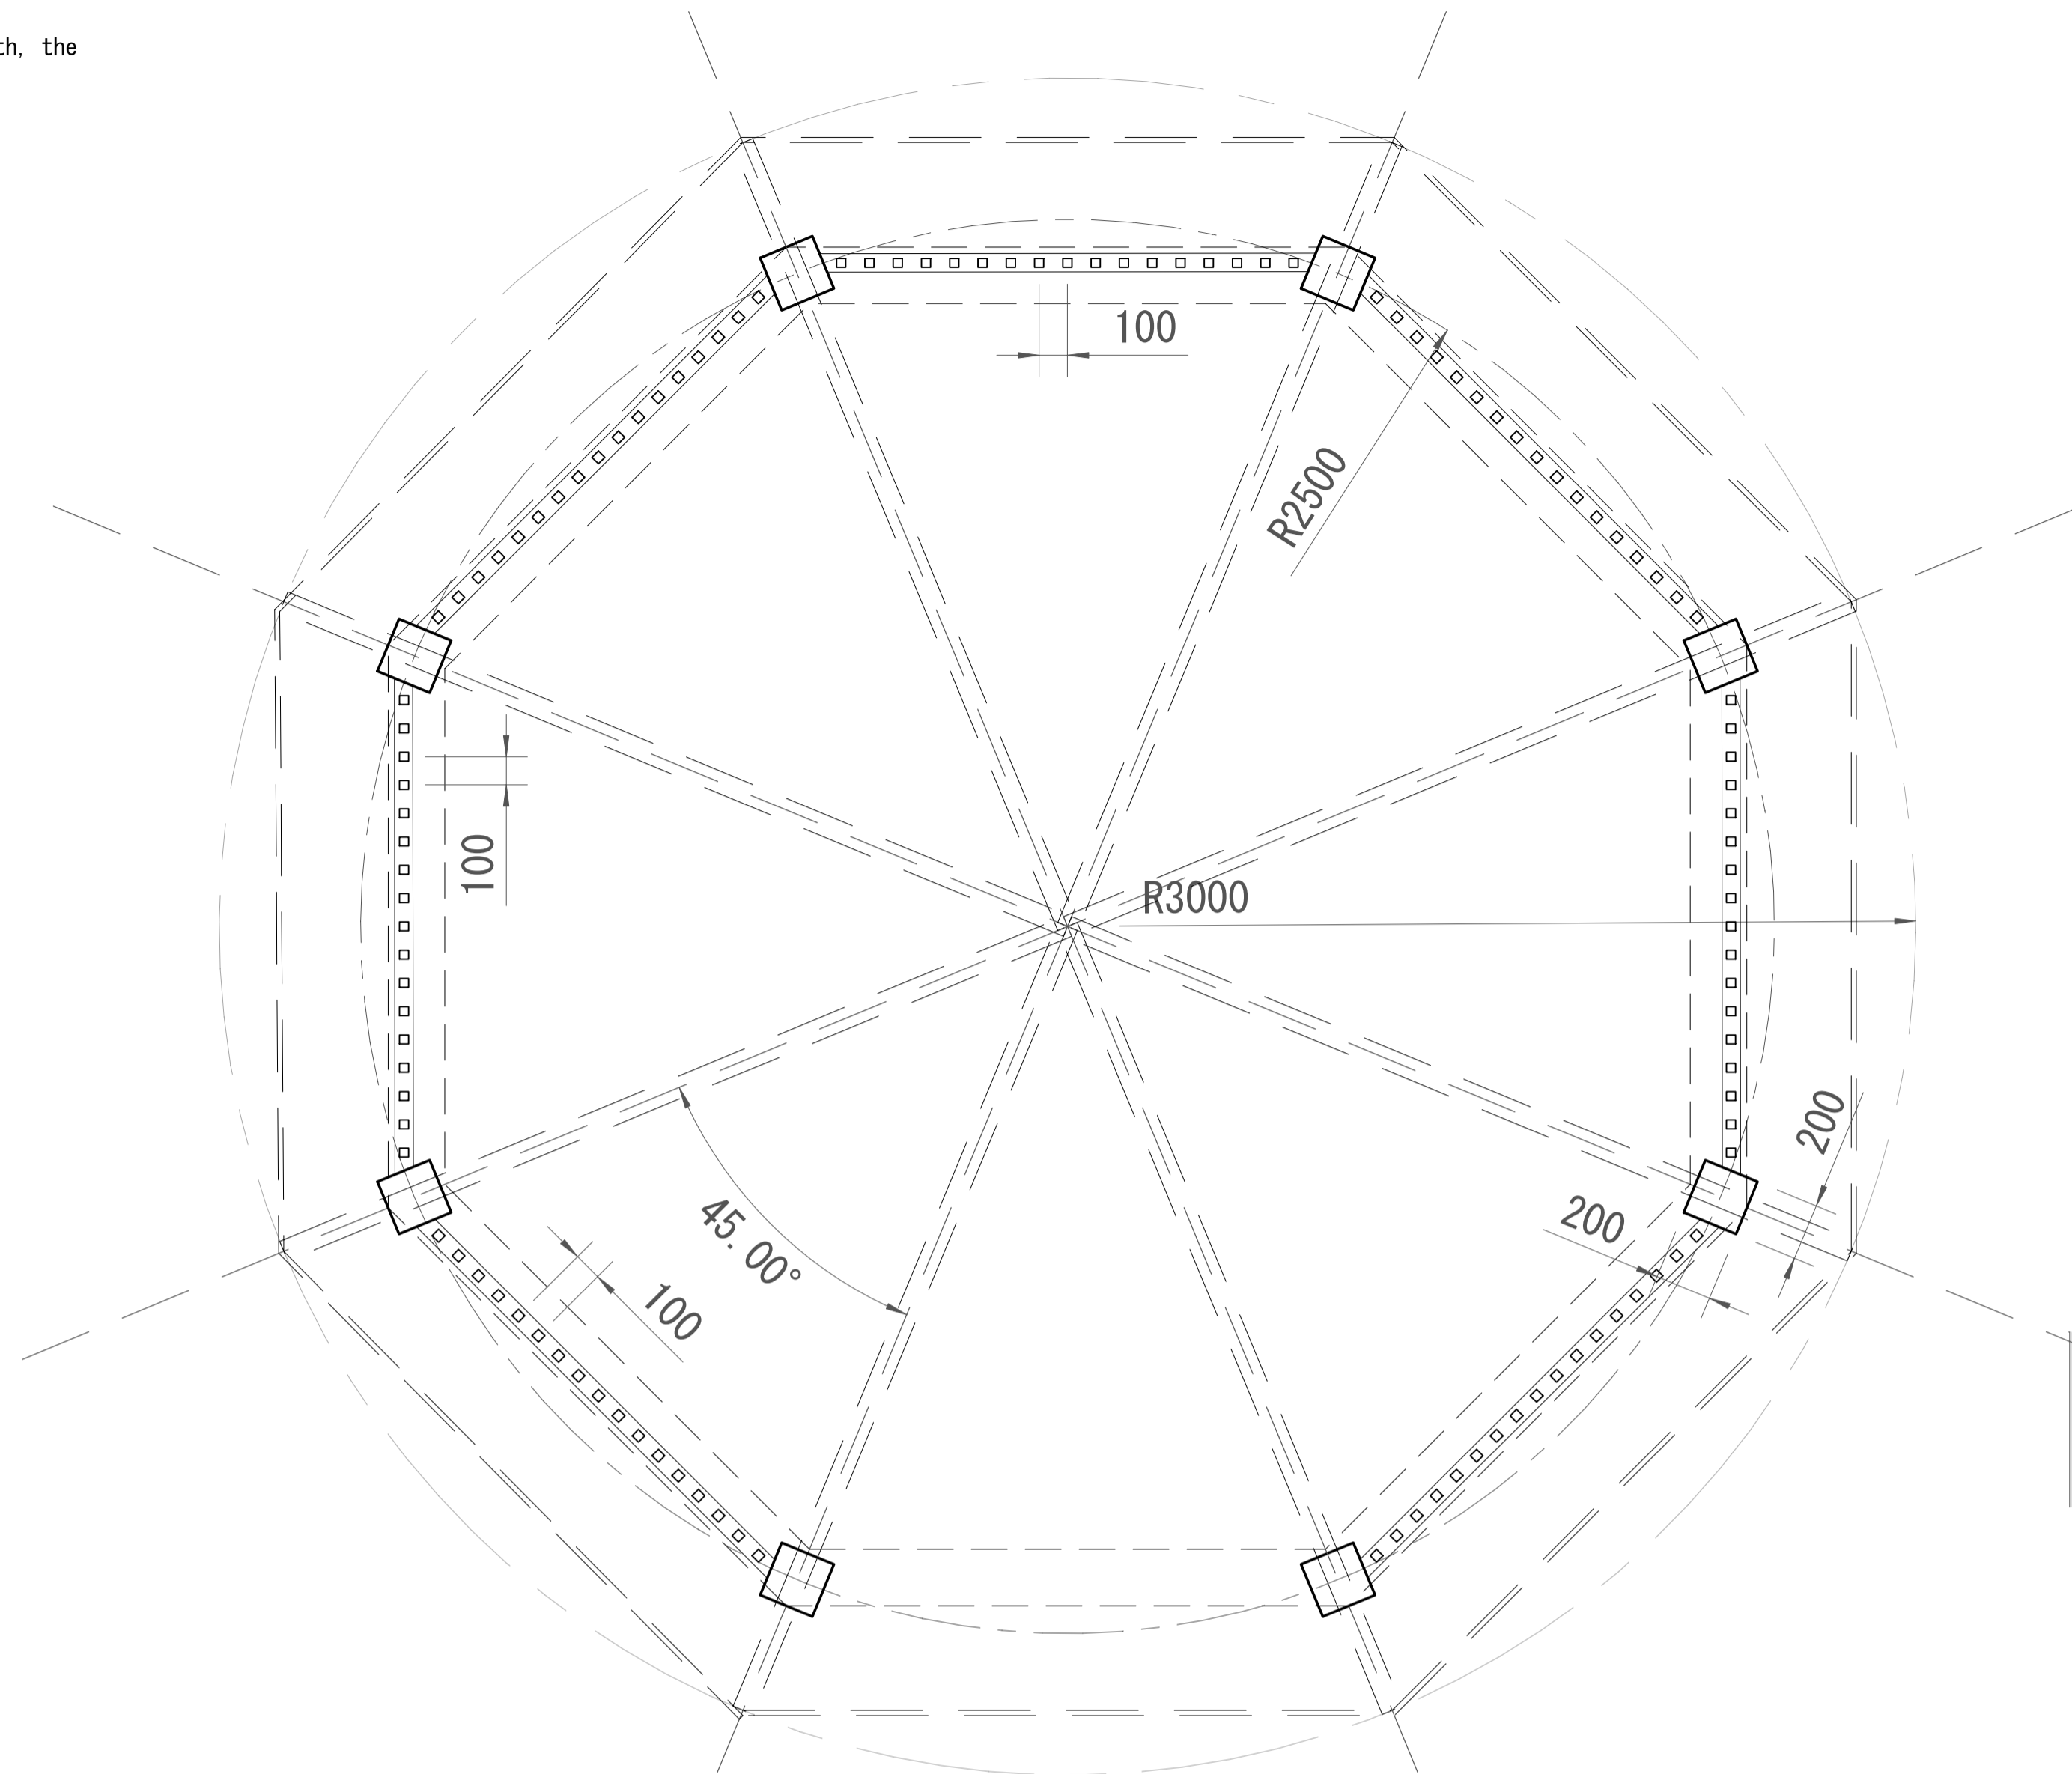

ELEVATION

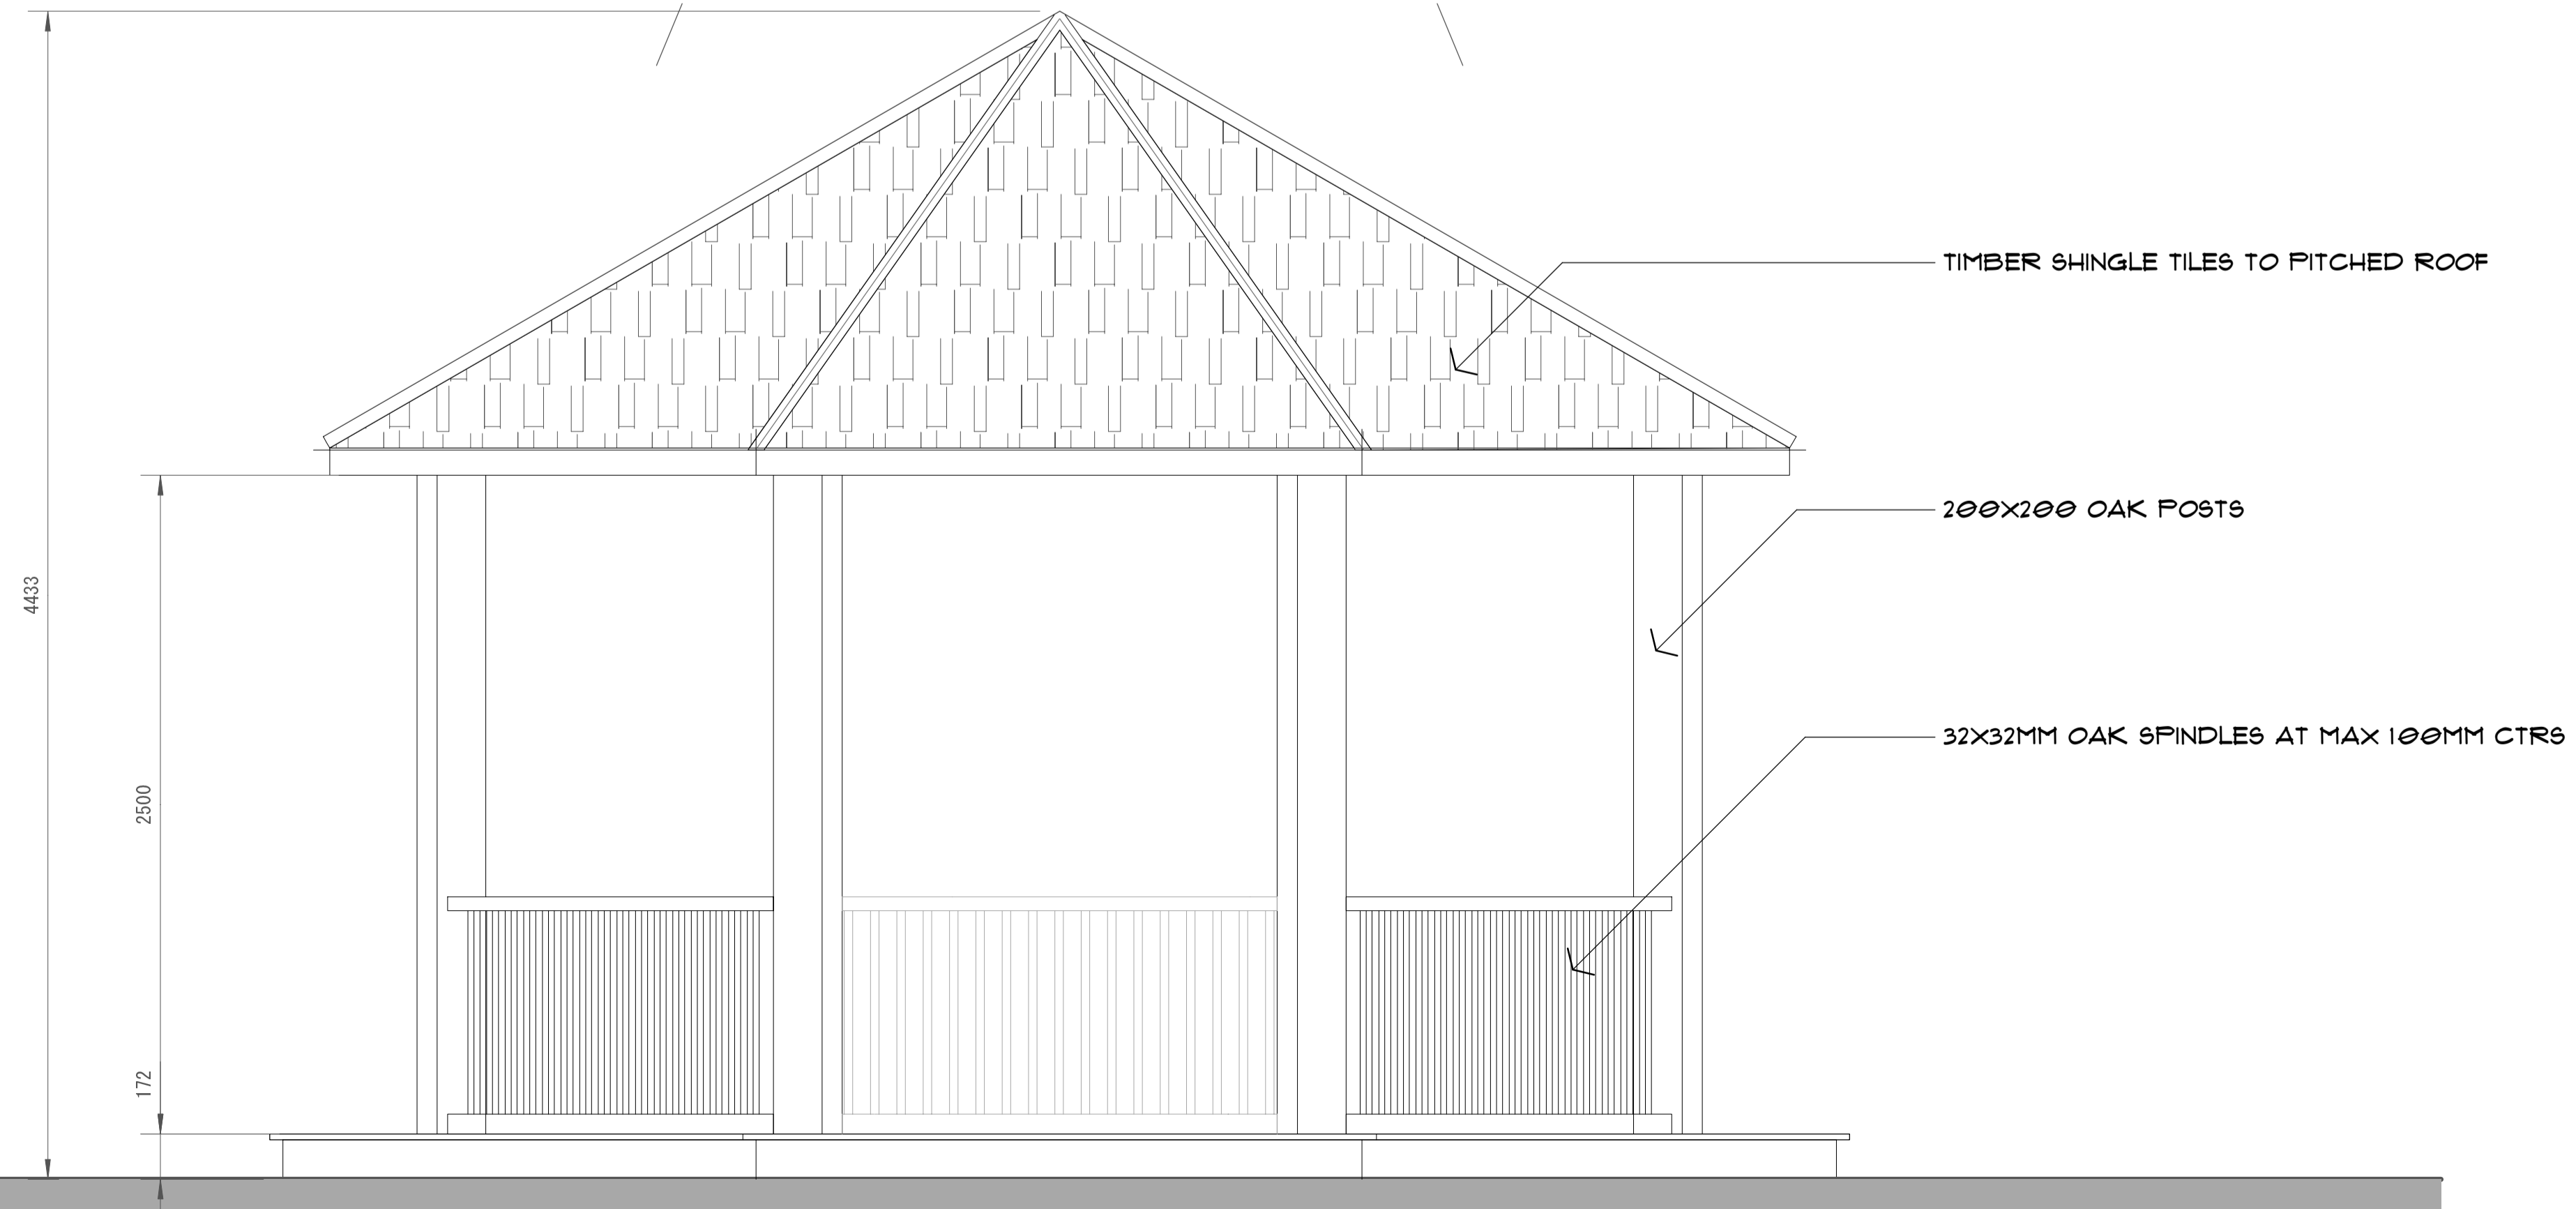

| Rev | Description | Date |
|-----|-------------|------|
|-----|-------------|------|

Project title:
**THE BULL AUBERGE,
 OLD IPSWICH ROAD,
 EYE,
 SUFFOLK
 IP23 8BZ**

Drawing title:
PROPOSED PERGOLA

| | |
|----------------------------|------------------------------|
| Date: NOV 2022 | Project No: 586 |
| Scale: 1:20 & 1:50 @ A1 | Drawing No: PL.002 |

01279 933039 | 0207 1183039 | 01438 530039
 W: www.marlin-design.co.uk

