



N

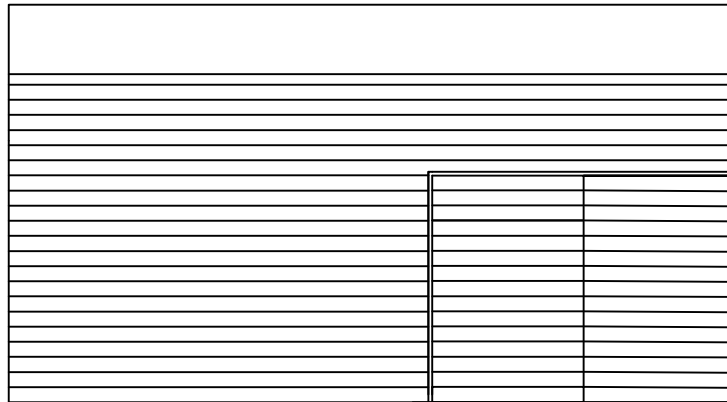

front elevation

 

Notes

Rev	subject	date

Address The Black Swan, Seahouses	
Title Bin Store	
Scale 1:50 @A4	
Date 28 / 04 / 2023	
Drawing Ref Front Elevation	Drawn by CSR
Checked by Client	