




Ground Floor Plan as Proposed at 1:50

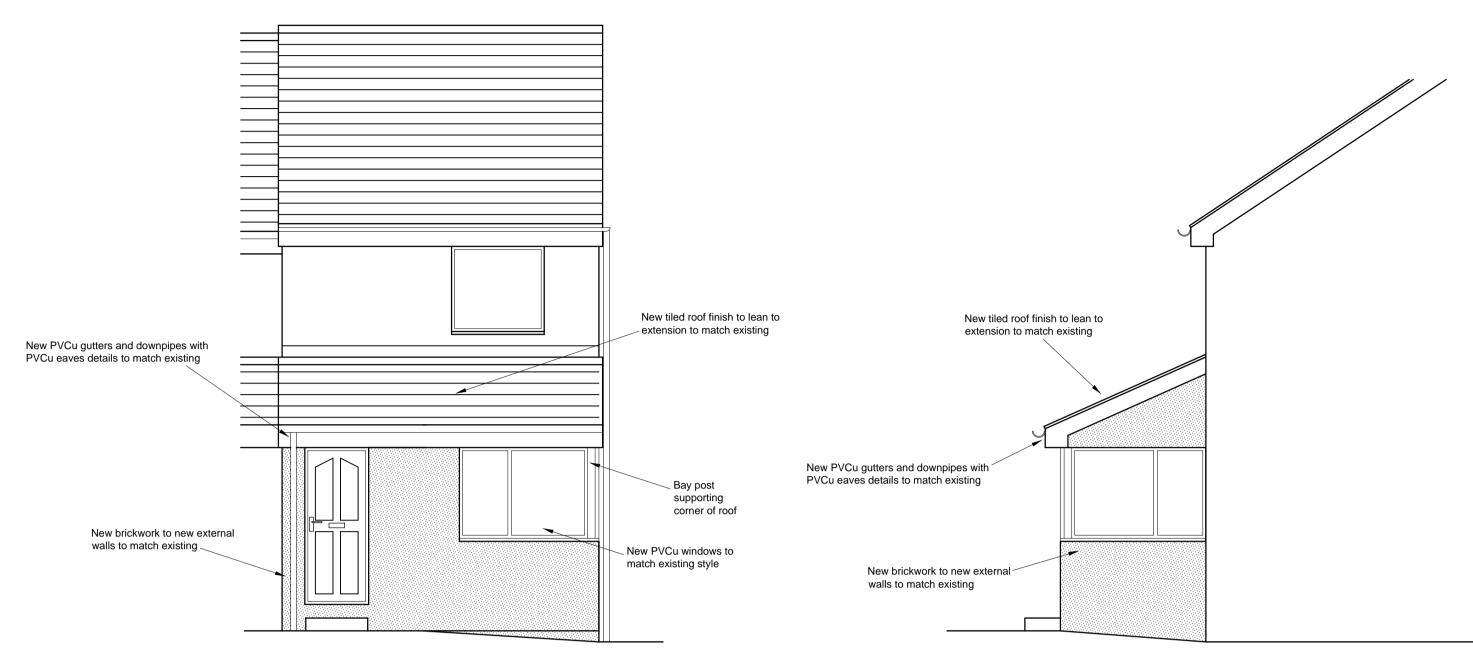


South Elevation as Proposed at 1:50

 

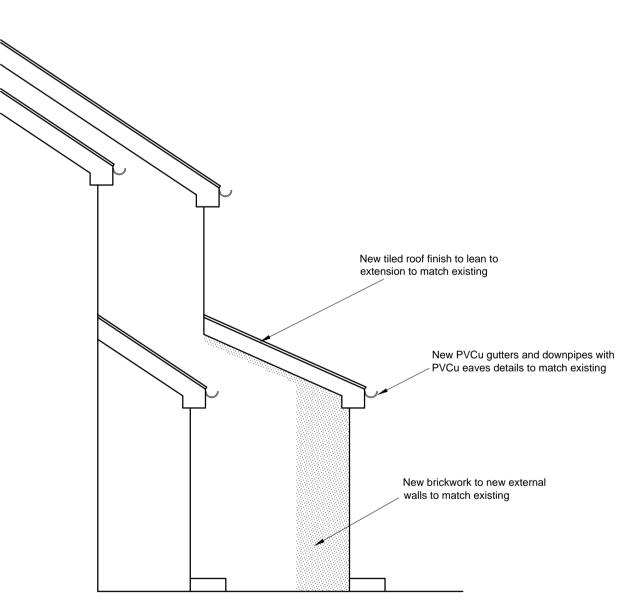

West Elevation as Proposed at 1:50

 

East Elevation as Proposed at 1:50

Revisions:			Date:	Init:
Sulliv CHARTE Fourways 2, I Morpeth, North Tel: 01665 51	RED BUIL Dilston Terrace, humberland, N	E65 0DT	-	S
Client: Mrs. L. Amer Project: 9 Castle V Pegswood Northumb		E61 6XH		
	Floor F	Plan		
Drawn:	JR	Scale:	A1 as	s shown
Checked:	RS	Date:	Nov 2	2018
Project No:		Drawing N	No: Rev No:	
18037		102		C