


All dimensions to be checked on site.
Do not Scale from the drawing.
Any discrepancies to be reported to the Project
Surveyor before the commencement of any works.

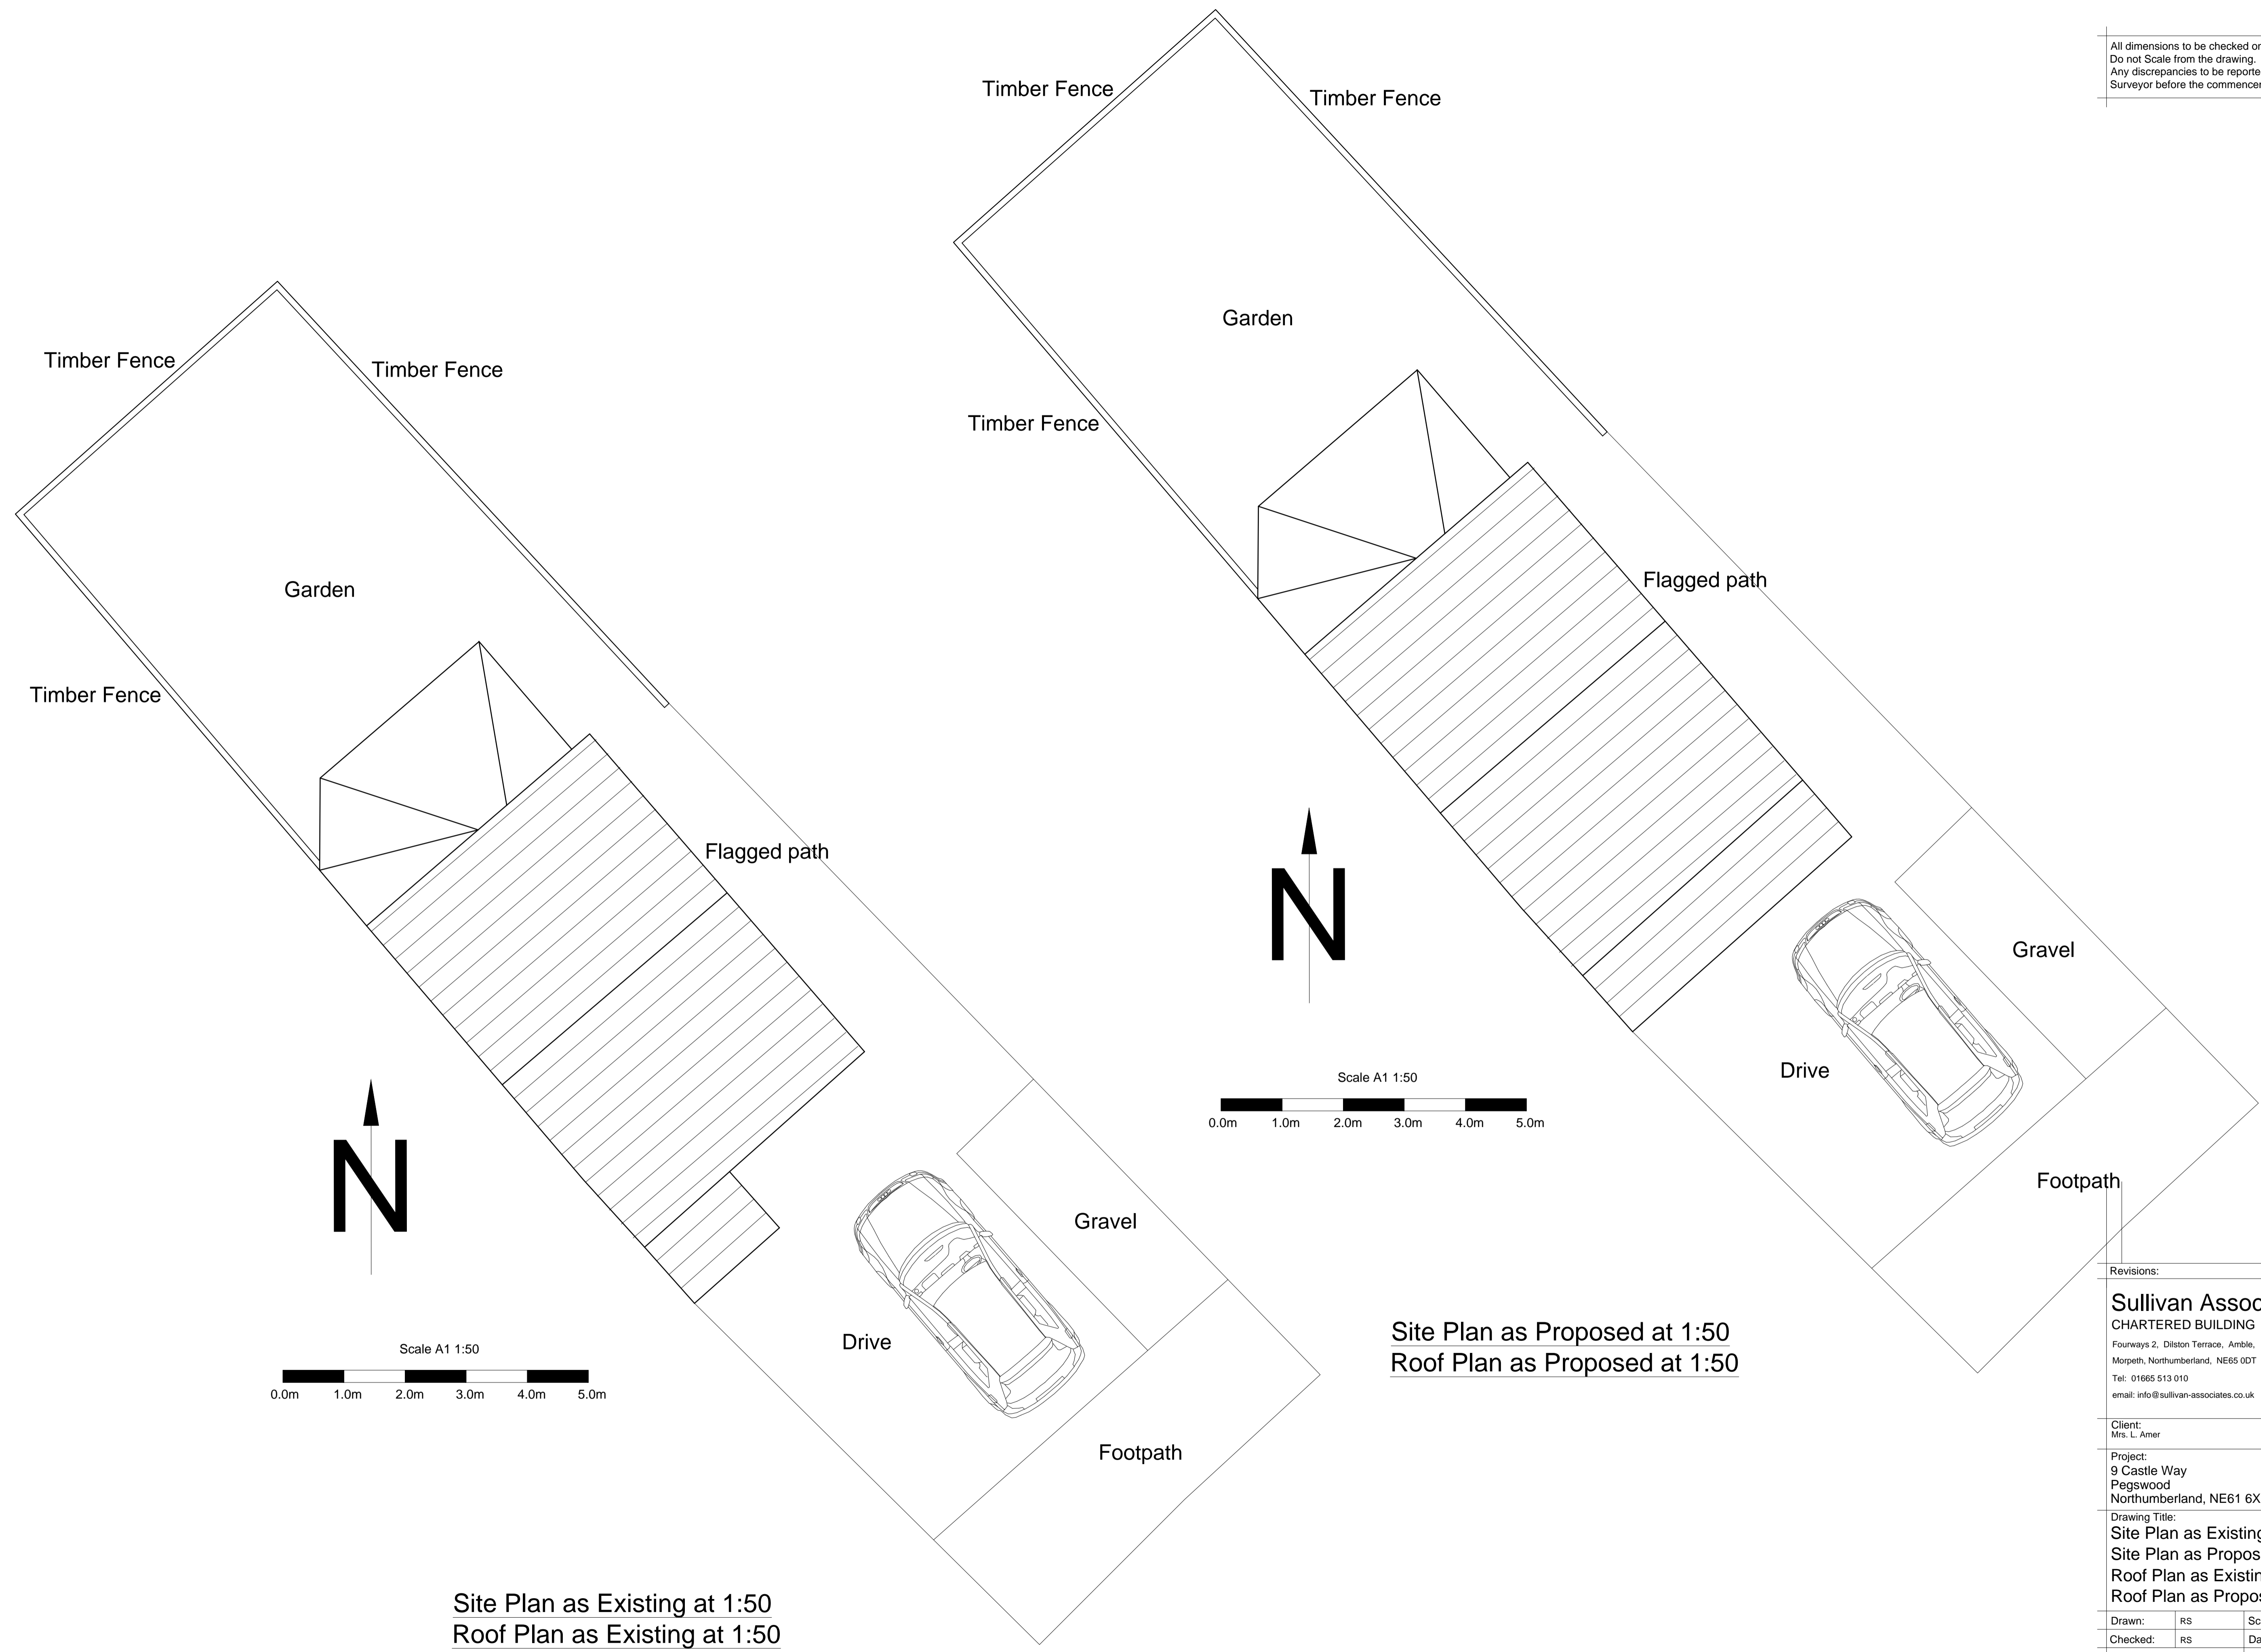

Site Plan as Existing at 1:50
Roof Plan as Existing at 1:50

Site Plan as Proposed at 1:50
Roof Plan as Proposed at 1:50

Revisions:	Date:	Init:

Sullivan Associates
CHARTERED BUILDING SURVEYORS
Fourways 2, Diston Terrace, Amble,
Morpeh, Northumberland, NE65 0DT
Tel: 01665 513 010
email: info@sullivan-associates.co.uk

Client:
Mrs. L. Amer

Project:
9 Castle Way
Pegswood
Northumberland, NE61 6XH

Drawing Title:
Site Plan as Existing
Site Plan as Proposed
Roof Plan as Existing
Roof Plan as Proposed

Drawn:	RS	Scale:	A1 as shown
Checked:	RS	Date:	April 23

Project No:	18037	Drawing No:	103	Rev No:	
-------------	-------	-------------	-----	---------	--