

PROPOSED REAR ELEVATION
SCALE 1:100


PROPOSED SIDE ELEVATION
SCALE 1:100

PROPOSED FRONT ELEVATION
SCALE 1:100


EXISTING REAR ELEVATION
SCALE 1:100

EXISTING SIDE ELEVATION
SCALE 1:100


EXISTING FRONT ELEVATION
SCALE 1:100

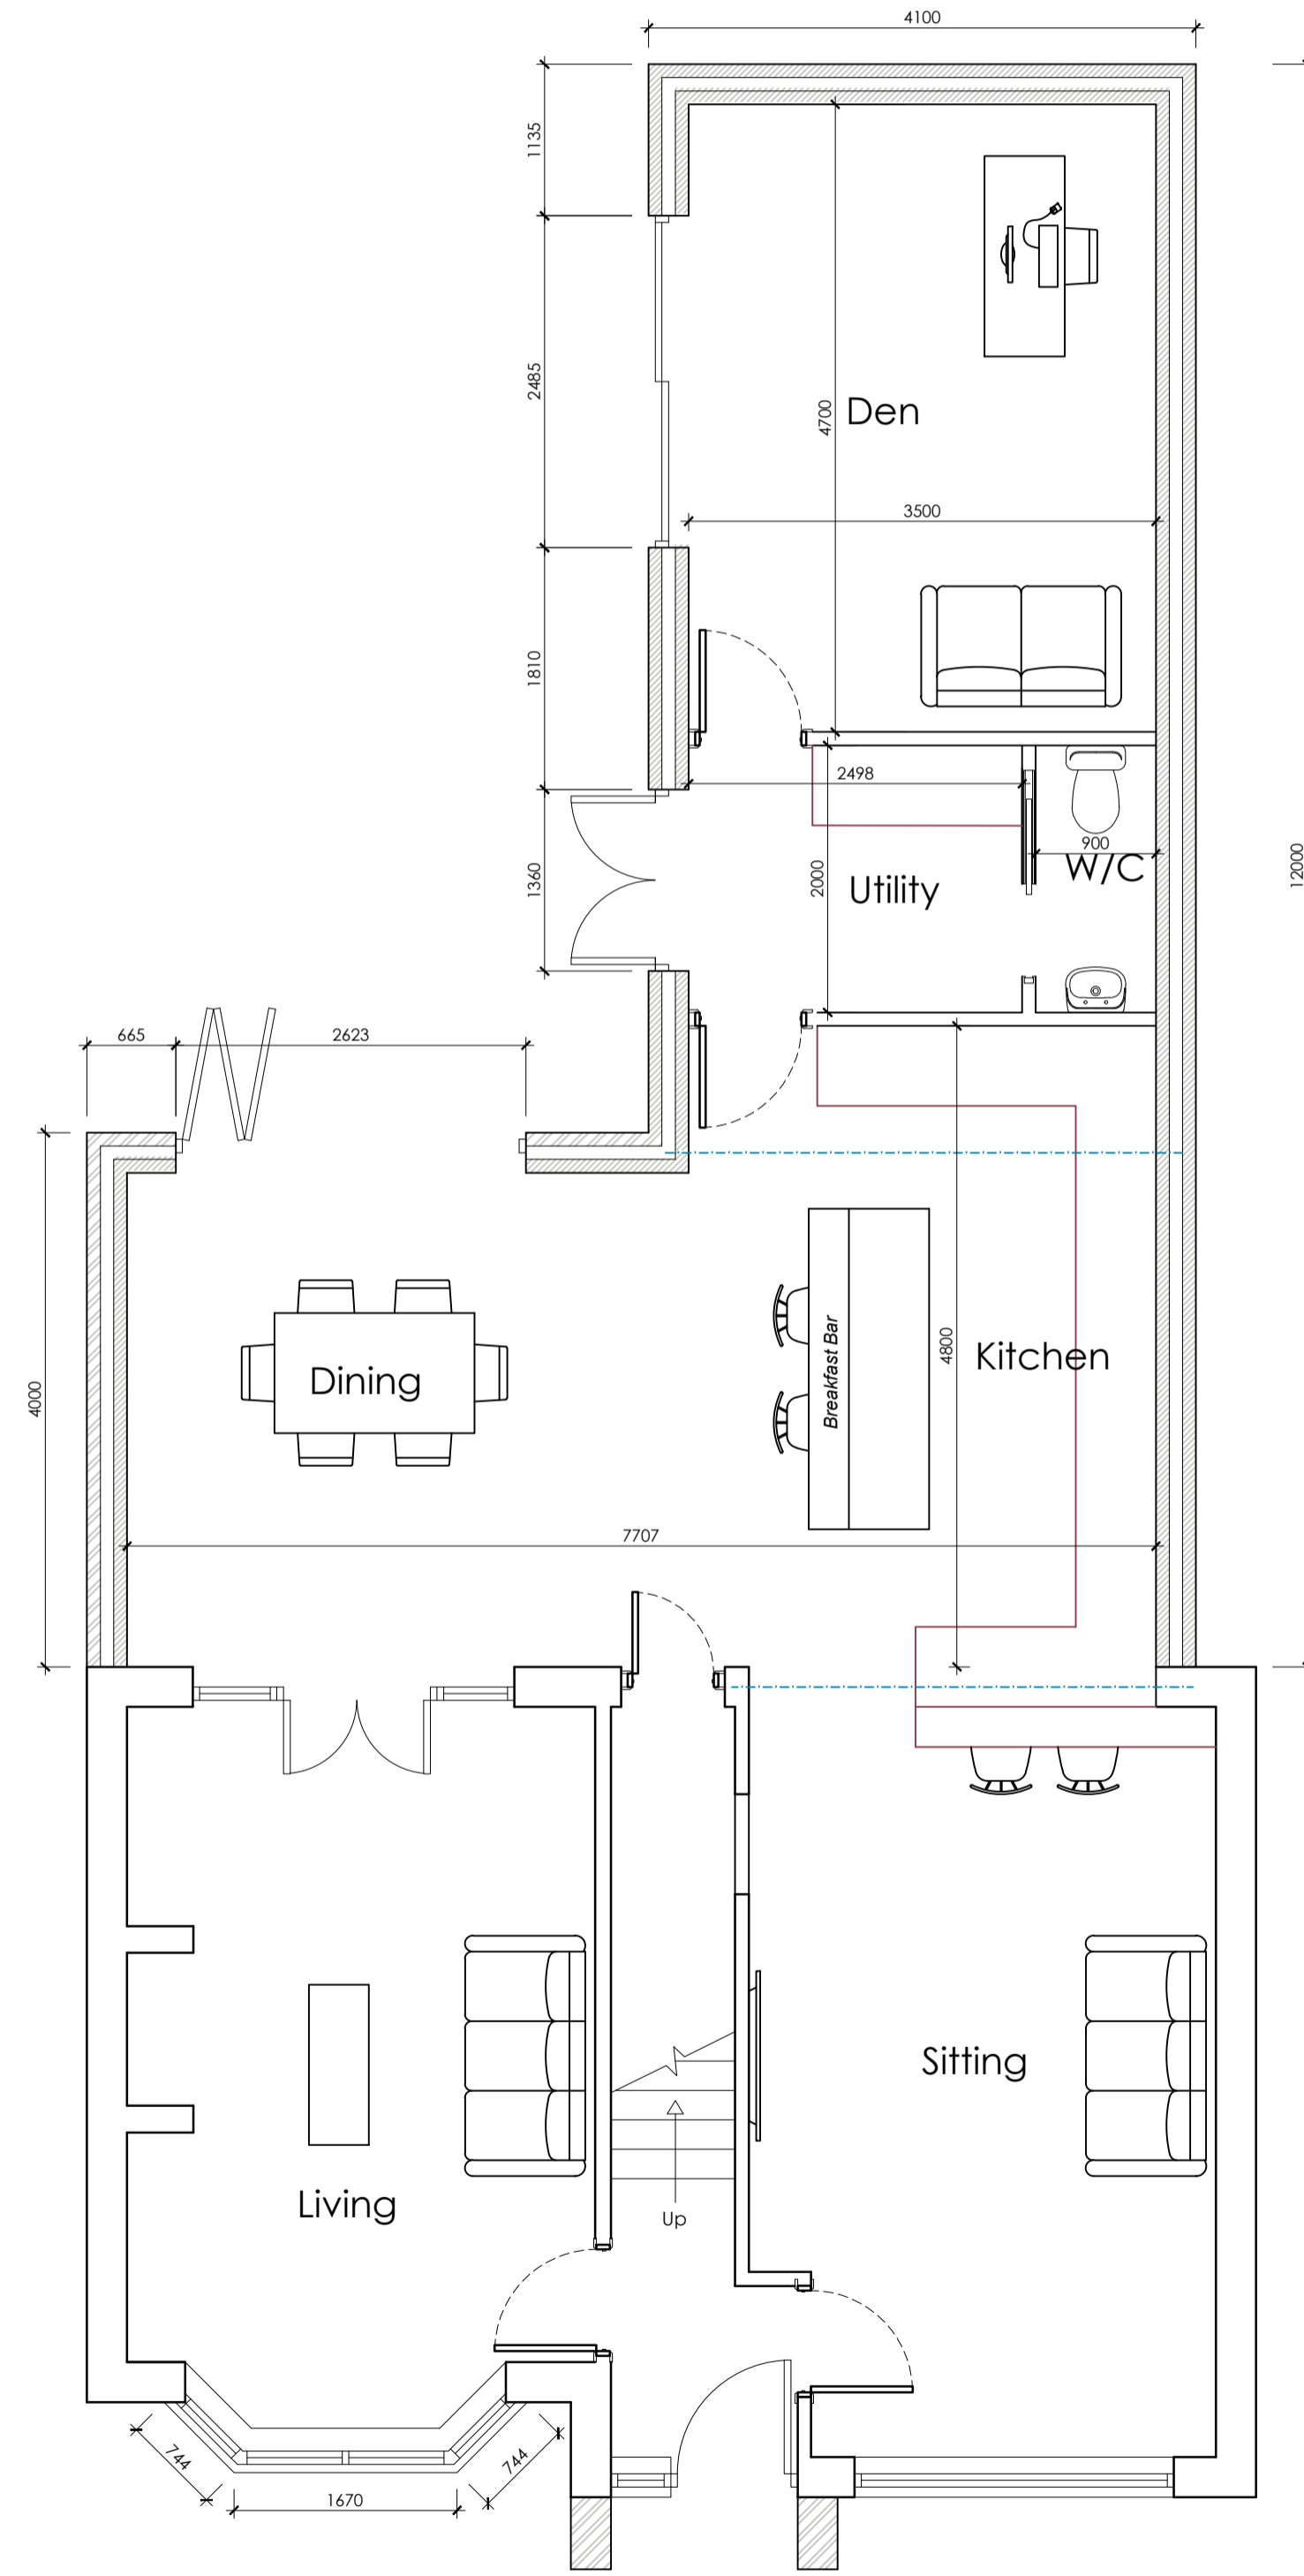


PROPOSED GROUND FLOOR PLAN
SCALE 1:50

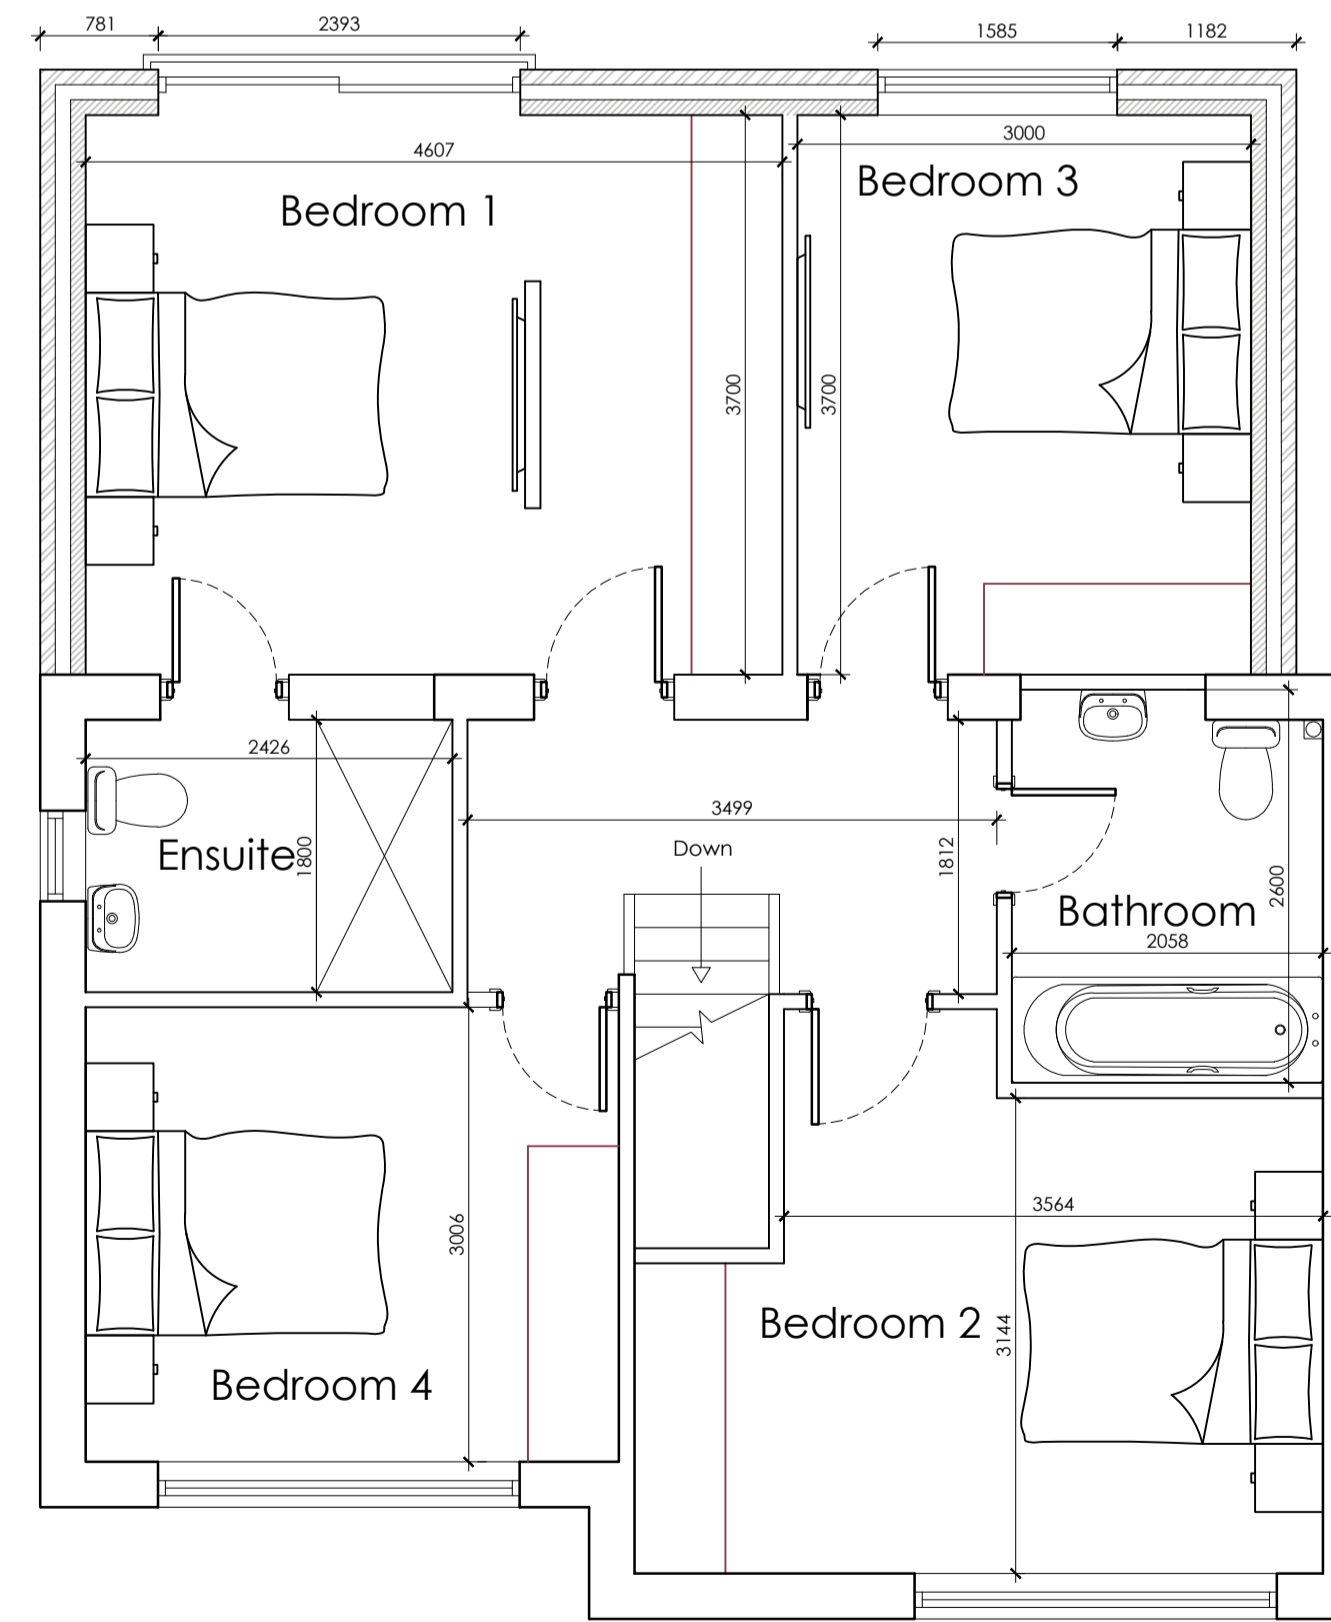


PROPOSED FIRST FLOOR PLAN
SCALE 1:50

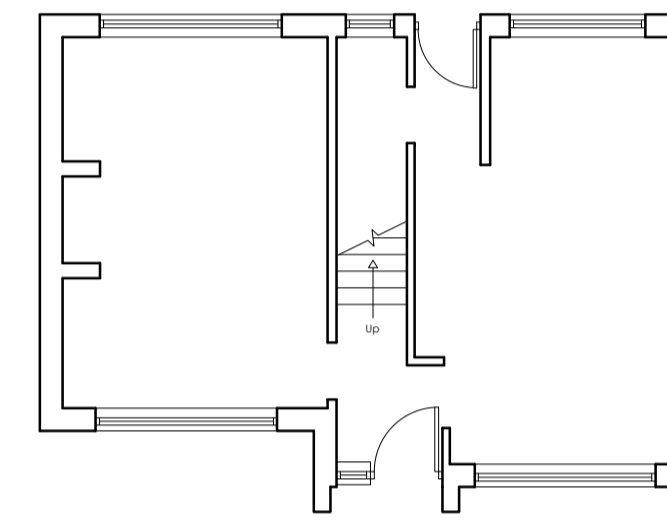

EXISTING GROUND FLOOR PLAN
SCALE 1:100

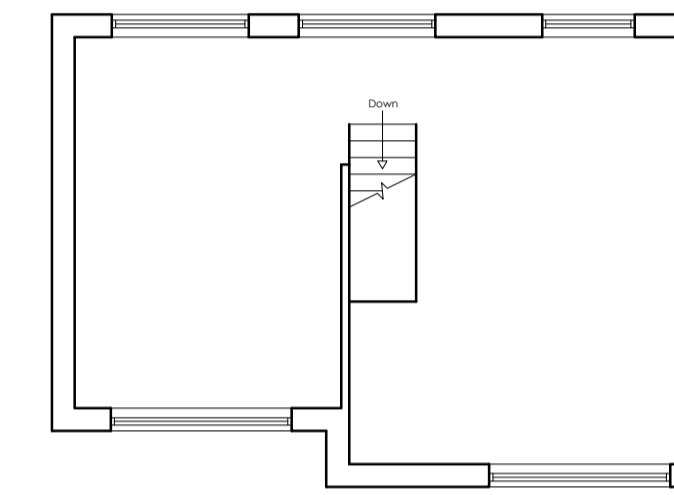

EXISTING FIRST FLOOR PLAN
SCALE 1:100

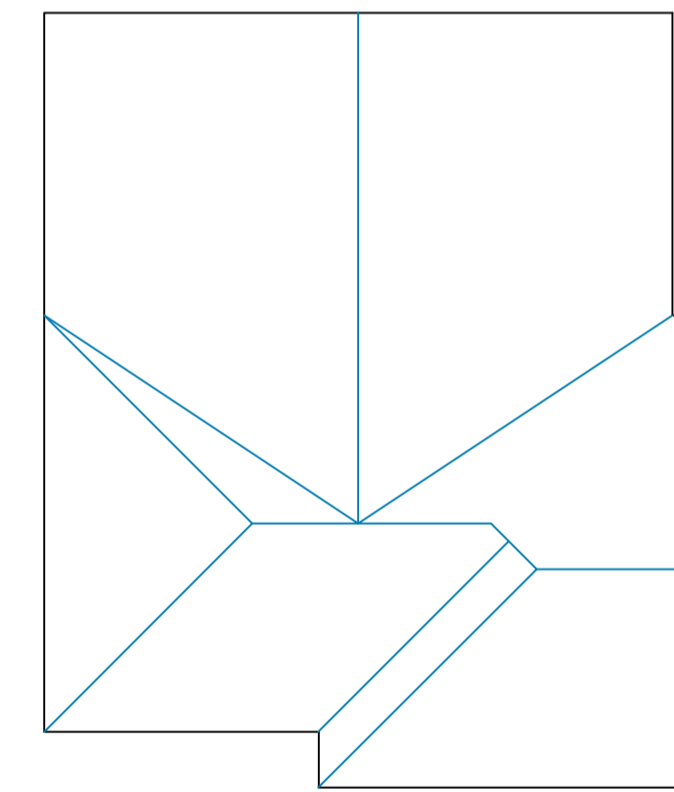


ROOF PLAN SCALE 1:100



LOCATION PLAN
SCALE 1:1250



BLOCK PLAN
SCALE 1:500

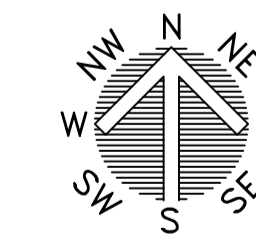

			OFFICE ONE, 34 VICTORIA ROAD, BARNSELEY, S70 2BU			Phone: 01226 208482 Email: info@whiteaguspартnership.co.uk Web: www.whiteaguspартnership.co.uk		
ARCHITECTURAL SERVICES								
Project: PROPOSED WORKS AT 76 WILLIAM STREET S81 9NT			Client: LLOYD BROWN					
Drawing Title: EXISTING AND PROPOSED PLANS			Date: FEBRUARY 2023	Scale: 1:50 & 1:100 @ A1				
			Ref: 22-192	Dwg. No. 01	Rev. D			
Date	Suffix	Description	Date	Suffix	Description			
24/02/2023	A	ROOF OPTIONS ADDED						
08/03/2023	B	FRONT DETAIL AMENDMENTS						
14/03/2023	C	AMENDMENT TO CLIENTS REQUIREMENTS						
20/03/2023	D	ROOF OPTION CONFIRMED						