


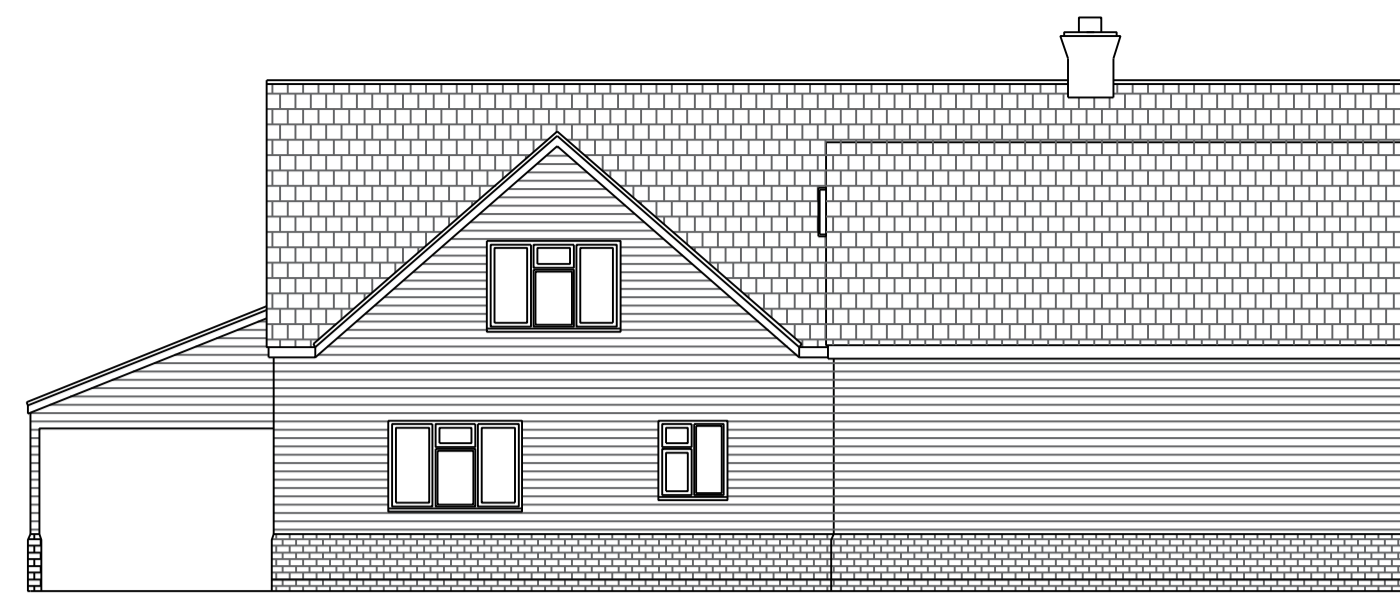


Existing front elevation



Existing side elevation




Existing rear elevation

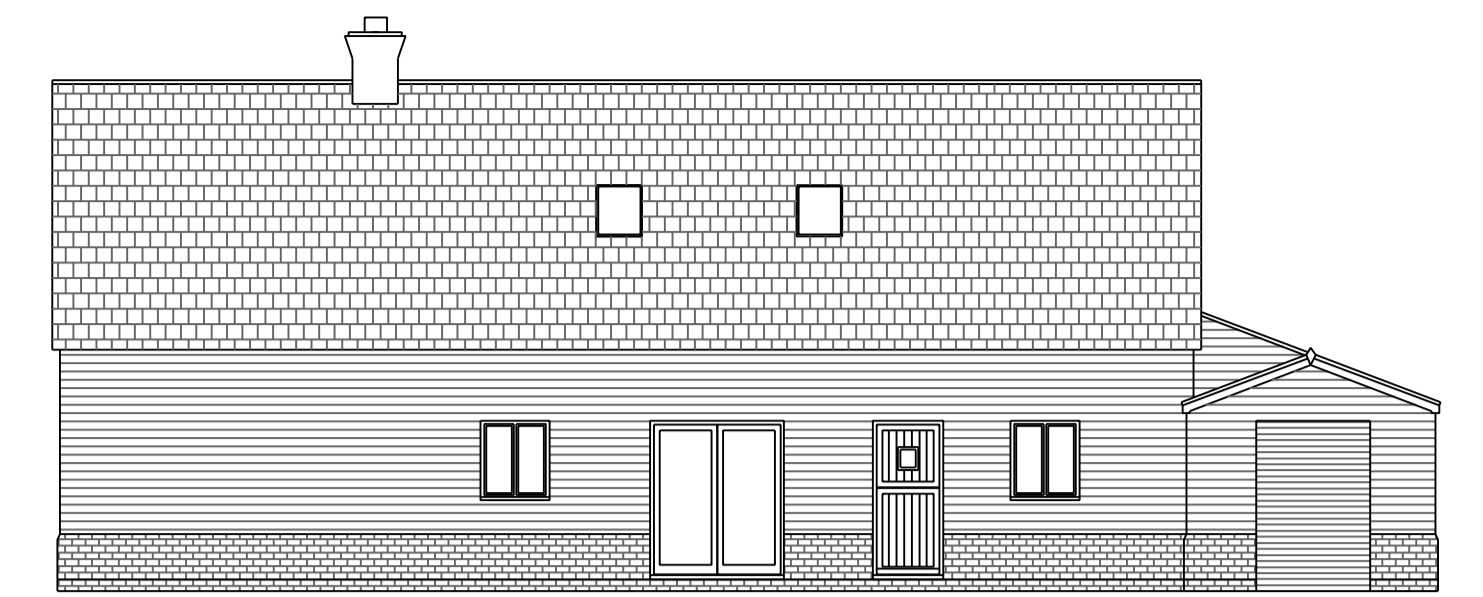

Existing side elevation




Existing front elevation

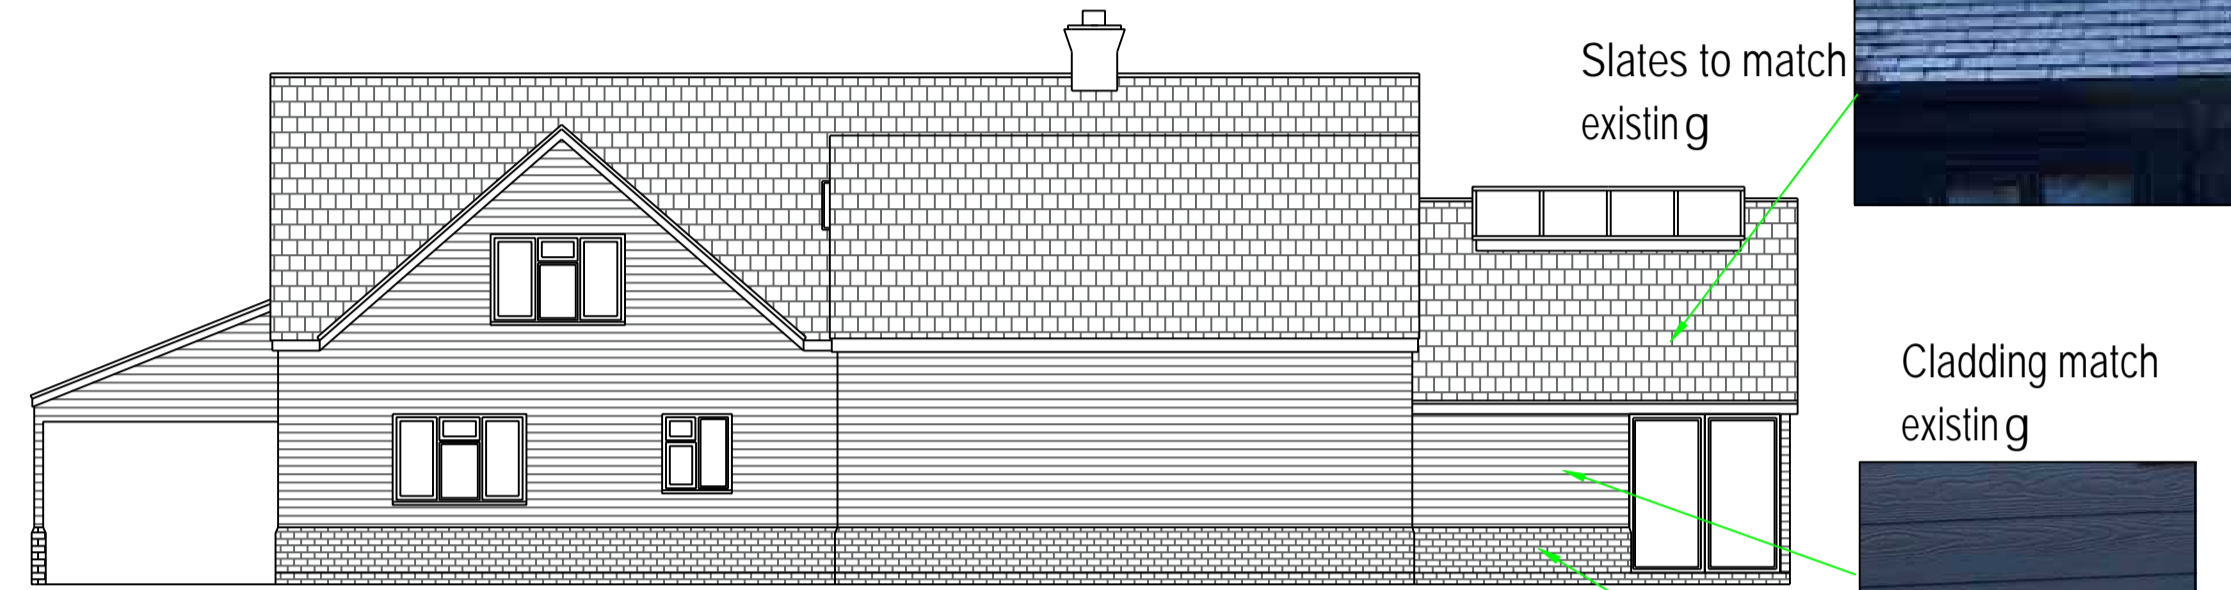


Existing side elevation




Existing rear elevation

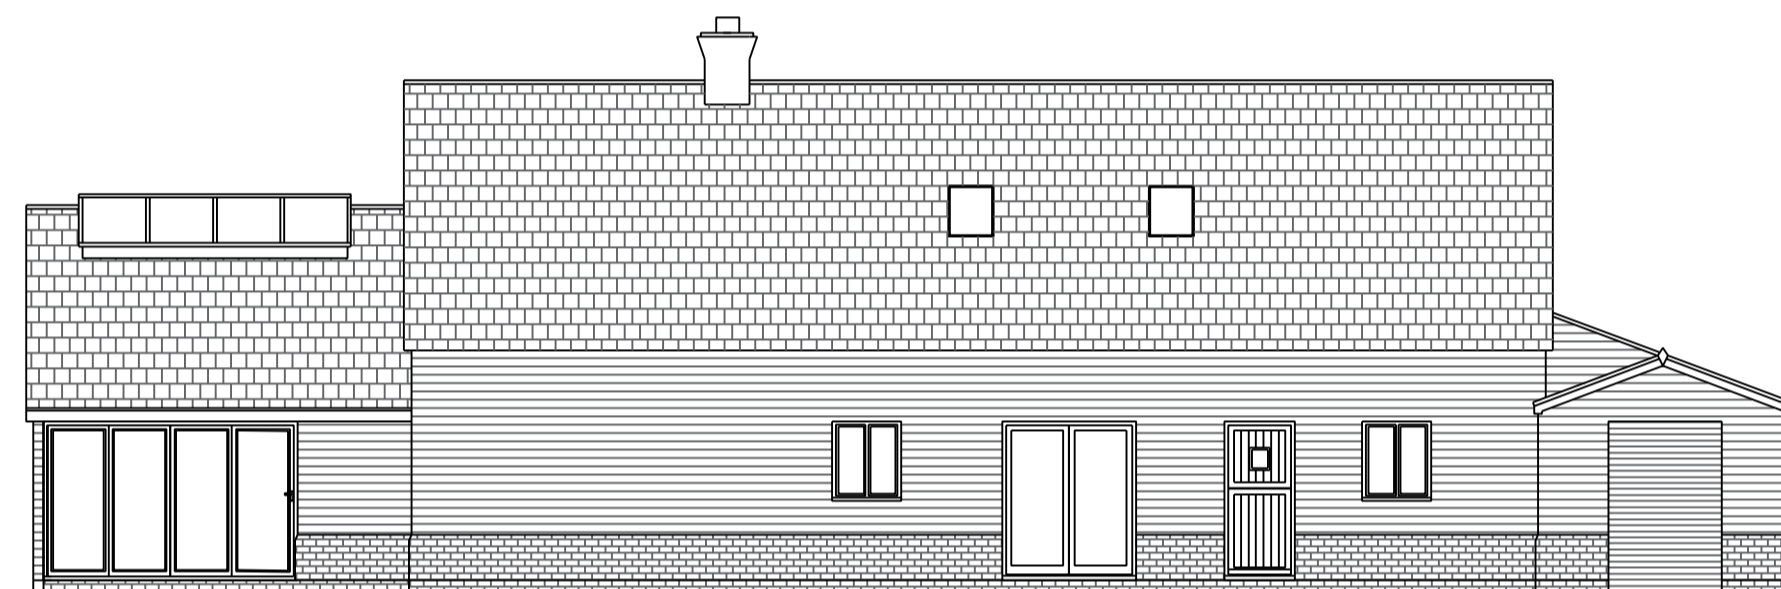


Existing side elevation

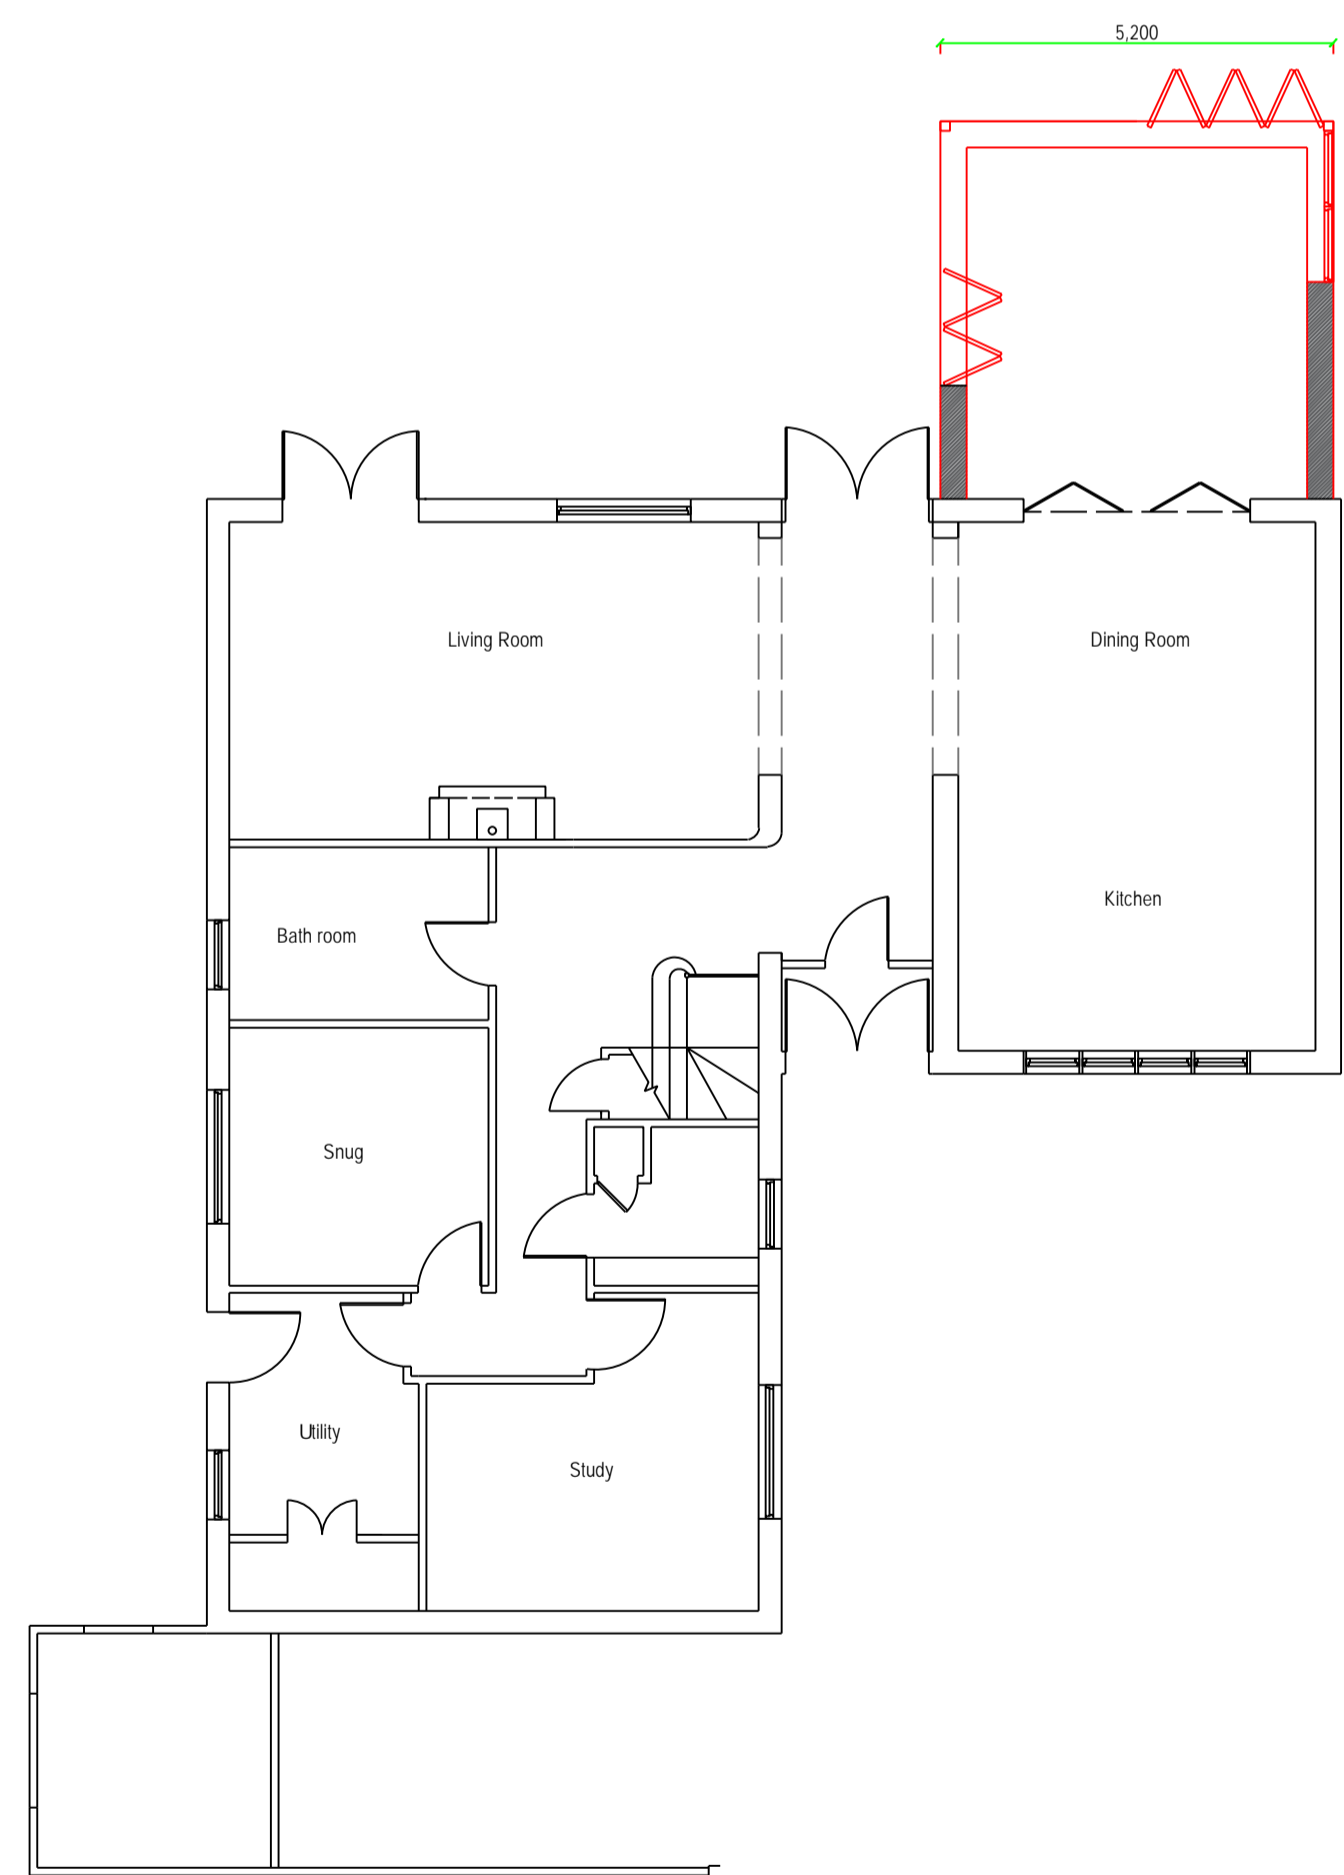


Proposed ground floor layout

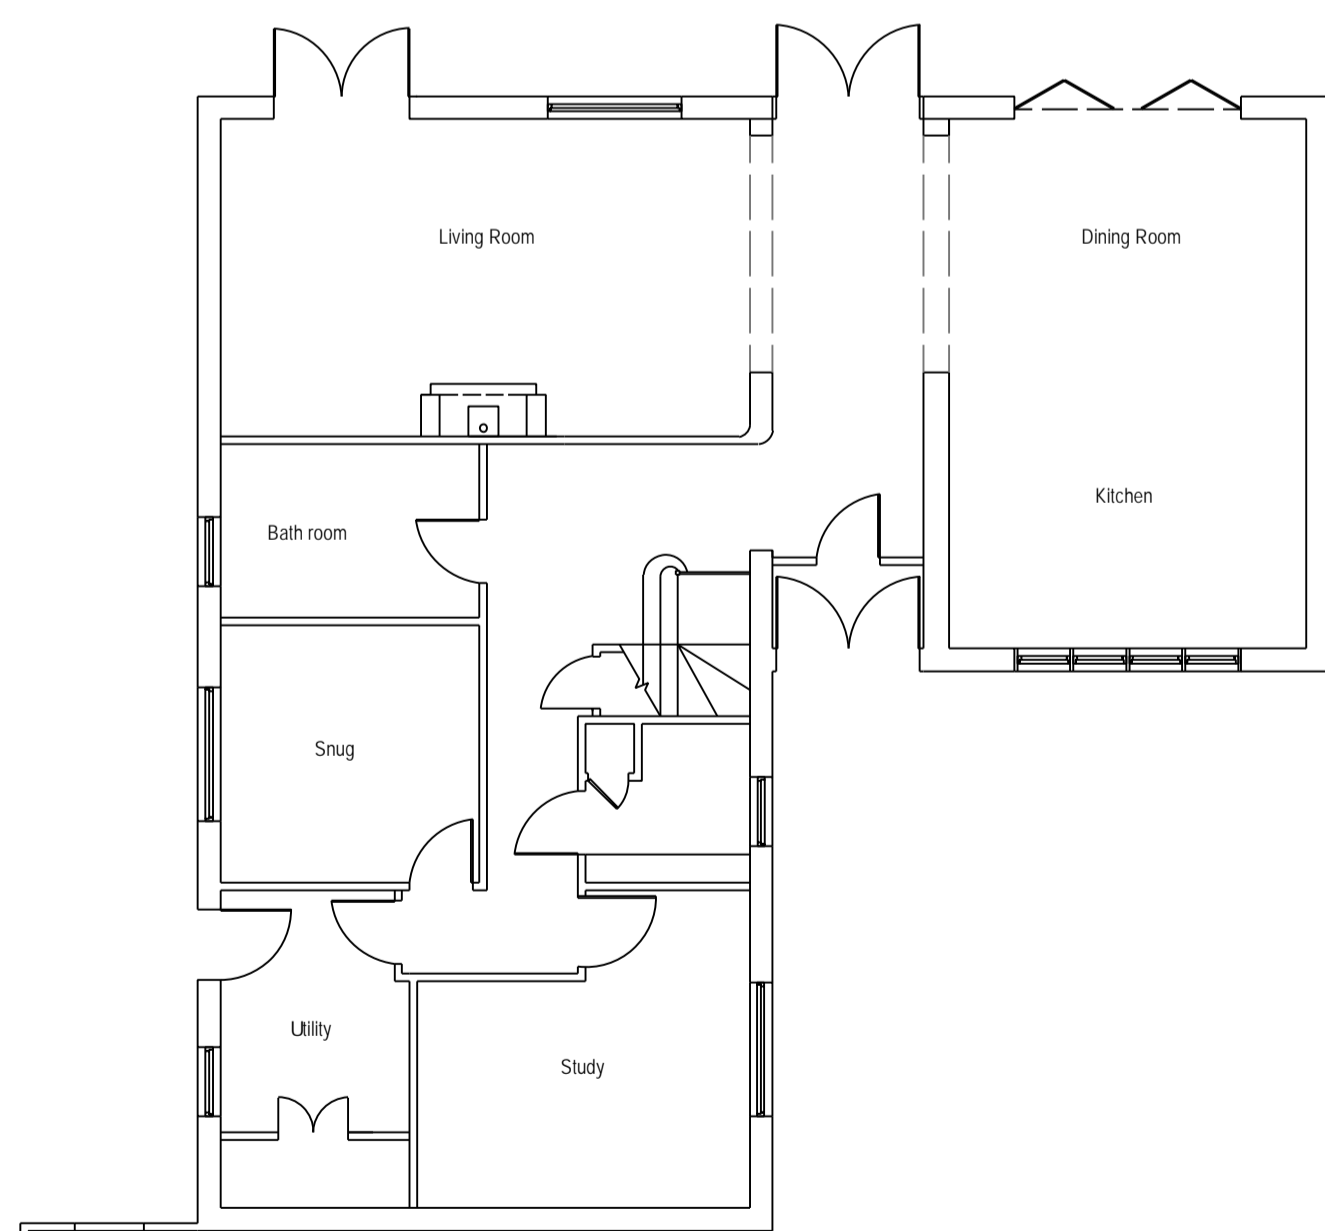

Existing layouts

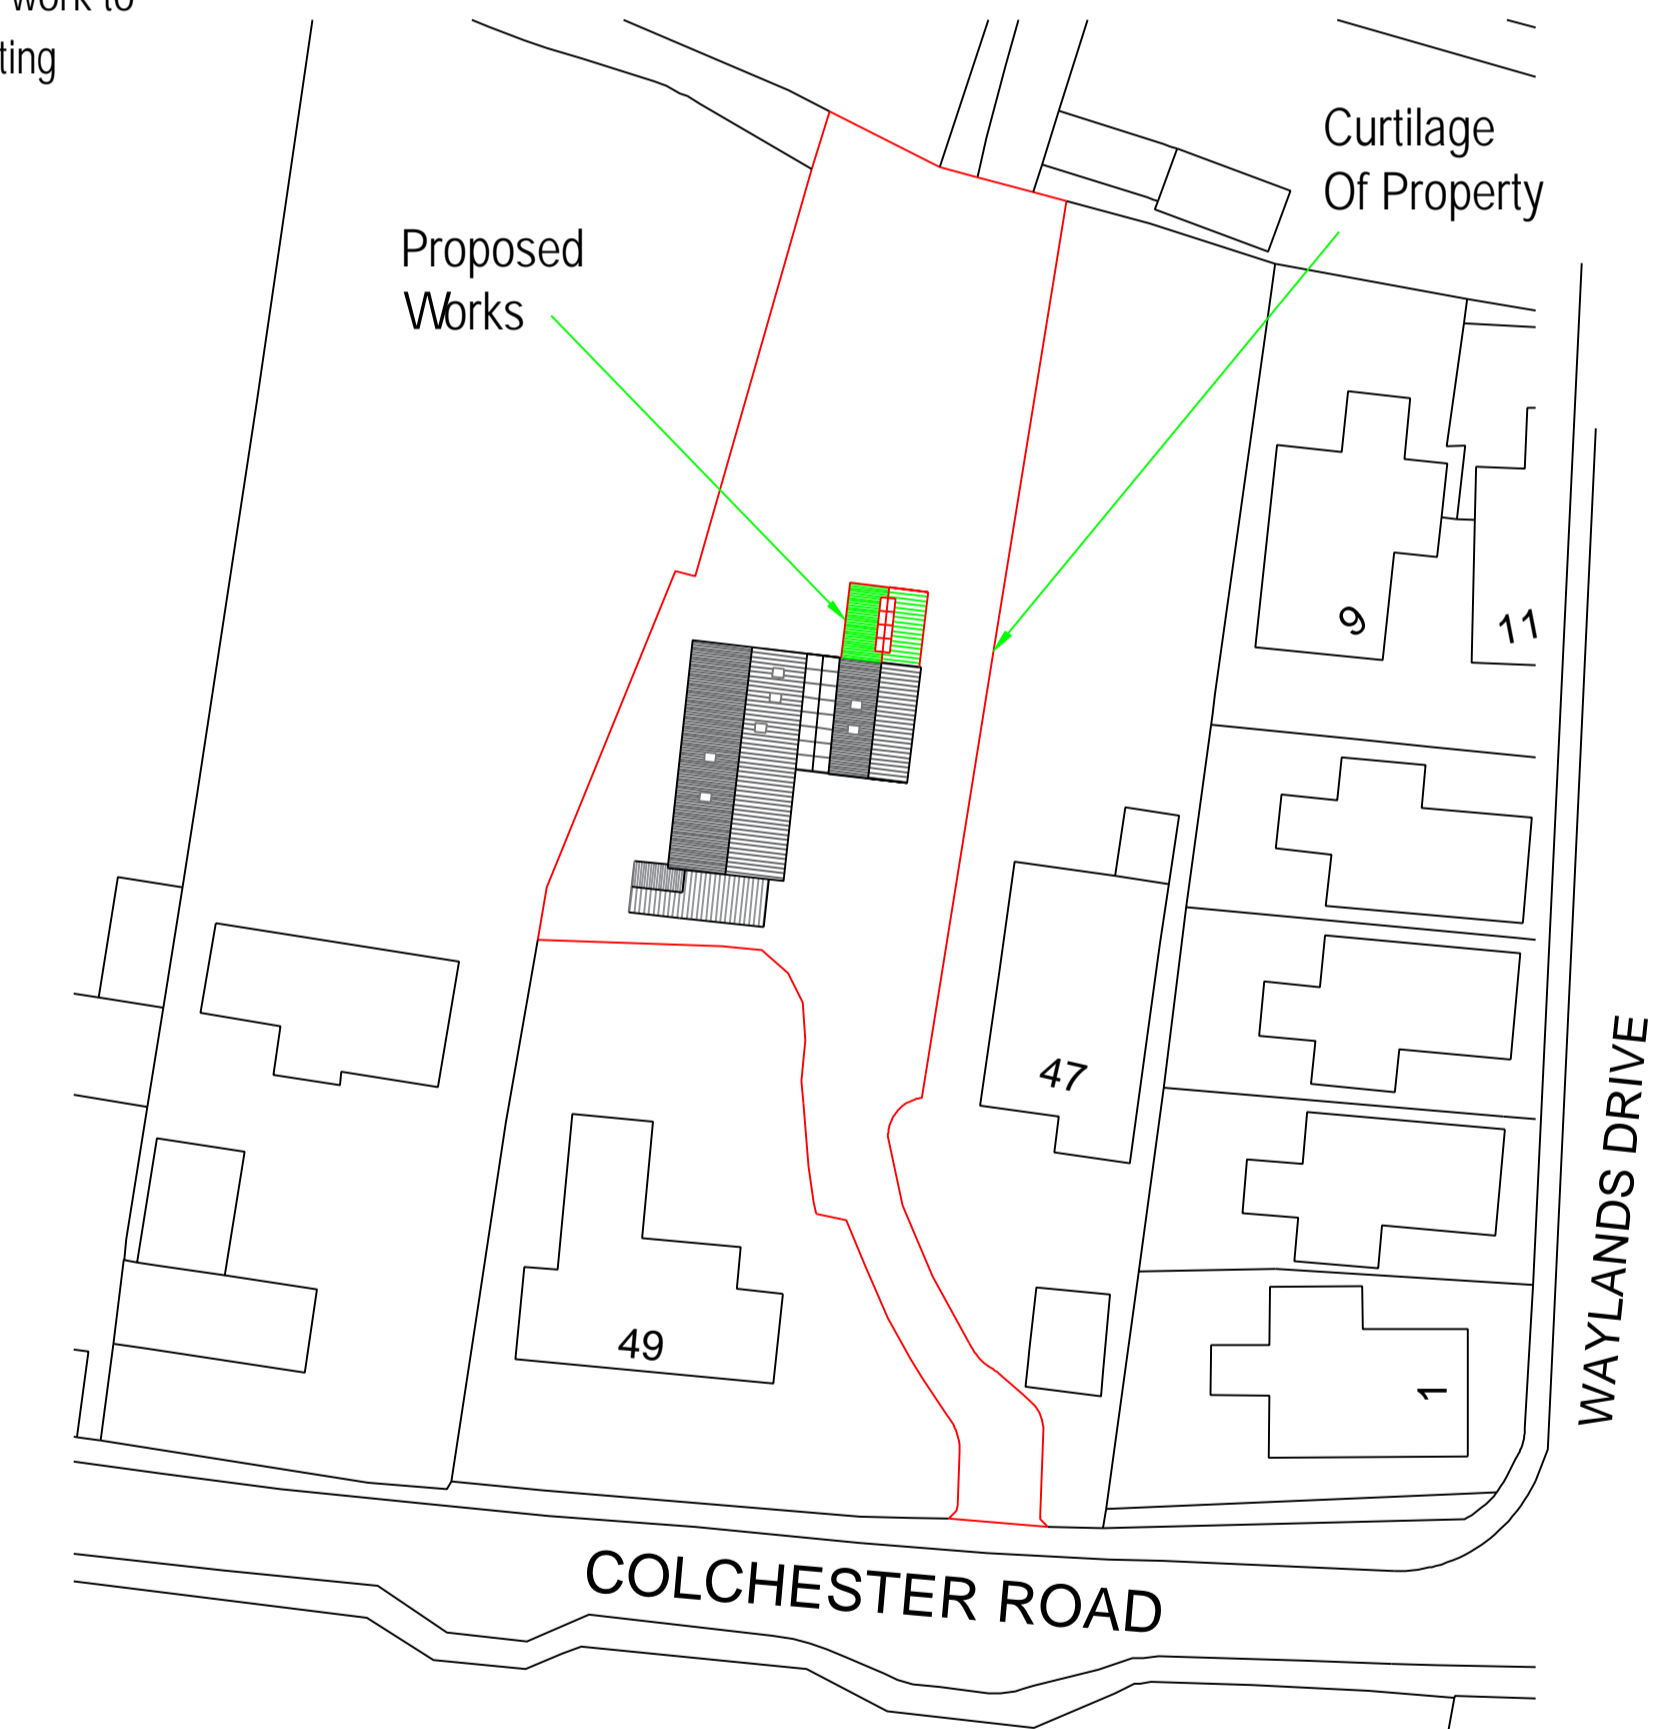

Block plan 1:500

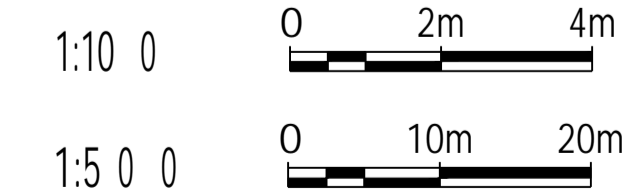

REV	49A Colchester Road Weeley Essex CO16 9JP	Proposed and Existing Elevations And Layouts. Block Plan.
<small>COPYRIGHT: This drawing is copyright and must not be reproduced without written consent. All Measurements to be checked on-site. Do not scale from this drawing.</small>		
 Wright Ruffell Cameron Architectural Design Service Beaver House Plough Road Centre Great Bentley Essex CO7 8LG Web Site: wrcads.co.uk	Paper Size: A1 SCALE: 1:100, 1:500 DATE: 20/04/2023 PROJECT NO: 2181 DWG NO: P01	DRAWN BY: Tony Wright CHECKED BY: Andy Cameron <small>CIAT(Affiliate), OCCDEA</small>