



front elevation

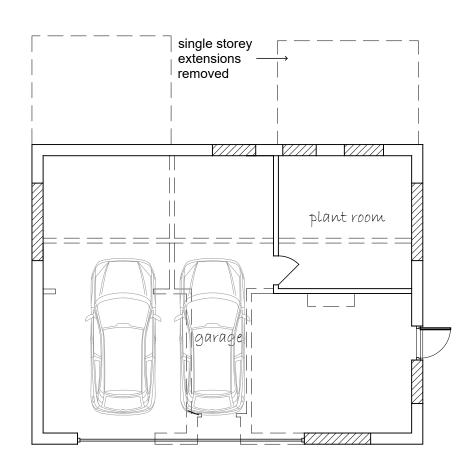


floor plan


Revisions

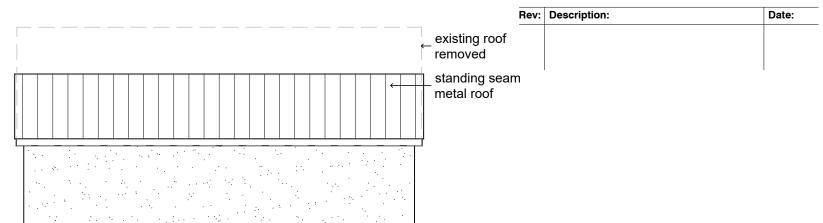

rear elevation

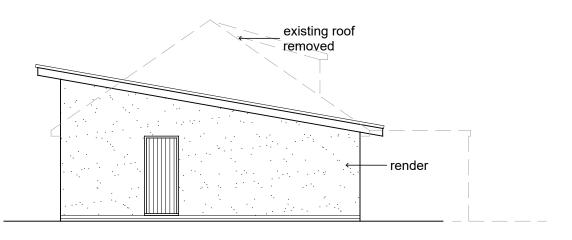

side elevation

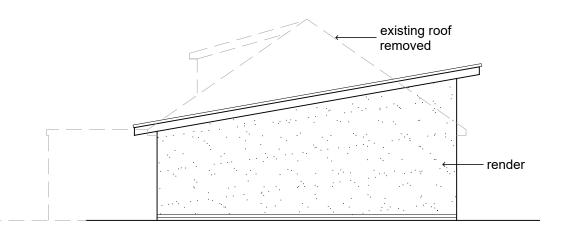

side elevation

Materials Schedule

Roof:

Greencoat PLX standing seam metal roof colour - RAL 7016 Anthracite

Powder coated metal fascias, soffits & rainwater goods colour - RAL 7016 Anthracite

Walls:

Through colour render colour - white

Doors:

colour - RAL 7016 Anthracite

Client: Mr McPherson

Project:

Proposed Garage Serenity Barn, Wetherden

Drawing Title:

GARAGE DETAILS

Scale: 1:100 @ A3 Status: Planning

Revision:

221-PL-203

_